


NOTES
 CONTRACTOR TO CHECK ALL DIMENSIONS ON SITE
 DO NOT SCALE

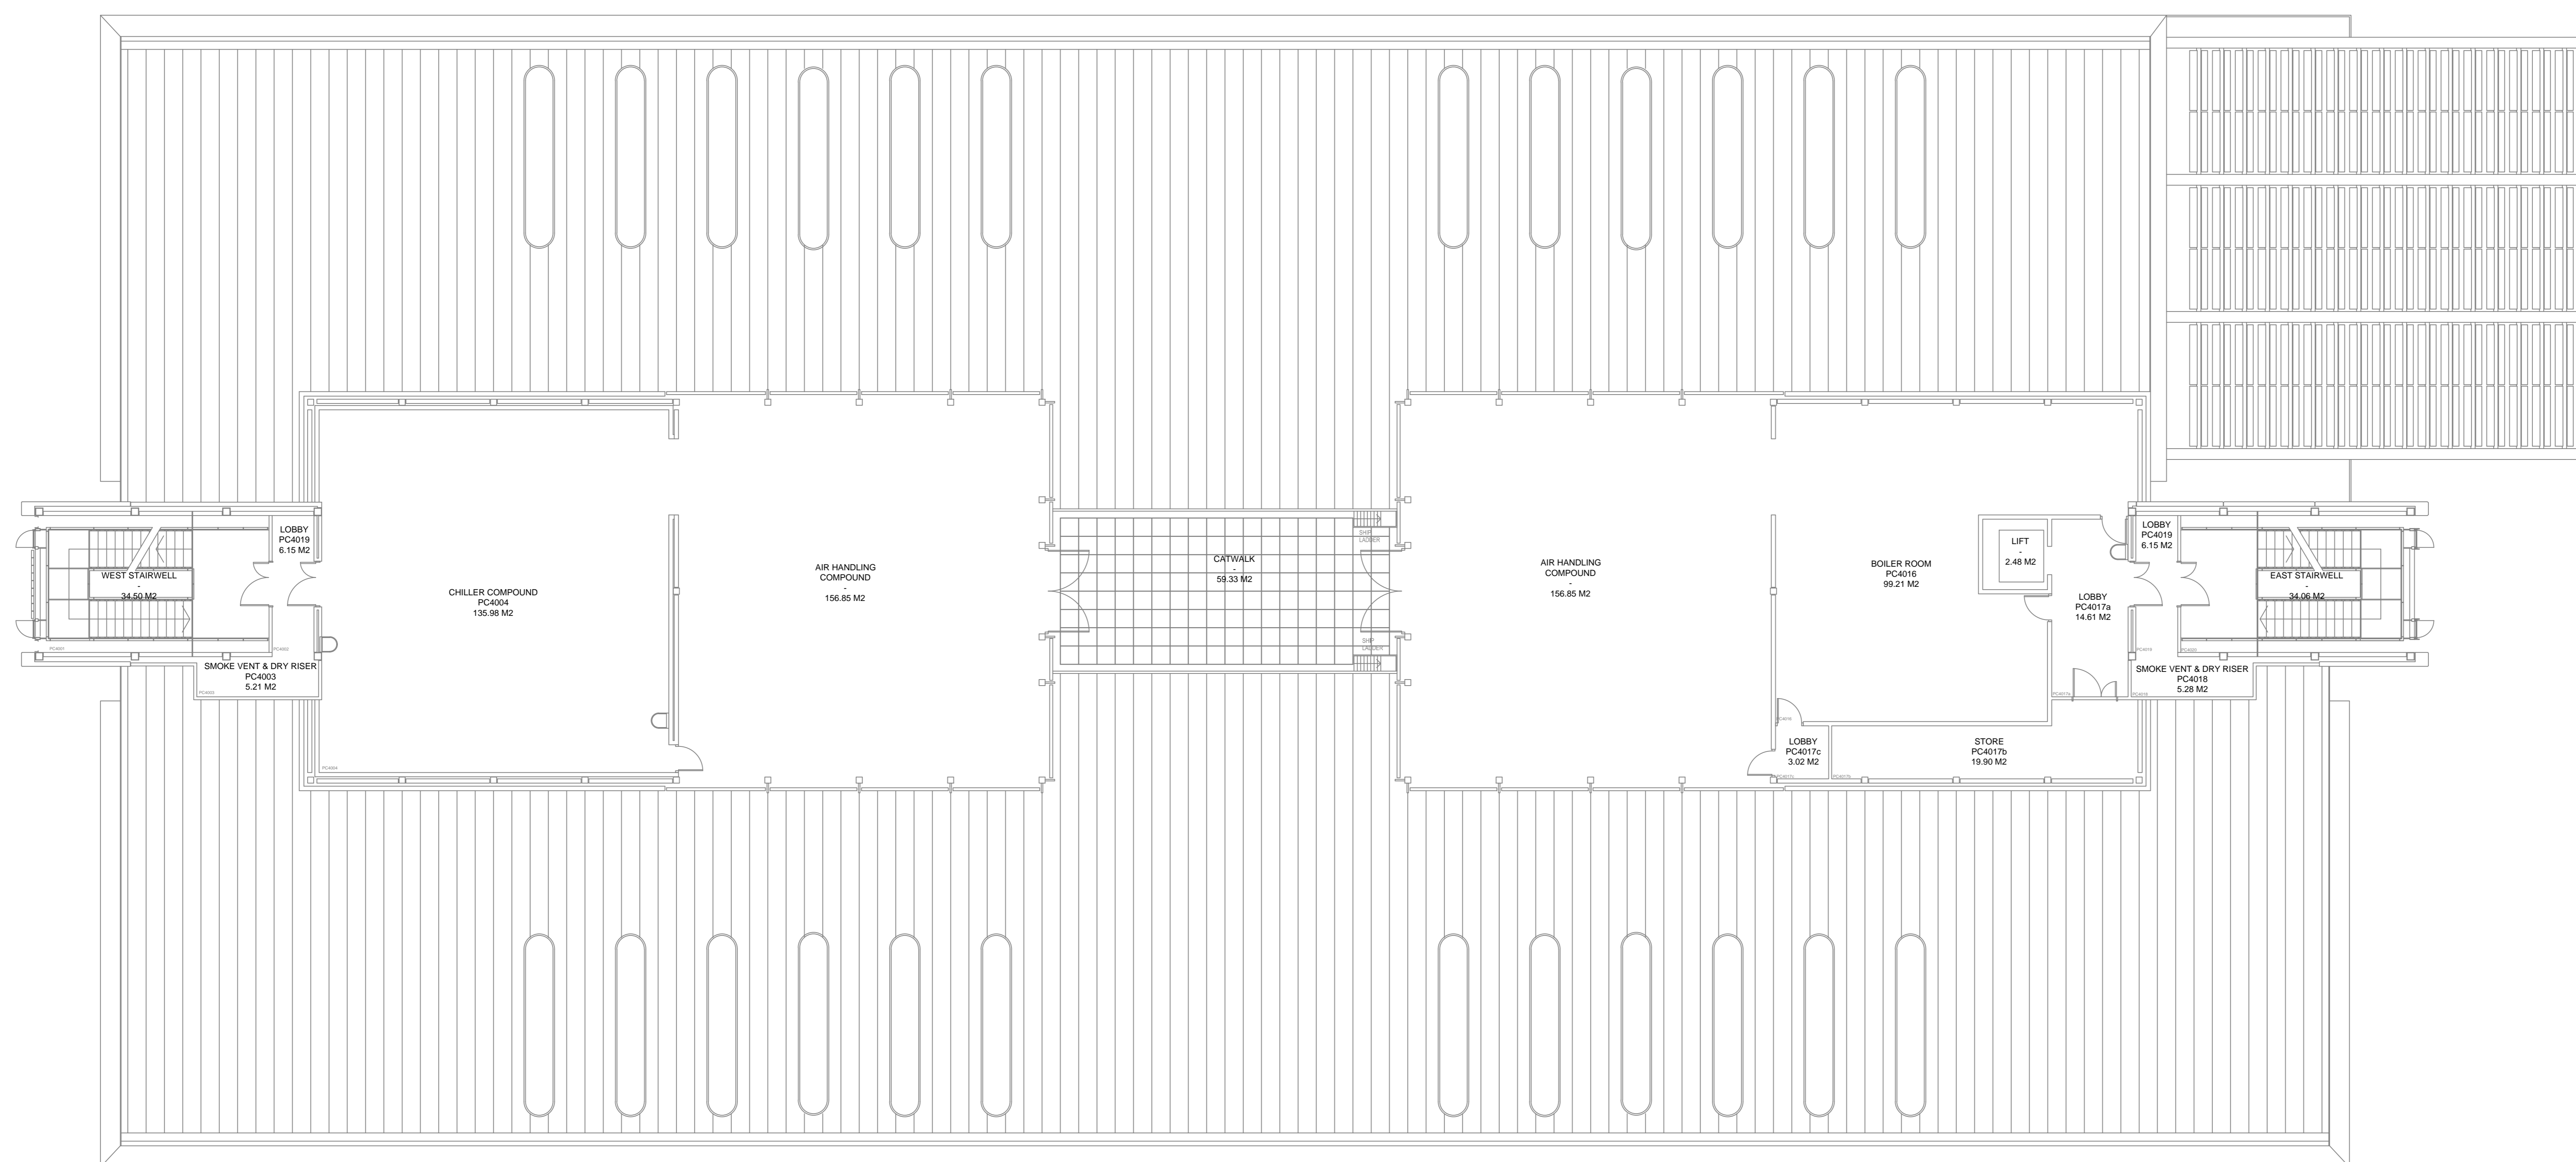

1040

Plant Level Floor Plan

1:100 @ A0

Rev	Description	Date	Drawn



PRN No.	BR-003
PROJECT	MHT
PROJECT No.	N/A
DWG TITLE	Plant Level Floor Plan
DWG No.	1040
REV	*
DRWN BY	JB
CHECKED BY	JT
SCALE	A0@ 1:100
DATE	10/03/15