
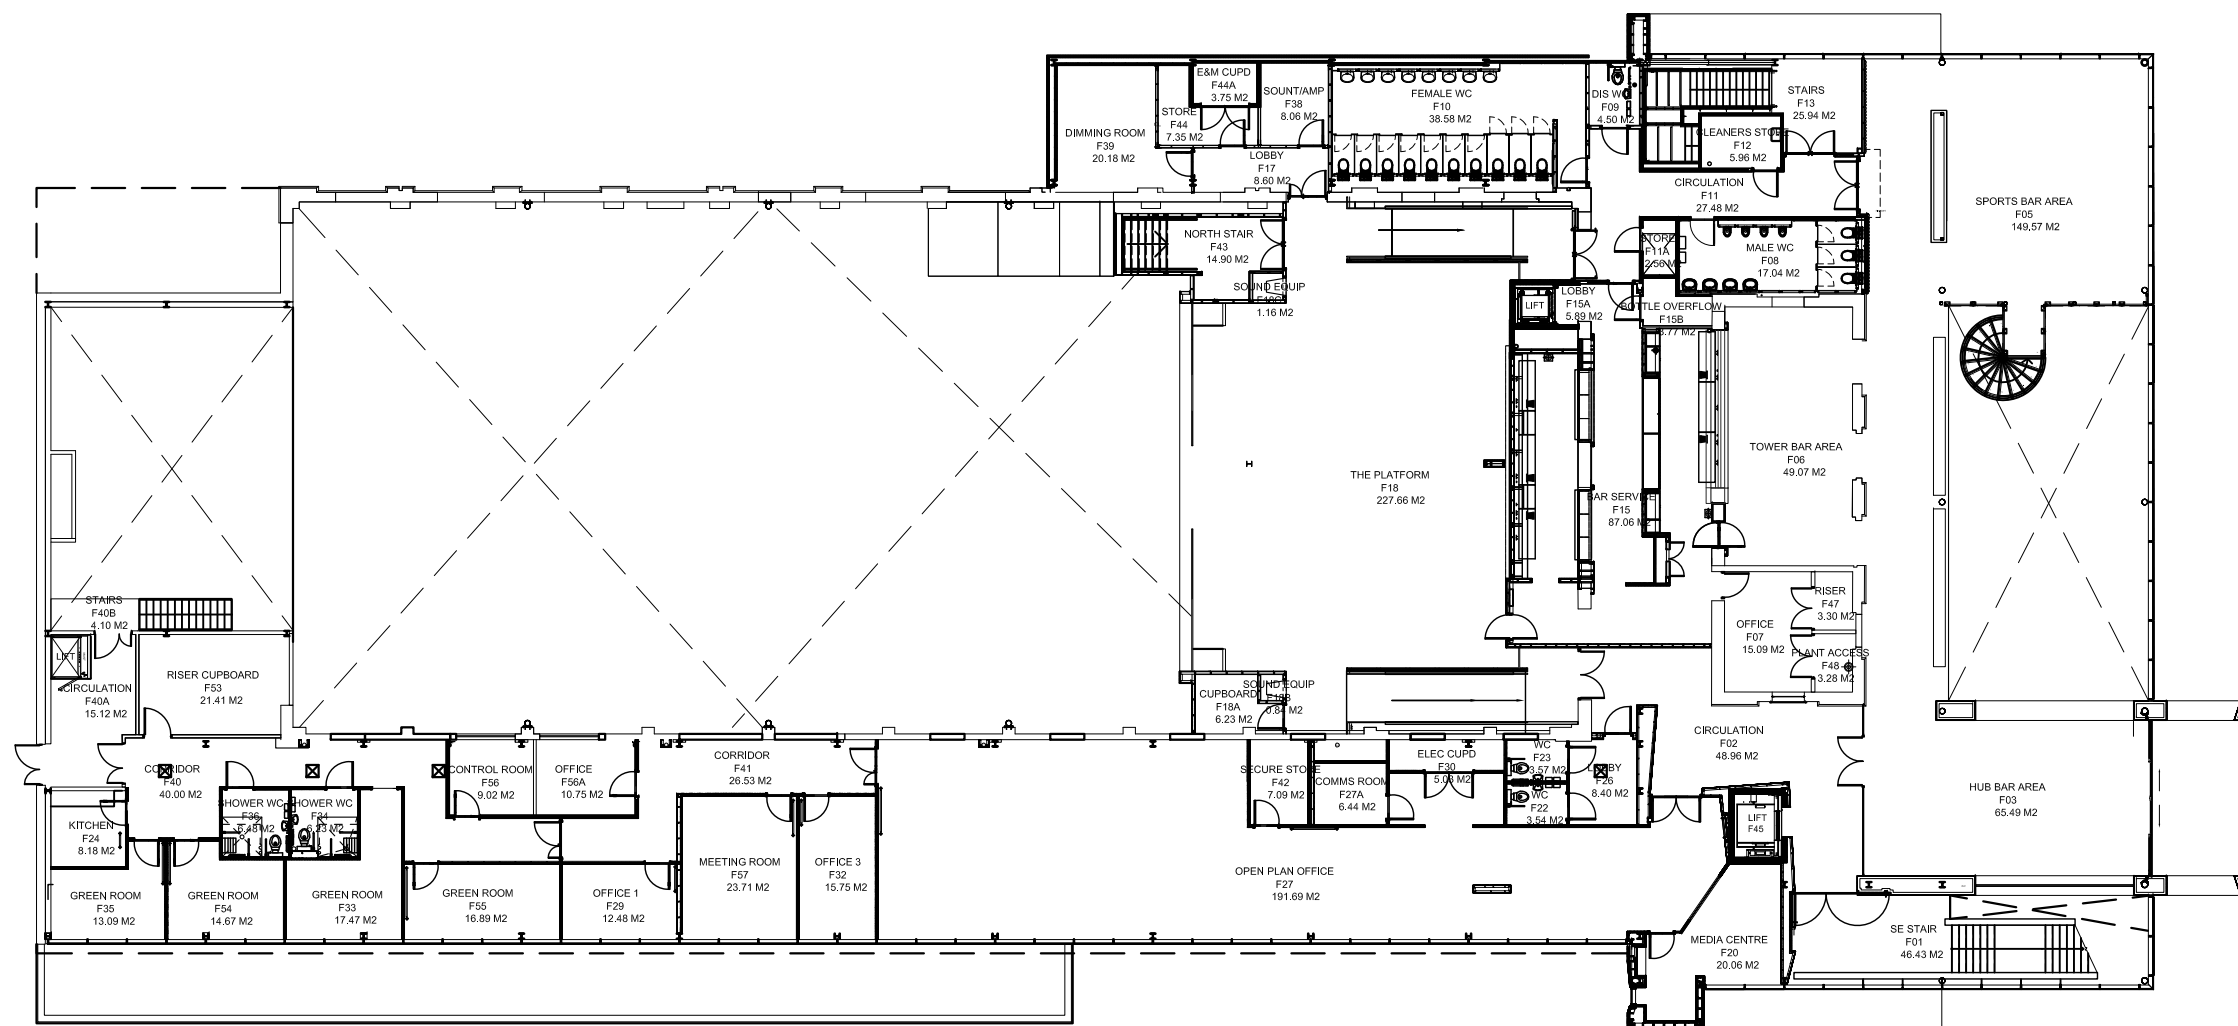


PRN	Room Name	Room Number	Area	GIA/GEA/NIA/NET	Floor	Department	Faculty/Service
BR-005	Bar Service	F15	87.06 M2	N/A Space	01	---	---
BR-005	Bottle Overhead	F15B	3.77 M2	N/A Space	01	---	---
BR-005	Circulation	F02	48.96 M2	Balance Space	01	---	---
BR-005	Circulation	F11	27.48 M2	Balance Space	01	---	---
BR-005	Circulation	F40A	15.12 M2	Balance Space	01	---	---
BR-005	Cleaners Store	F12	5.96 M2	Balance Space	01	---	---
BR-005	Comms Room	F27A	6.44 M2	N/A Space	01	---	---
BR-005	Control Room	F56	9.02 M2	N/A Space	01	---	---
BR-005	Corridor	F41	26.53 M2	Balance Space	01	---	---
BR-005	Corridor	F40	40.00 M2	Balance Space	01	---	---
BR-005	Cupboard	F18A	6.23 M2	N/A Space	01	---	---
BR-005	DIS WC	F09	4.50 M2	Balance Space	01	---	---
BR-005	Dimming Room	F39	20.18 M2	N/A Space	01	---	---
BR-005	EKM Cupd	F44A	3.75 M2	N/A Space	01	---	---
BR-005	Exc Cupd	F30	5.03 M2	Balance Space	01	---	---
BR-005	Female WC	F10	38.58 M2	Balance Space	01	---	---
BR-005	GEA	---	2554.20 M2	GEA Space	01	---	---
BR-005	GA	---	1551.78 M2	GA Space	01	---	---
BR-005	Green Room	F33	17.47 M2	N/A Space	01	---	---
BR-005	Green Room	F54	14.67 M2	N/A Space	01	---	---
BR-005	Green Room	F55	16.89 M2	N/A Space	01	---	---
BR-005	Green Room	F35	13.09 M2	N/A Space	01	---	---
BR-005	Hub Bar Area	F03	65.49 M2	N/A Space	01	---	---
BR-005	Kitchen	F24	8.18 M2	N/A Space	01	---	---
BR-005	Lobby	F15A	5.89 M2	Balance Space	01	---	---
BR-005	Lobby	F17	8.60 M2	Balance Space	01	---	---
BR-005	Lobby	F28	8.40 M2	Balance Space	01	---	---
BR-005	Male WC	F08	17.04 M2	Balance Space	01	---	---

PRN	Room Name	Room Number	Area	GIA/GEA/NIA/NET	Floor	Department	Faculty/Service
BR-005	Media Centre	F20	20.06 M2	N/A Space	01	---	---
BR-005	Meeting Room	F57	23.71 M2	N/A Space	01	---	---
BR-005	North Stair	F43	14.90 M2	Balance Space	01	---	---
BR-005	Office	F07	15.09 M2	N/A Space	01	---	---
BR-005	Office	F56A	10.75 M2	N/A Space	01	---	---
BR-005	Office 1	F29	12.48 M2	N/A Space	01	---	---
BR-005	Office 3	F32	15.75 M2	N/A Space	01	---	---
BR-005	Open Plan Office	F27	191.69 M2	N/A Space	01	---	---
BR-005	Plant Access	F48	3.28 M2	Balance Space	01	---	---
BR-005	Riser	F47	3.30 M2	Balance Space	01	---	---
BR-005	Riser Cupboard	F53	21.41 M2	Balance Space	01	---	---
BR-005	SE Stair	F01	46.43 M2	Balance Space	01	---	---
BR-005	Secure Store	F42	7.09 M2	N/A Space	01	---	---
BR-005	Shower WC	F36	6.48 M2	Balance Space	01	---	---
BR-005	Shower WC	F54	6.23 M2	Balance Space	01	---	---
BR-005	Sound Equip	F18B	0.84 M2	Balance Space	01	---	---
BR-005	Sound Equip	F18C	1.16 M2	Balance Space	01	---	---
BR-005	Sound/Amp	F38	8.06 M2	N/A Space	01	---	---
BR-005	Sports Bar Area	F05	149.57 M2	N/A Space	01	---	---
BR-005	Stairs	F40B	4.10 M2	Balance Space	01	---	---
BR-005	Stairs	F13	25.94 M2	Balance Space	01	---	---
BR-005	Store	F44	7.35 M2	N/A Space	01	---	---
BR-005	Store	F11A	2.56 M2	Balance Space	01	---	---
BR-005	The Platform	F18	227.66 M2	N/A Space	01	---	---
BR-005	Tower Bar Area	F06	49.07 M2	N/A Space	01	---	---
BR-005	WC	F22	3.54 M2	Balance Space	01	---	---
BR-005	WC	F23	3.57 M2	Balance Space	01	---	---

 

1010 First Floor Plan
1:200 @ A1

Rev	Description	Date	Drawn

ESTATES AND COMMERCIAL FACILITIES
UNIVERSITY OF LINCOLN
BRUNWICK ROAD, LINCOLN LN LN6 3TU
TEL: 01522 527418 FAX: 01522 527417

PRN No. BR-005
PROJECT Student Centre Archive
PROJECT No. N/A
DWG TITLE First Floor Plan
DWG No. 1010 REV *
DRWN BY JB CHECKED BY
SCALE A0@ 1:100 DATE 26.12.13