




NOTES
CONTRACTOR TO CHECK ALL DIMENSIONS ON SITE
DO NOT SCALE

 

BR-005 Student Centre Room Schedule							
PRN	Room Name	Room Number	Area	GIA/GEA/NIA/NET	Floor	Department	Faculty/Service
BR-005	GEA Space	--	54.65 M2	GEA Space	02	--	--
BR-005	GIA Space	--	47.05 M2	GIA Space	02	--	--
BR-005	Plantroom	P001	47.05 M2	Balance Space	02	--	--

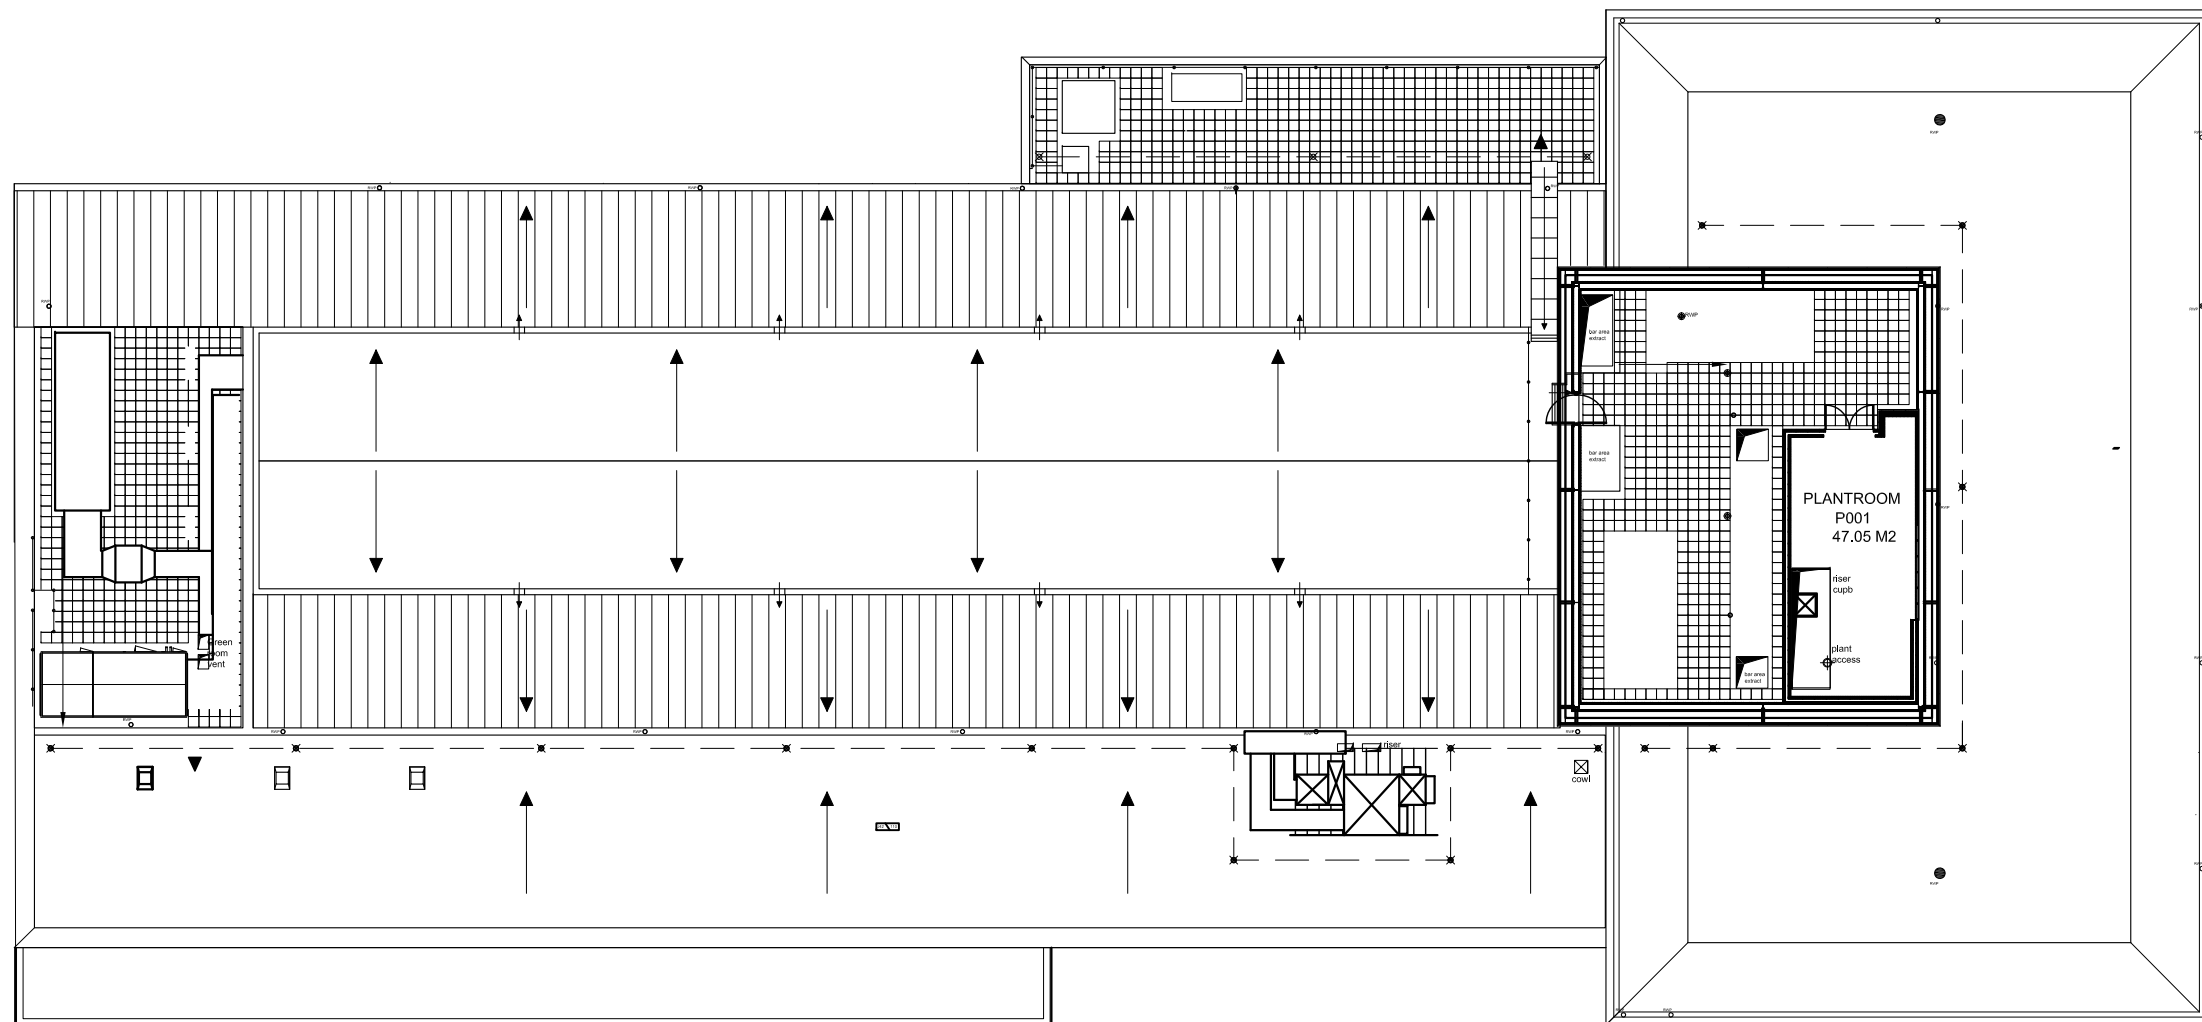

1020 Roof Floor Plan
1:200 @ A1

Rev	Description	Date	Drawn
 ESTATES AND COMMERCIAL FACILITIES BRUYFORD ROAD, LINCOLN LN LN7 8TU TEL: 01522 587148 FAX: 01522 587147			
PRN No.	BR-005		
PROJECT	Student Centre		
PROJECT No.	NIA		
DWG TITLE	Roof Plan		
DWG No.	1020	REV	*
DRWN BY	JB	CHECKED BY	
SCALE	A0@ 1:100	DATE	26.12.13