

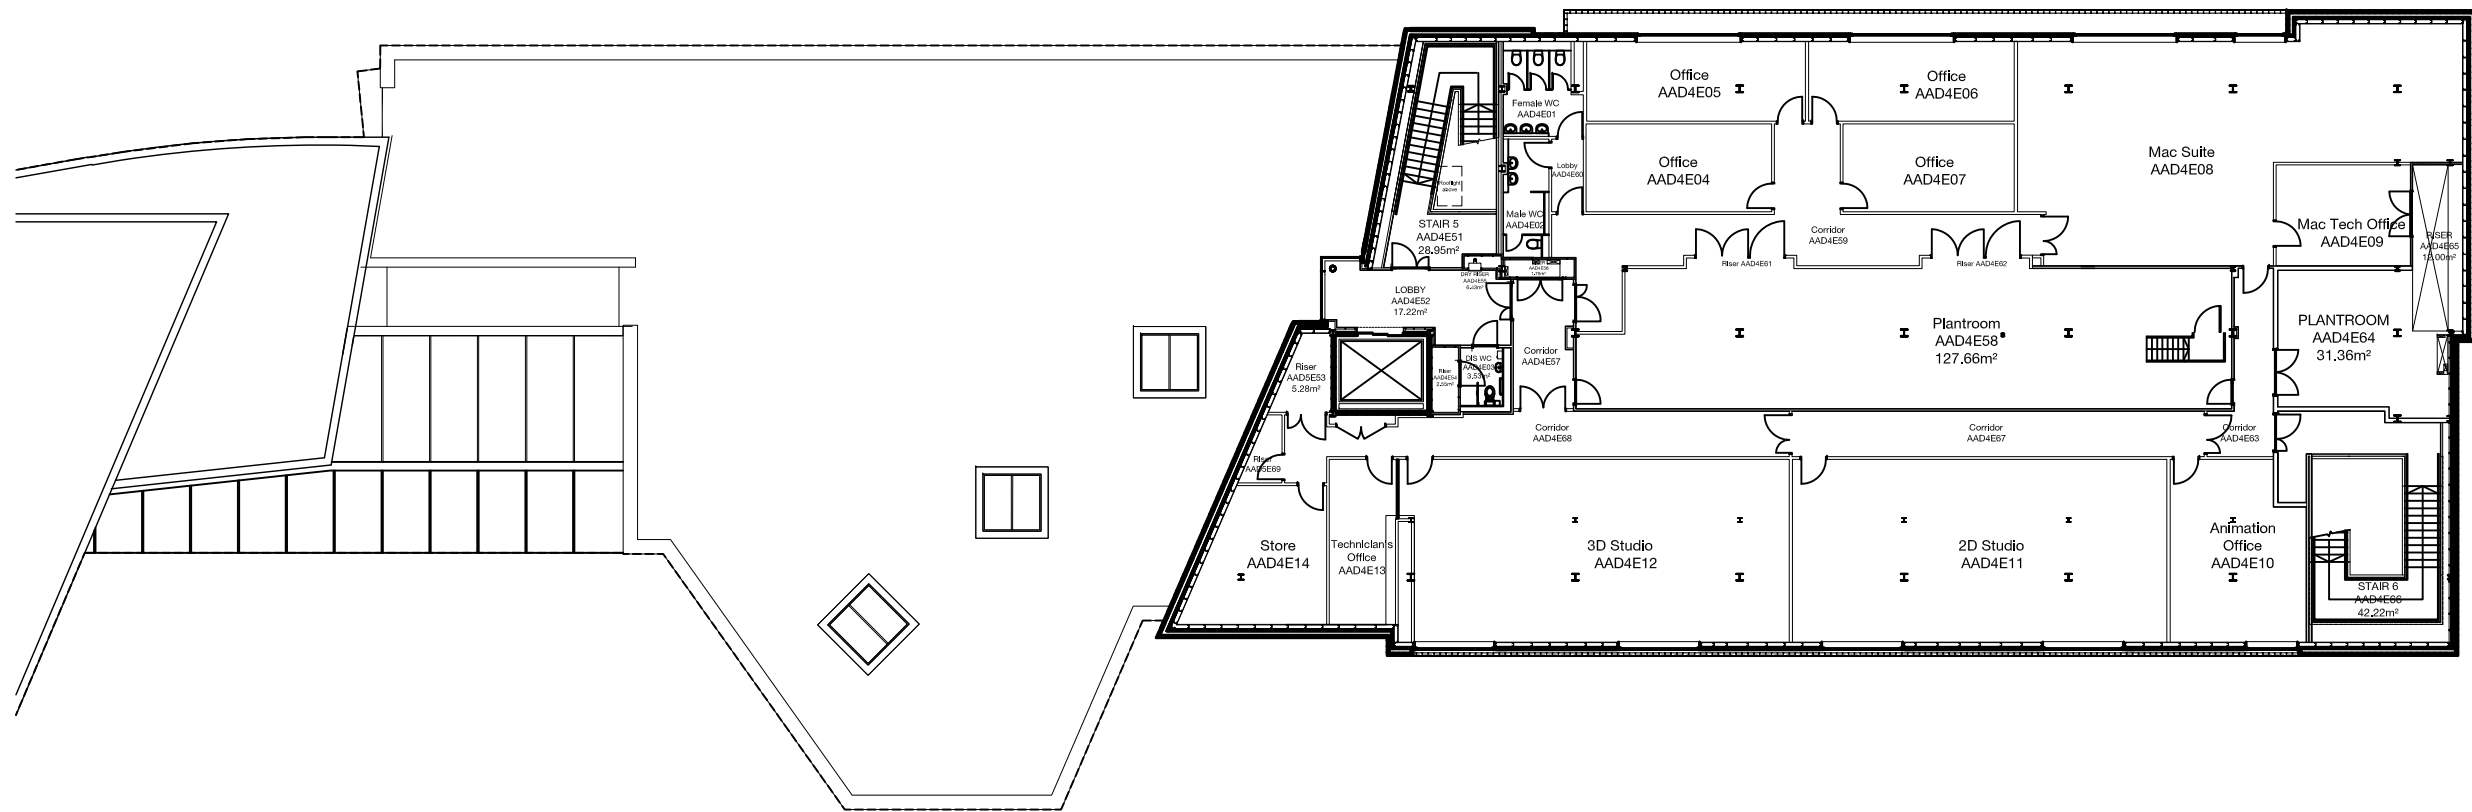


NOTES
CONTRACTOR TO CHECK ALL DIMENSIONS ON SITE
DO NOT SCALE

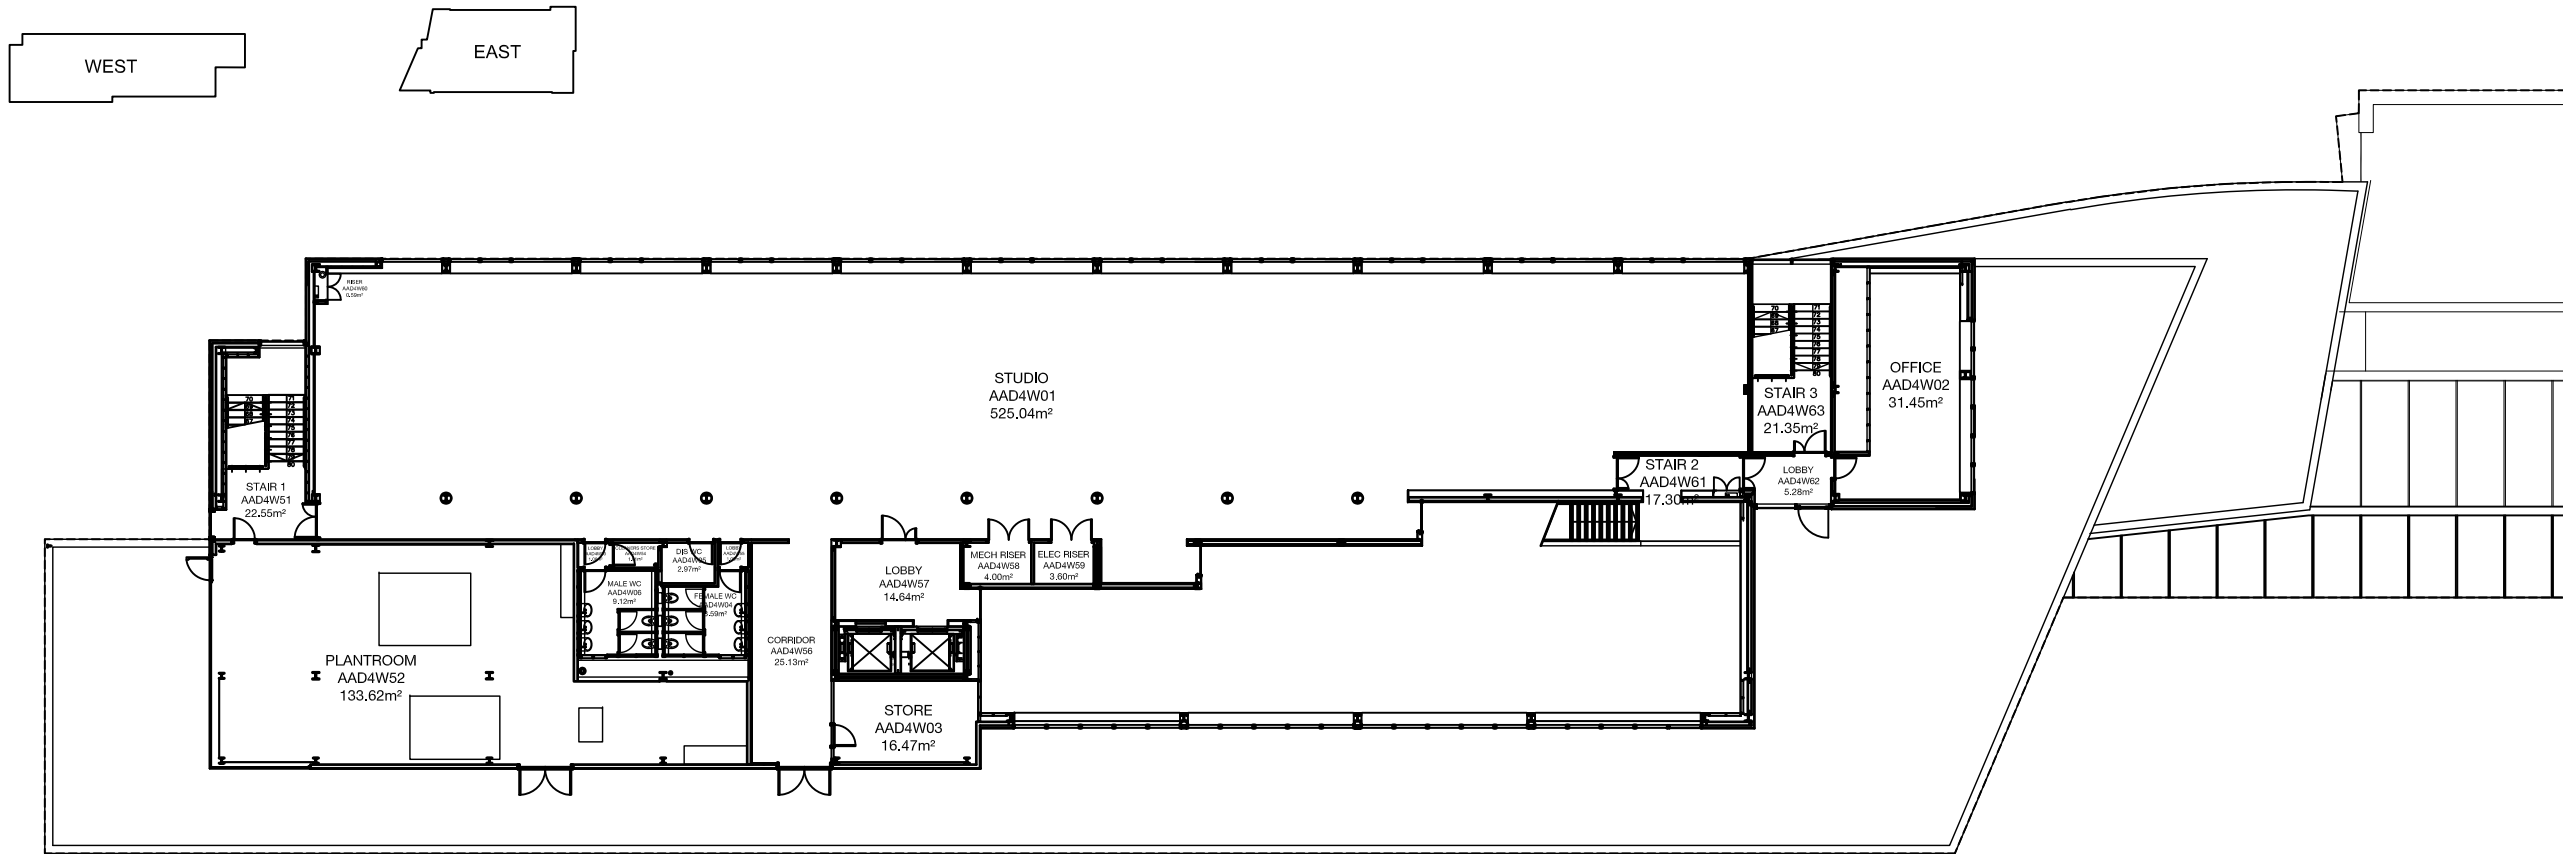

1040 Fourth Floor Plan
1:100 @ A0

Rev	Description	Date	Drawn

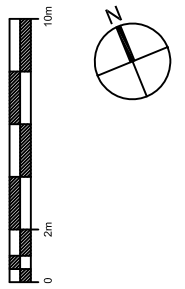

PRJ No.	BR-009
PROJECT	Art Architecture & Design Archive
PROJECT No.	N/A
DWG TITLE	Fourth Floor Plan
DWG No.	1040
REV	*
DRWN BY	JT
CHECKED BY	
SCALE	A0@ 1:100
DATE	01.09.2014