
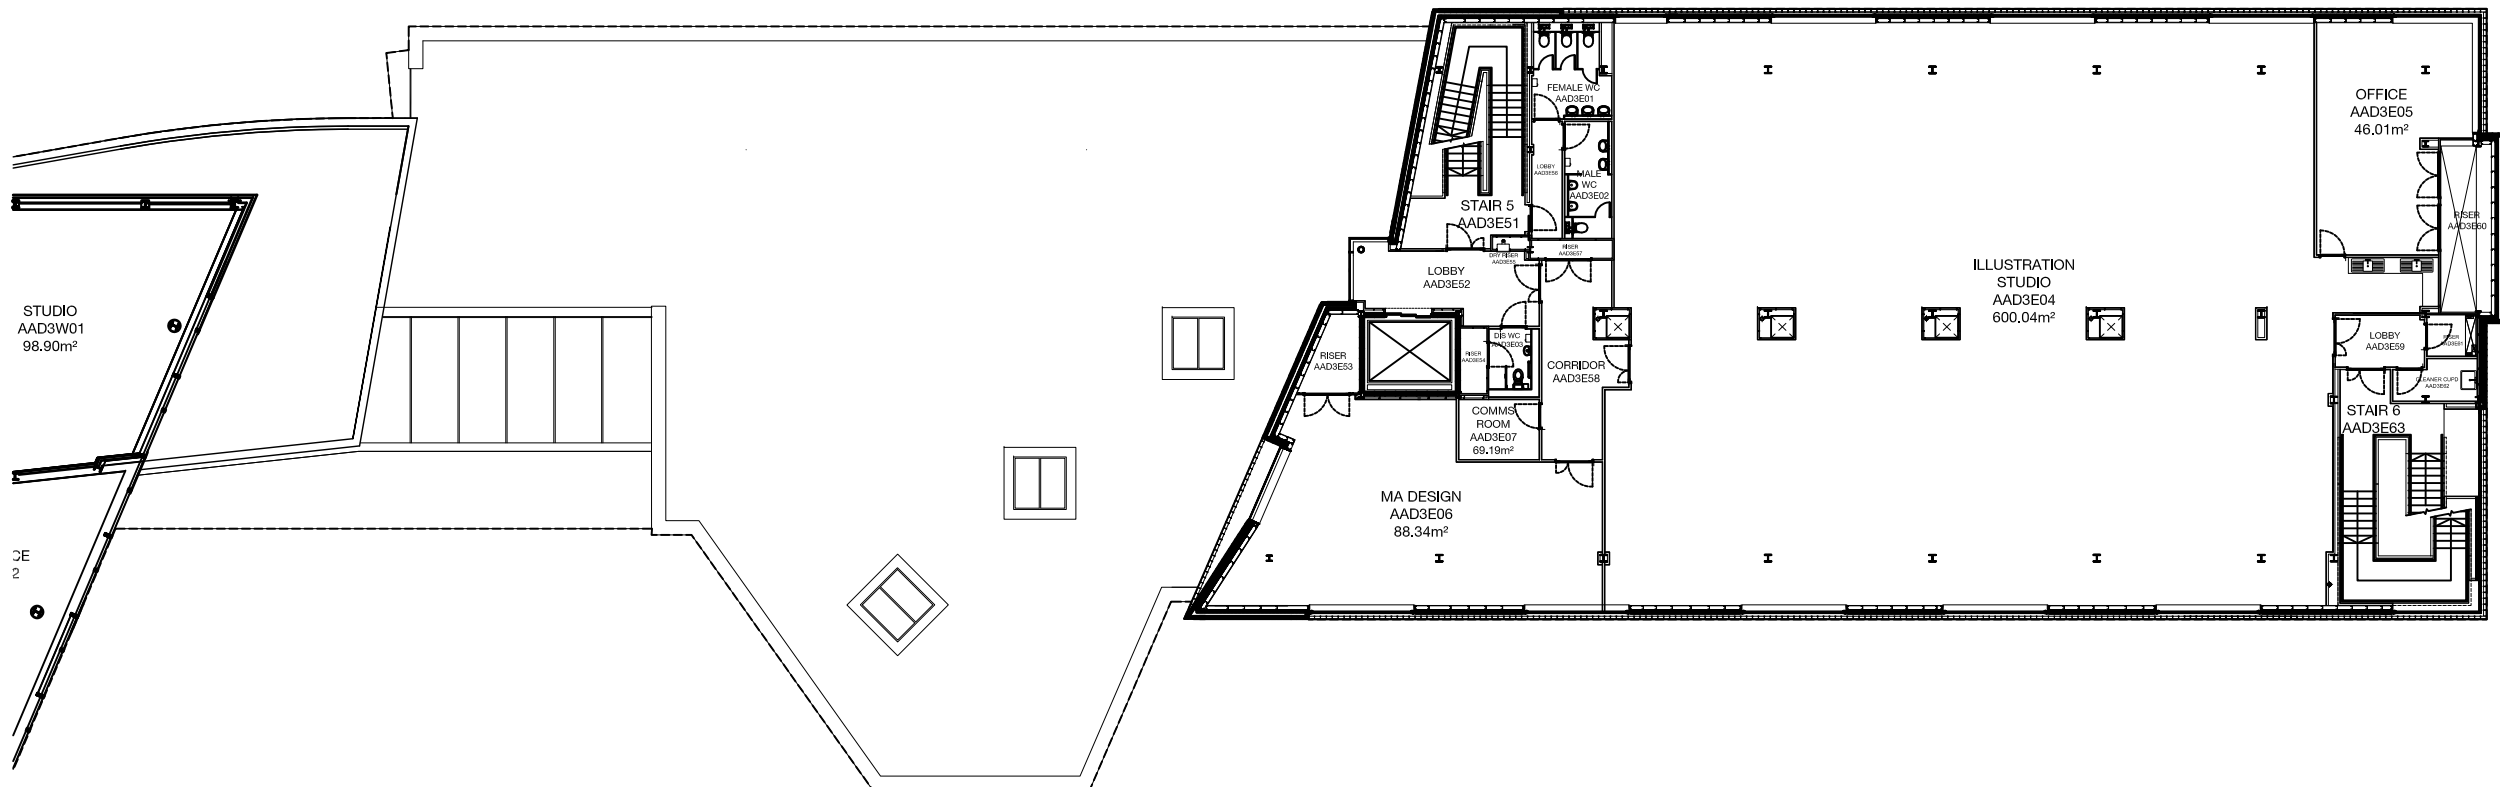
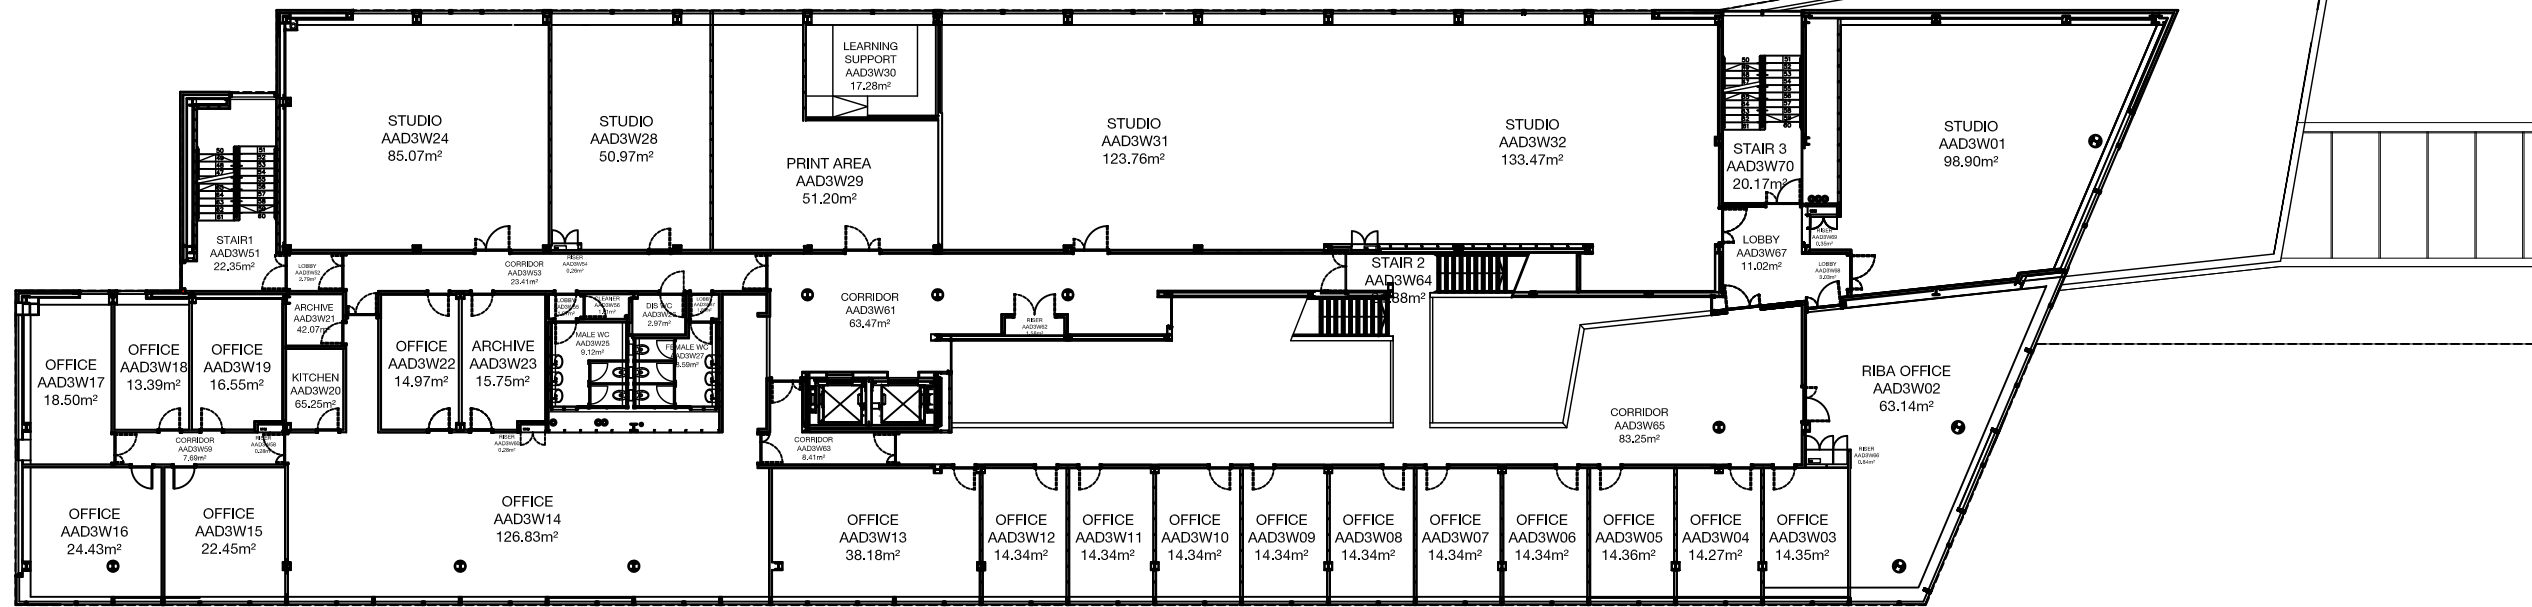


NOTES  
CONTRACTOR TO CHECK ALL DIMENSIONS ON SITE  
DO NOT SCALE

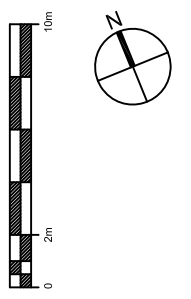

**1030** Third Floor Plan  
1:100 @ A0

Rev	Description	Date	Drawn

ESTATES AND COMMERCIAL FACILITIES  
UNIVERSITY OF LINCOLN  
BRUNFORD ROAD, LINCOLN LN LN6 9TU  
TEL: 01522 527418 FAX: 01522 527417

PRJ No. BR-009  
PROJECT Art Architecture & Design Archive  
PROJECT No. N/A  
DWG TITLE Third Floor Plan  
DWG No. 1030 REV \*

DRWN BY JB CHECKED BY SW  
SCALE A0@ 1:100 DATE 01.09.2013