


NOTES  
CONTRACTOR TO CHECK ALL DIMENSIONS ON SITE  
DO NOT SCALE

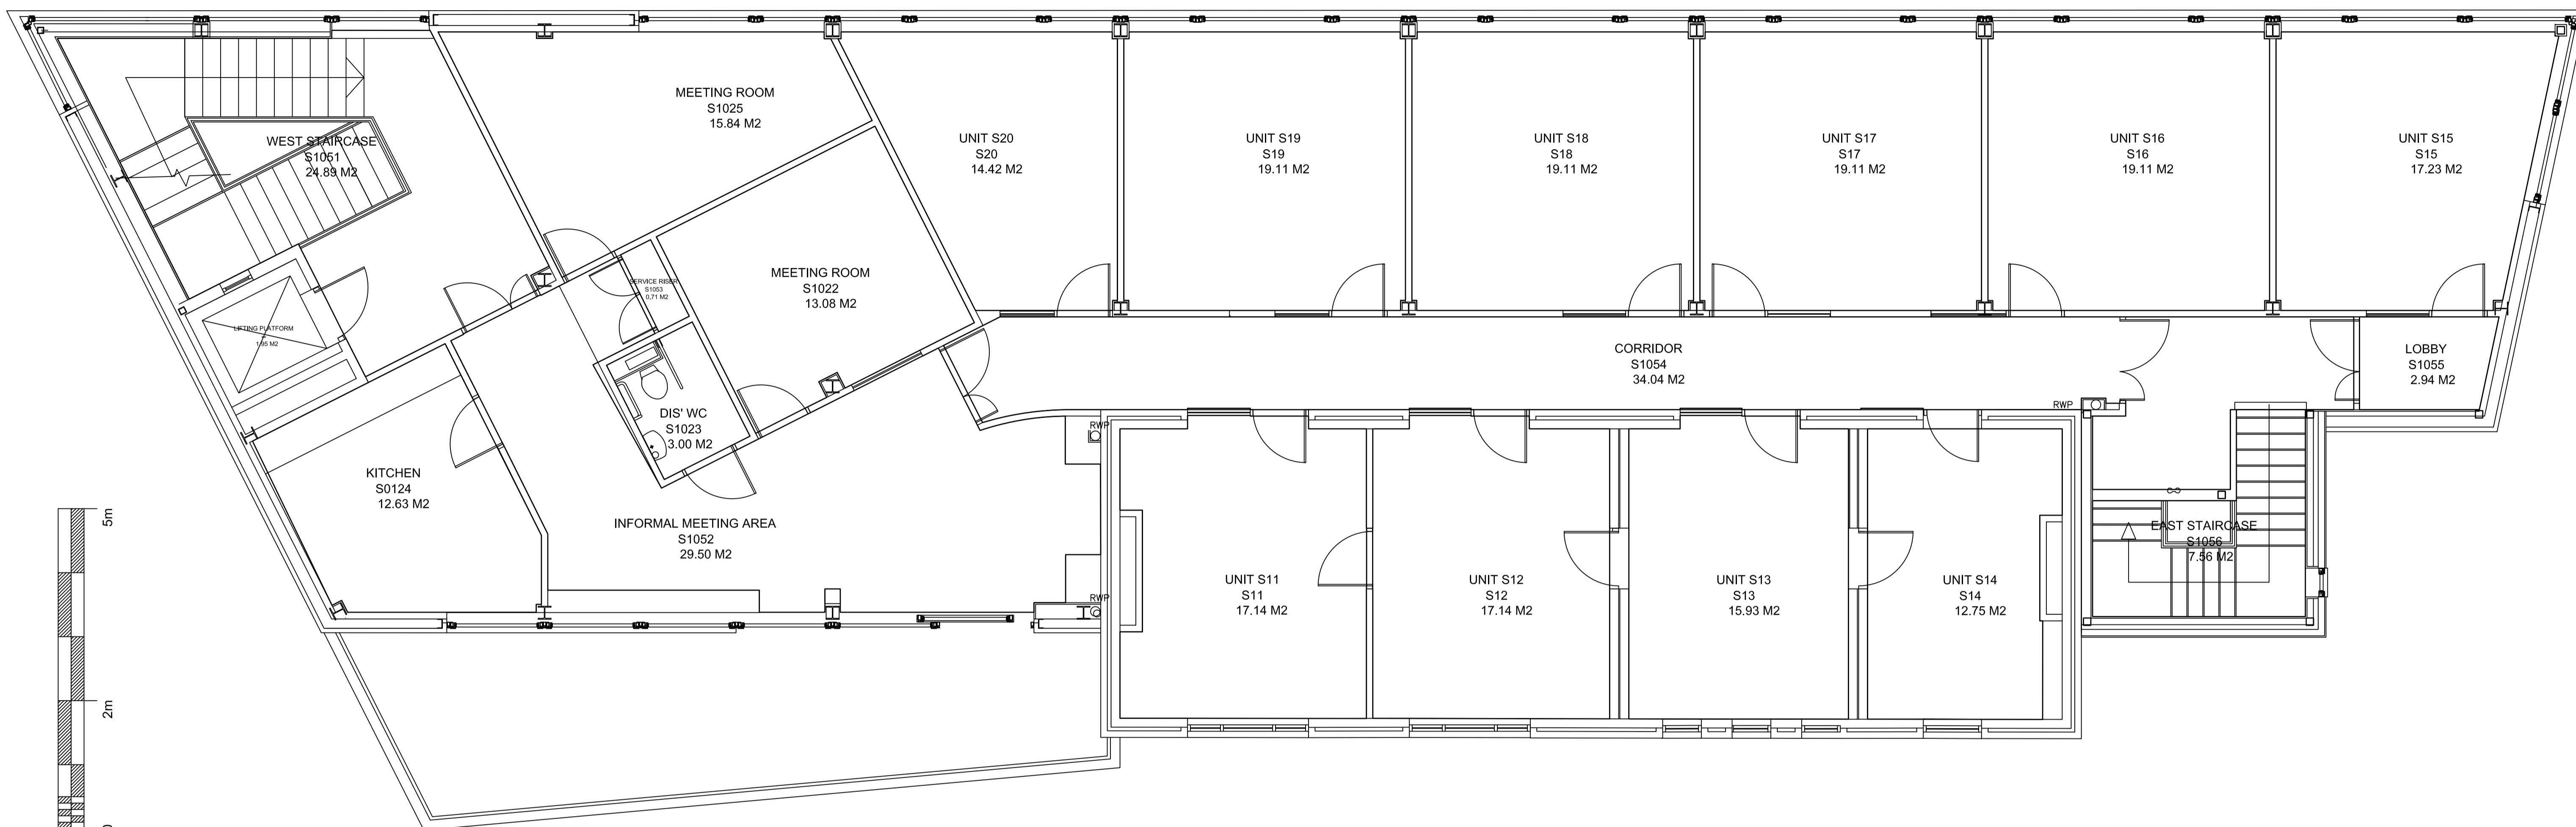

**BR-017 Sparkhouse Studios Phase 1 Room Schedule**

PRN	Room Name	Room Number	Area	GIA/GEA/NIA/NET	Floor	Department	Faculty/Service
BR-017	Corridor	S1054	34.04 M2	Balance Space	01	--	--
BR-017	Dis' WC	S1023	3.00 M2	Balance Space	01	--	--
BR-017	East Staircase	S1056	7.56 M2	Balance Space	01	--	--
BR-017	GEA	--	376.12 M2	CEA Space	01	--	--
BR-017	GIA	--	343.50 M2	GIA Space	01	--	--
BR-017	Informal Meeting Area	S1052	29.50 M2	Balance Space	01	--	--
BR-017	Kitchen	S0124	12.63 M2	NIA Space	01	--	--
BR-017	Lifting Platform	--	1.95 M2	Balance Space	01	--	--
BR-017	Lobby	S1055	2.94 M2	Balance Space	01	--	--
BR-017	Meeting Room	S1022	13.08 M2	NIA Space	01	--	--
BR-017	Meeting room	S1025	15.84 M2	NIA Space	01	--	--
BR-017	Service Riser	S1053	0.71 M2	Balance Space	01	--	--
BR-017	Unit S11	S11	17.14 M2	NIA Space	01	--	--
BR-017	Unit S12	S12	17.14 M2	NIA Space	01	--	--
BR-017	Unit S13	S13	15.93 M2	NIA Space	01	--	--
BR-017	Unit S14	S14	12.75 M2	NIA Space	01	--	--
BR-017	Unit S15	S15	17.23 M2	NIA Space	01	--	--
BR-017	Unit S16	S16	19.11 M2	NIA Space	01	--	--
BR-017	Unit S17	S17	19.11 M2	NIA Space	01	--	--
BR-017	Unit S18	S18	19.11 M2	NIA Space	01	--	--
BR-017	Unit S19	S19	19.11 M2	NIA Space	01	--	--
BR-017	Unit S20	S20	14.42 M2	NIA Space	01	--	--
BR-017	West Staircase	S1051	24.89 M2	Balance Space	01	--	--

Rev	Description	Date	Drwn



PRN No. **BR-017**

PROJECT **Enterprise Building South Archive**

PROJECT No. **N/A**

DWG TITLE **First Floor Plan**

DWG No. **1010** REV **\***

DRWN BY **JT** CHECKED BY

SCALE **A1 @ 1:50** DATE **01.09.14**

1010

First Floor Plan

1:100 @ A3