
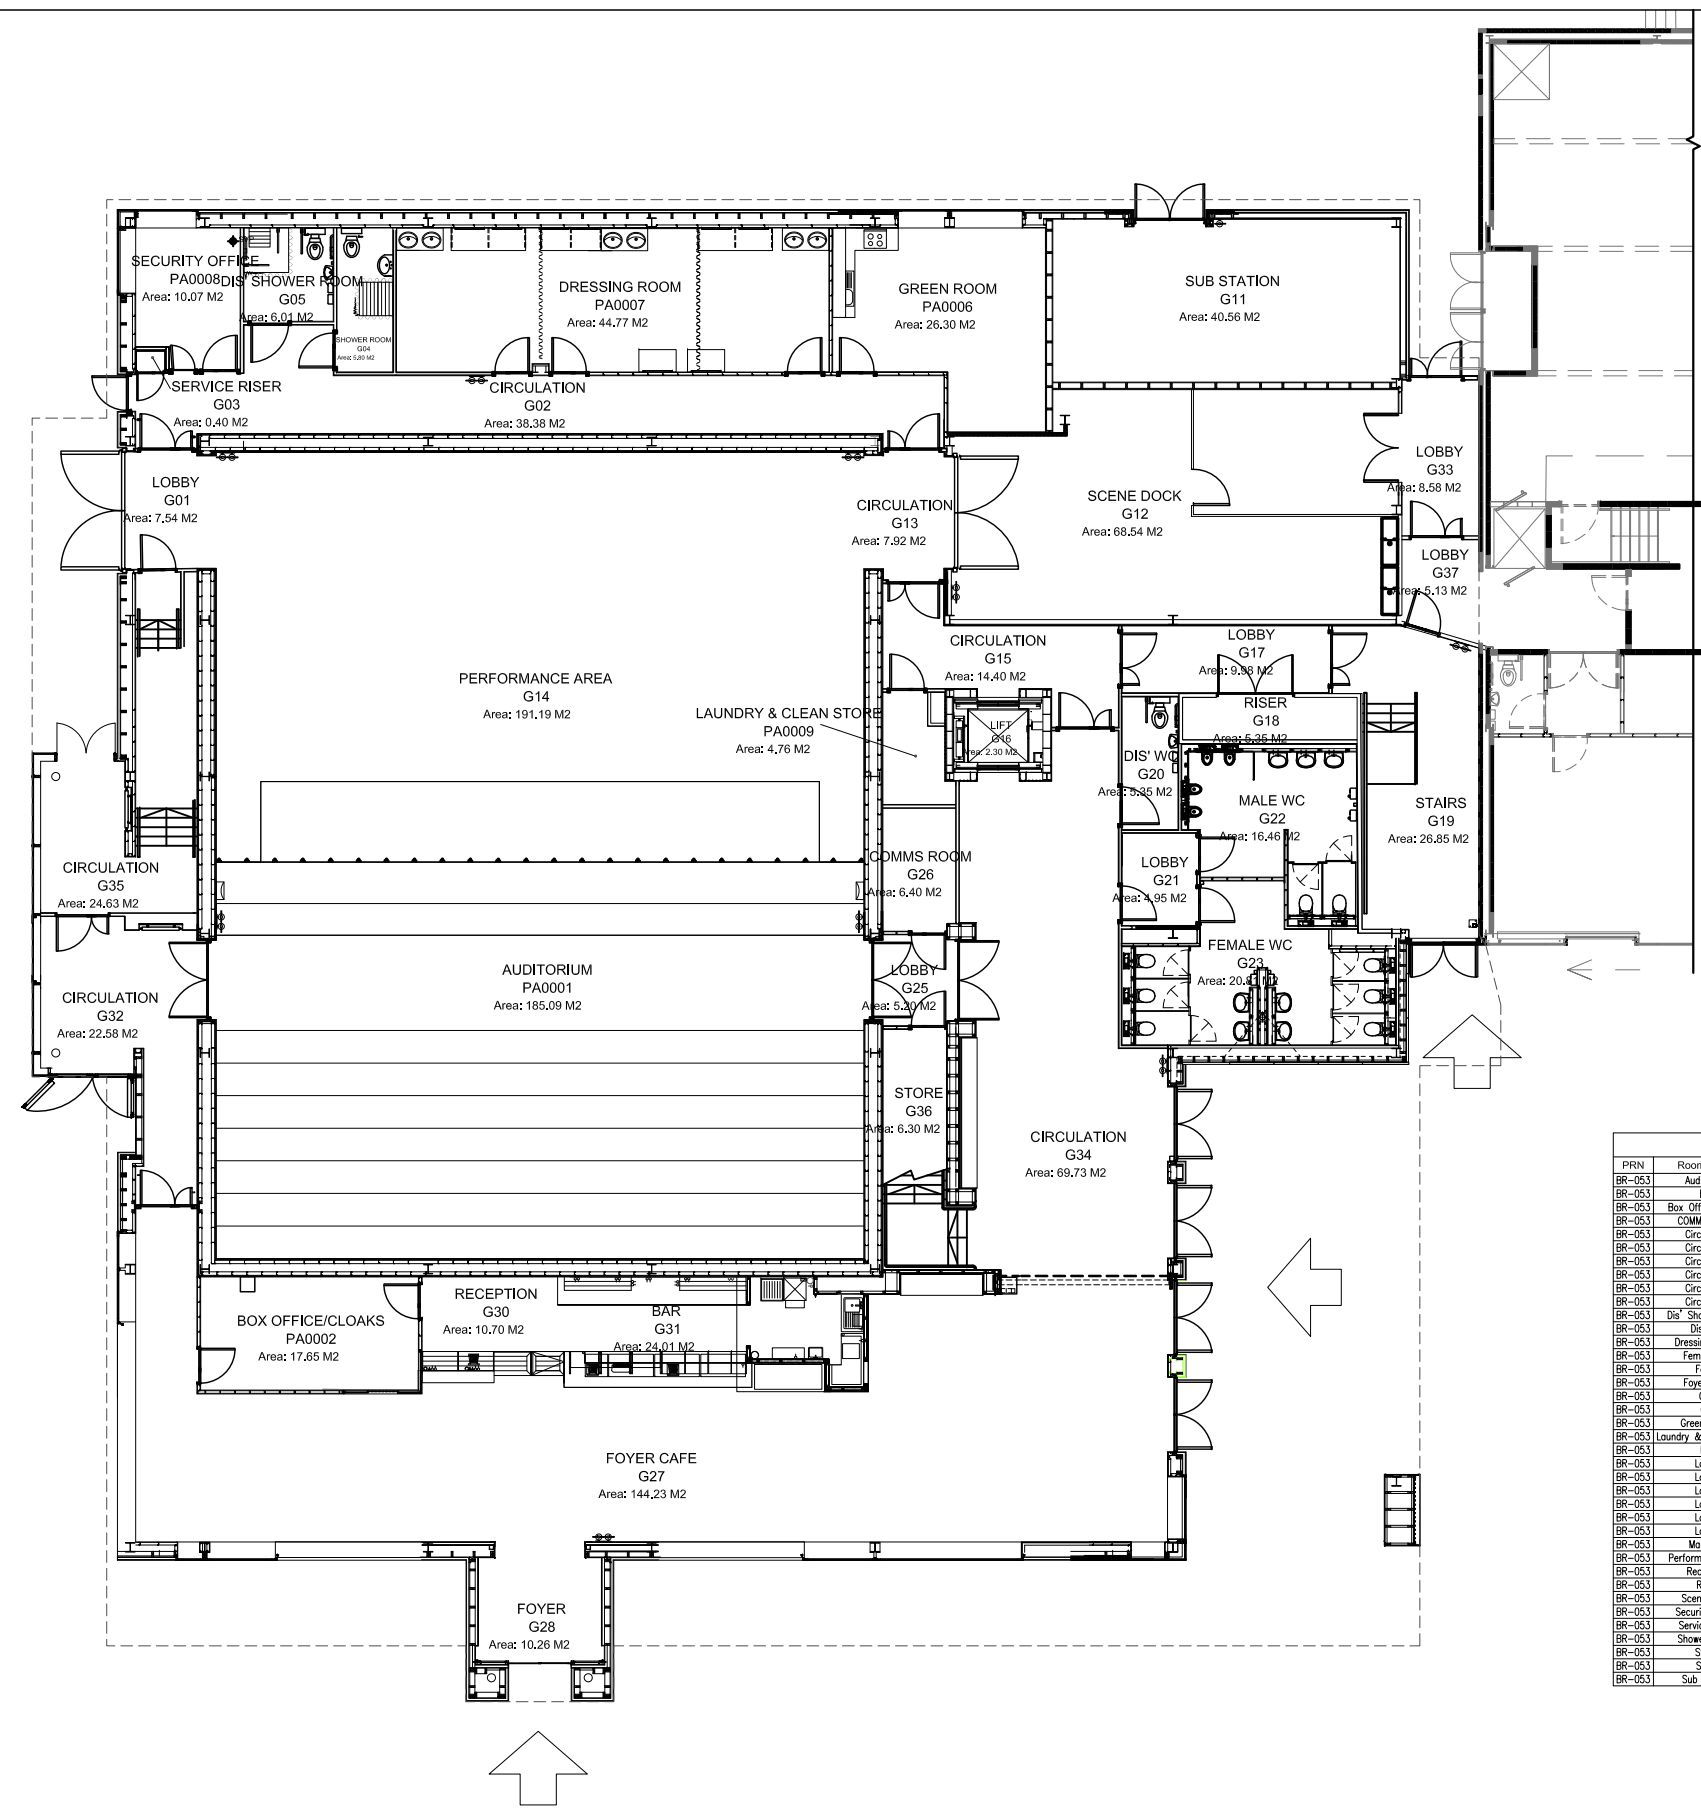
 


NOTES  
 CONTRACTOR TO CHECK ALL DIMENSIONS ON SITE  
 DO NOT SCALE

 

**BR-053 LPAC Room Schedule**

PRN	Room Name	Room Number	Area	GA/GEA/NI/NET	Floor	Department	Faculty/Service
BR-053	Auditorium	PA0001	185.09 M2	N/A Space	G	---	---
BR-053	Bar	G31	24.01 M2	N/A Space	G	---	---
BR-053	Box Office/Cloaks	PA0002	17.65 M2	N/A Space	G	---	---
BR-053	COMMS ROOM	G26	6.40 M2	N/A Space	G	---	---
BR-053	Circulation	G13	7.92 M2	Balance Space	G	---	---
BR-053	Circulation	G15	14.40 M2	Balance Space	G	---	---
BR-053	Circulation	G02	38.38 M2	Balance Space	G	---	---
BR-053	Circulation	G35	24.63 M2	Balance Space	G	---	---
BR-053	Circulation	G34	69.73 M2	Balance Space	G	---	---
BR-053	Circulation	G32	22.58 M2	Balance Space	G	---	---
BR-053	Dis' Shower Room	G05	6.01 M2	Balance Space	G	---	---
BR-053	Dis' WC	G20	5.35 M2	Balance Space	G	---	---
BR-053	Dressing Room	PA0007	44.77 M2	N/A Space	G	---	---
BR-053	Female WC	G23	20.81 M2	Balance Space	G	---	---
BR-053	Foyer	G28	10.26 M2	Balance Space	G	---	---
BR-053	Foyer Cafe	G27	144.23 M2	N/A Space	G	---	---
BR-053	GEA	---	1235.88 M2	GEA Space	G	---	---
BR-053	GA	---	1180.16 M2	GA Space	G	---	---
BR-053	Green Room	PA0006	26.30 M2	N/A Space	G	---	---
BR-053	Laundry & Clean Store	PA0009	4.76 M2	Balance Space	G	---	---
BR-053	Lift	G16	2.30 M2	Balance Space	G	---	---
BR-053	Lobby	G33	8.58 M2	Balance Space	G	---	---
BR-053	Lobby	G17	9.98 M2	Balance Space	G	---	---
BR-053	Lobby	G37	5.13 M2	Balance Space	G	---	---
BR-053	Lobby	G25	5.20 M2	Balance Space	G	---	---
BR-053	Lobby	G01	7.54 M2	Balance Space	G	---	---
BR-053	Lobby	G21	4.95 M2	Balance Space	G	---	---
BR-053	Male WC	G22	16.46 M2	Balance Space	G	---	---
BR-053	Performance Area	G14	191.19 M2	N/A Space	G	---	---
BR-053	Reception	G30	10.70 M2	N/A Space	G	---	---
BR-053	Riser	G18	5.35 M2	Balance Space	G	---	---
BR-053	Scene Dock	G12	68.54 M2	N/A Space	G	---	---
BR-053	Security Office	PA0008	10.07 M2	N/A Space	G	---	---
BR-053	Service Riser	G03	0.40 M2	Balance Space	G	---	---
BR-053	Shower Room	G04	5.90 M2	Balance Space	G	---	---
BR-053	Store	G36	6.30 M2	Balance Space	G	---	---
BR-053	Sub Station	G11	40.56 M2	Balance Space	G	---	---

Rev	Description	Date	Drwn



PRN No. **BR-053**

PROJECT **Lincoln Performing Arts Centre Archive**

PROJECT No. **N/A**

DWG TITLE **Ground Floor Plan**

DWG No. **1010** REV **\***

DRWN BY **JB** CHECKED BY

SCALE **A1@ 1:100** DATE **20.12.13**

**1010** Ground Floor Plan  
 1:200 at A3