
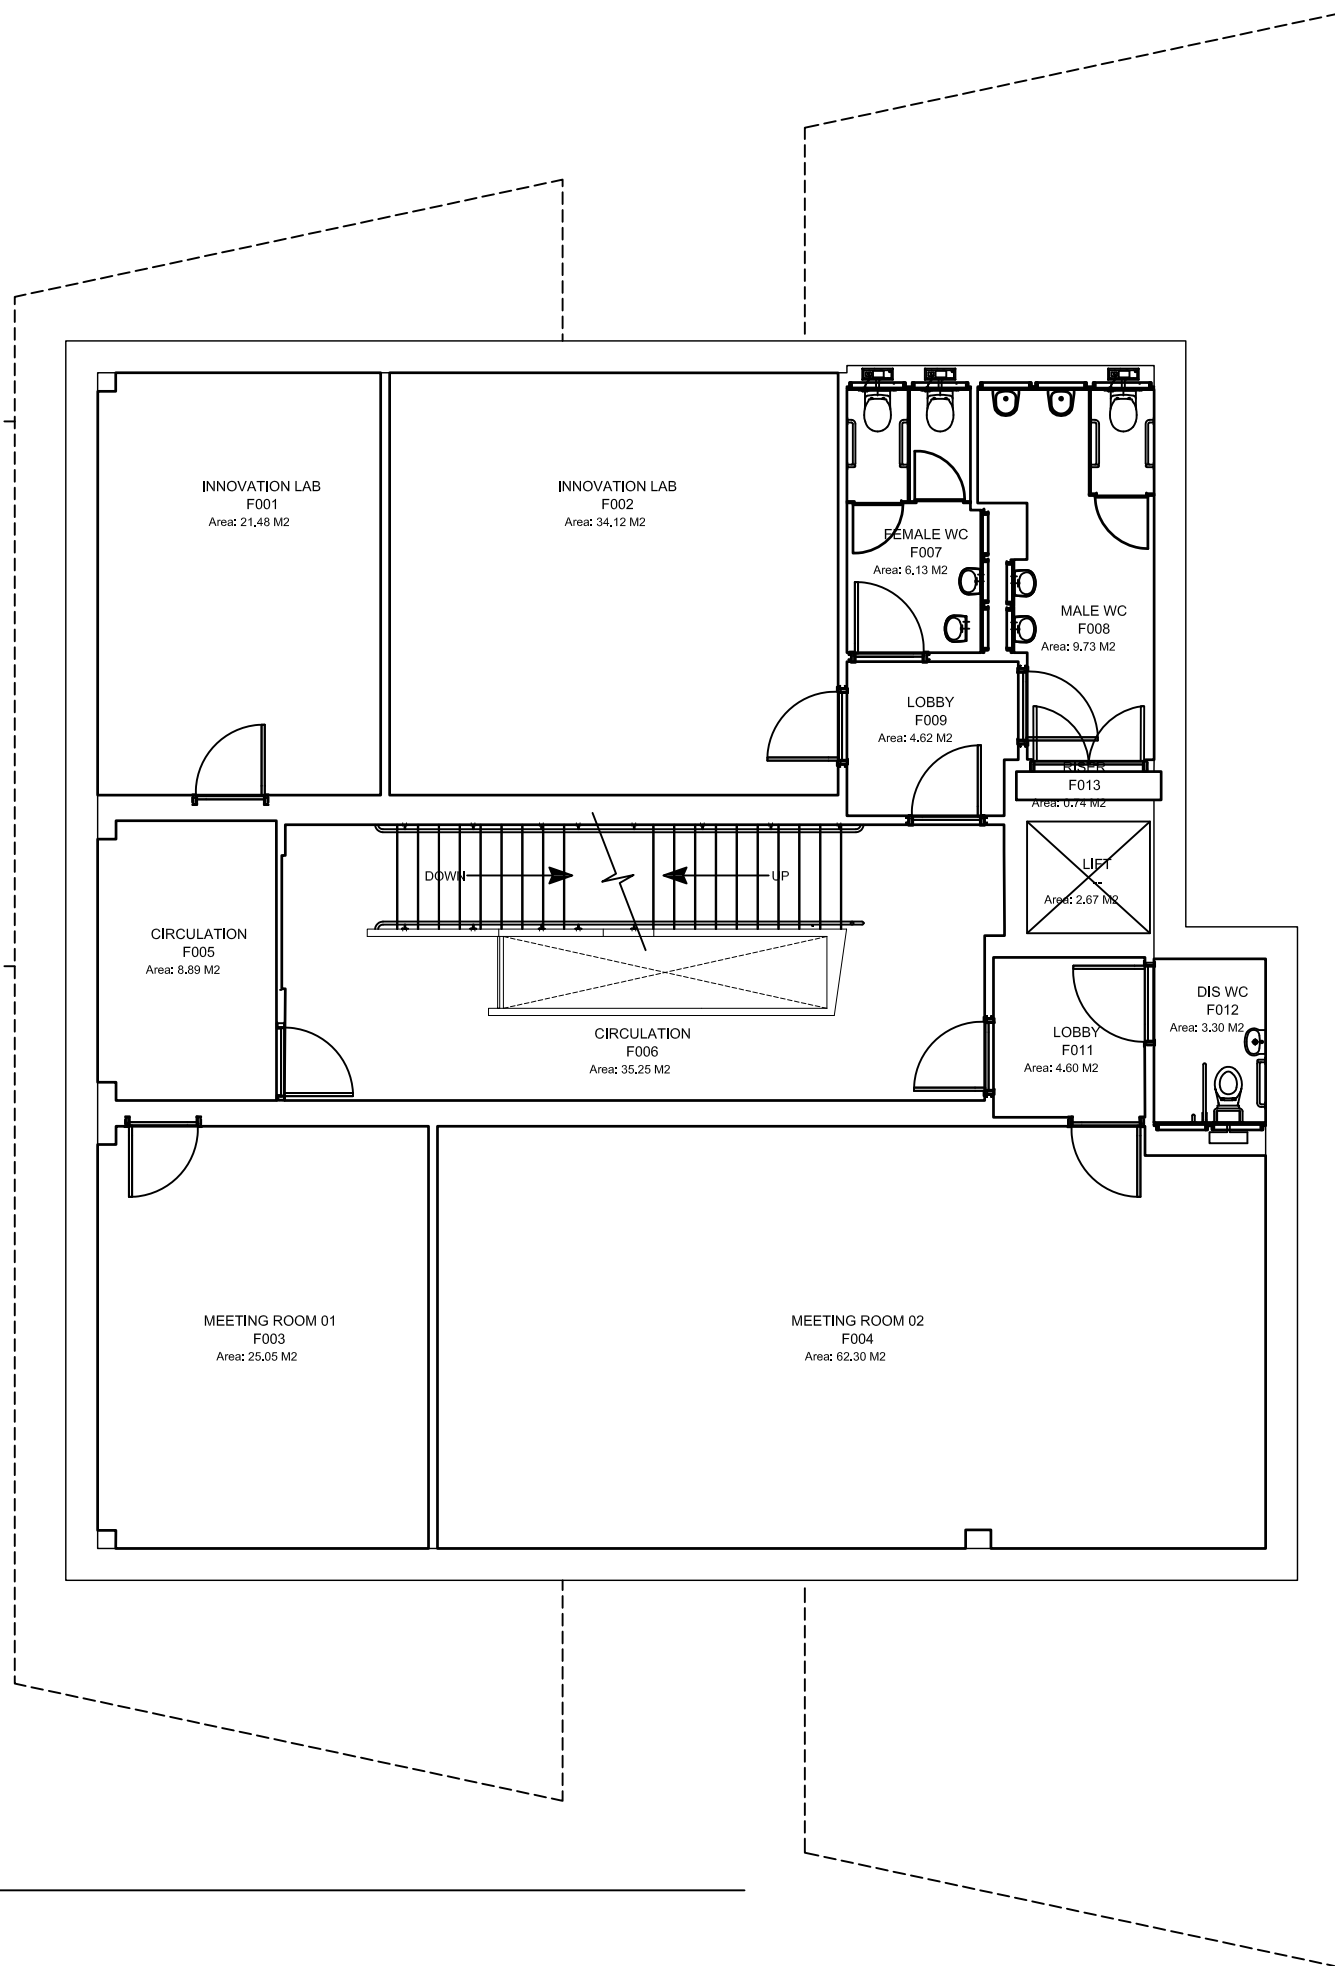
 


NOTES  
CONTRACTOR TO CHECK ALL DIMENSIONS ON SITE  
DO NOT SCALE

 

PRN	Room Name	Room Number	Area	GIA/GEA/NIA/NET	Floor	Department	Faculty/Service
BR-066	Circulation	F006	35.25 M2	Balance Space	01	---	---
BR-066	Circulation	F005	8.89 M2	Balance Space	01	---	---
BR-066	Dis WC	F012	3.30 M2	Balance Space	01	---	---
BR-066	Female WC	F007	6.13 M2	Balance Space	01	---	---
BR-066	GEA	---	263.29 M2	GEA Space	01	---	---
BR-066	GA	---	236.10 M2	GA Space	01	---	---
BR-066	Innovation Lab	F002	34.12 M2	NIA Space	01	---	---
BR-066	Innovation Lab	F001	21.48 M2	NIA Space	01	---	---
BR-066	Lift	---	2.67 M2	Balance Space	01	---	---
BR-066	Lobby	F009	4.62 M2	Balance Space	01	---	---
BR-066	Lobby	F011	4.60 M2	Balance Space	01	---	---
BR-066	Male WC	F008	9.73 M2	Balance Space	01	---	---
BR-066	Meeting Room 01	F003	25.05 M2	NIA Space	01	---	---
BR-066	Meeting Room 02	F004	62.30 M2	NIA Space	01	---	---

1010 First Floor Plan  
1:100 at A3

Rev	Description	Date	Drwn



PRN No. **BR-066**  
 PROJECT **Enterprise Building North Archive**  
 PROJECT No. **N/A**  
 DWG TITLE **First Floor Plan**  
 DWG No. **1010** REV **\***  
 DRWN BY **JT** CHECKED BY   
 SCALE **A1 @ 1:50** DATE **01.09.14**