
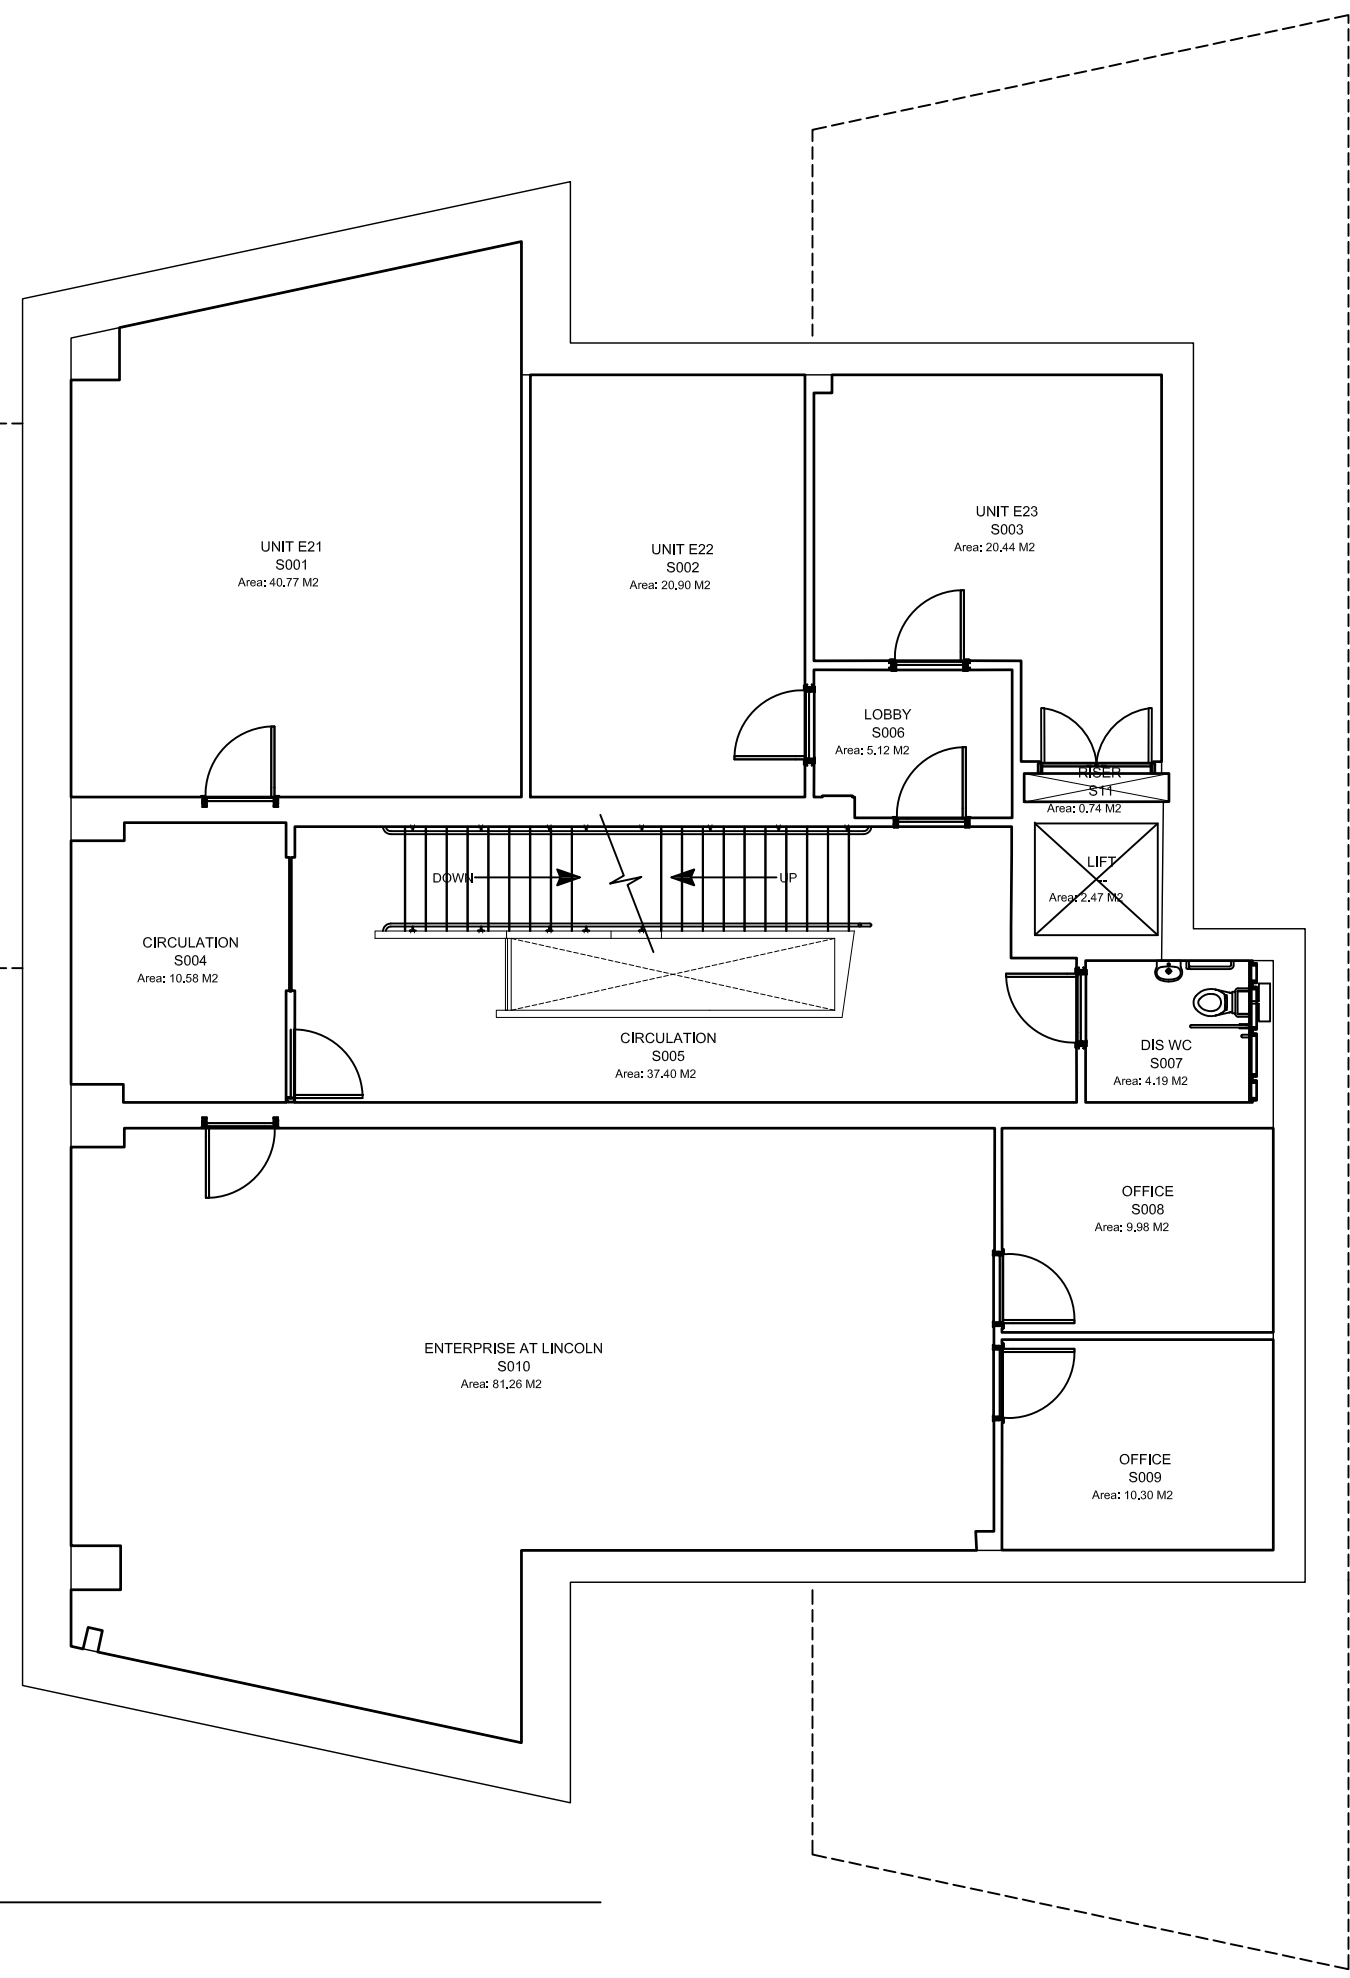
 


NOTES  
 CONTRACTOR TO CHECK ALL DIMENSIONS ON SITE  
 DO NOT SCALE

 

BR-066 Enterprise Building Second Floor Room Schedule							
PRN	Room Name	Room Number	Area	GIA/GEA/NIA/NET	Floor	Department	Faculty/Service
BR-066	Circulation	S005	37.40 M2	Balance Space	02	---	---
BR-066	Circulation	S004	10.58 M2	Balance Space	02	---	---
BR-066	Dis WC	S007	4.19 M2	Balance Space	02	---	---
BR-066	Enterprise at Lincoln	S010	81.26 M2	NIA Space	02	---	---
BR-066	GEA	---	300.84 M2	GEA Space	02	---	---
BR-066	GIA	---	261.65 M2	GIA Space	02	---	---
BR-066	Lift	---	2.47 M2	Balance Space	02	---	---
BR-066	Lobby	S006	5.12 M2	Balance Space	02	---	---
BR-066	Office	S009	10.30 M2	NIA Space	02	---	---
BR-066	Office	S008	9.98 M2	NIA Space	02	---	---
BR-066	Riser	S11	0.74 M2	Balance Space	02	---	---
BR-066	Unit E21	S001	40.77 M2	NIA Space	02	---	---
BR-066	Unit E22	S002	20.90 M2	NIA Space	02	---	---
BR-066	Unit E23	S003	20.44 M2	NIA Space	02	---	---

1020 Second Floor Plan  
 1:100 at A3

Rev	Description	Date	Drwn



ESTATES AND  
 COMMERCIAL FACILITIES  
 BRAYFORD POOL  
 LINCOLN LN6 7TS  
 TEL: 01522 886749 FAX: 01522 886247

PRN No. **BR-066**  
 PROJECT **Enterprise Building North Archive**  
 PROJECT No./N/A  
 DWG TITLE **Second Floor Plan**  
 DWG No. **1020** REV **\***  
 DRWN BY **JT** CHECKED BY  
 SCALE A1@ 1:50 DATE **01.09.14**