

 


NOTES
CONTRACTOR TO CHECK ALL DIMENSIONS ON SITE
DO NOT SCALE

 

BR-066 Enterprise Building Third Floor Room Schedule

PRN	Room Name	Room Number	Area	GIA/GEA/NIA/NET	Floor	Department	Faculty/Service
BR-066	Circulation	T008	36.16 M2	Balance Space	03	--	--
BR-066	Circulation	T004	19.69 M2	Balance Space	03	--	--
BR-066	GEA	--	345.80 M2	GEA Space	03	--	--
BR-066	GIA	--	300.67 M2	GIA Space	03	--	--
BR-066	Kitchen	T015	5.66 M2	NIA Space	03	--	--
BR-066	Lift	--	2.48 M2	Balance Space	03	--	--
BR-066	Lobby	T009	6.97 M2	Balance Space	03	--	--
BR-066	Lobby	T010	5.25 M2	Balance Space	03	--	--
BR-066	Lobby	T014	4.52 M2	Balance Space	03	--	--
BR-066	Plant	T013	12.05 M2	Balance Space	03	--	--
BR-066	Unit E24	T002	25.52 M2	NIA Space	03	--	--
BR-066	Unit E25	T003	30.46 M2	NIA Space	03	--	--
BR-066	Unit E26	T001	27.50 M2	NIA Space	03	--	--
BR-066	Unit E27	T007	57.35 M2	NIA Space	03	--	--
BR-066	Unit E28	T006	23.78 M2	NIA Space	03	--	--
BR-066	Unit E29	T005	22.36 M2	NIA Space	03	--	--
BR-066	WC	T011	1.68 M2	Balance Space	03	--	--
BR-066	WC	T012	1.77 M2	Balance Space	03	--	--

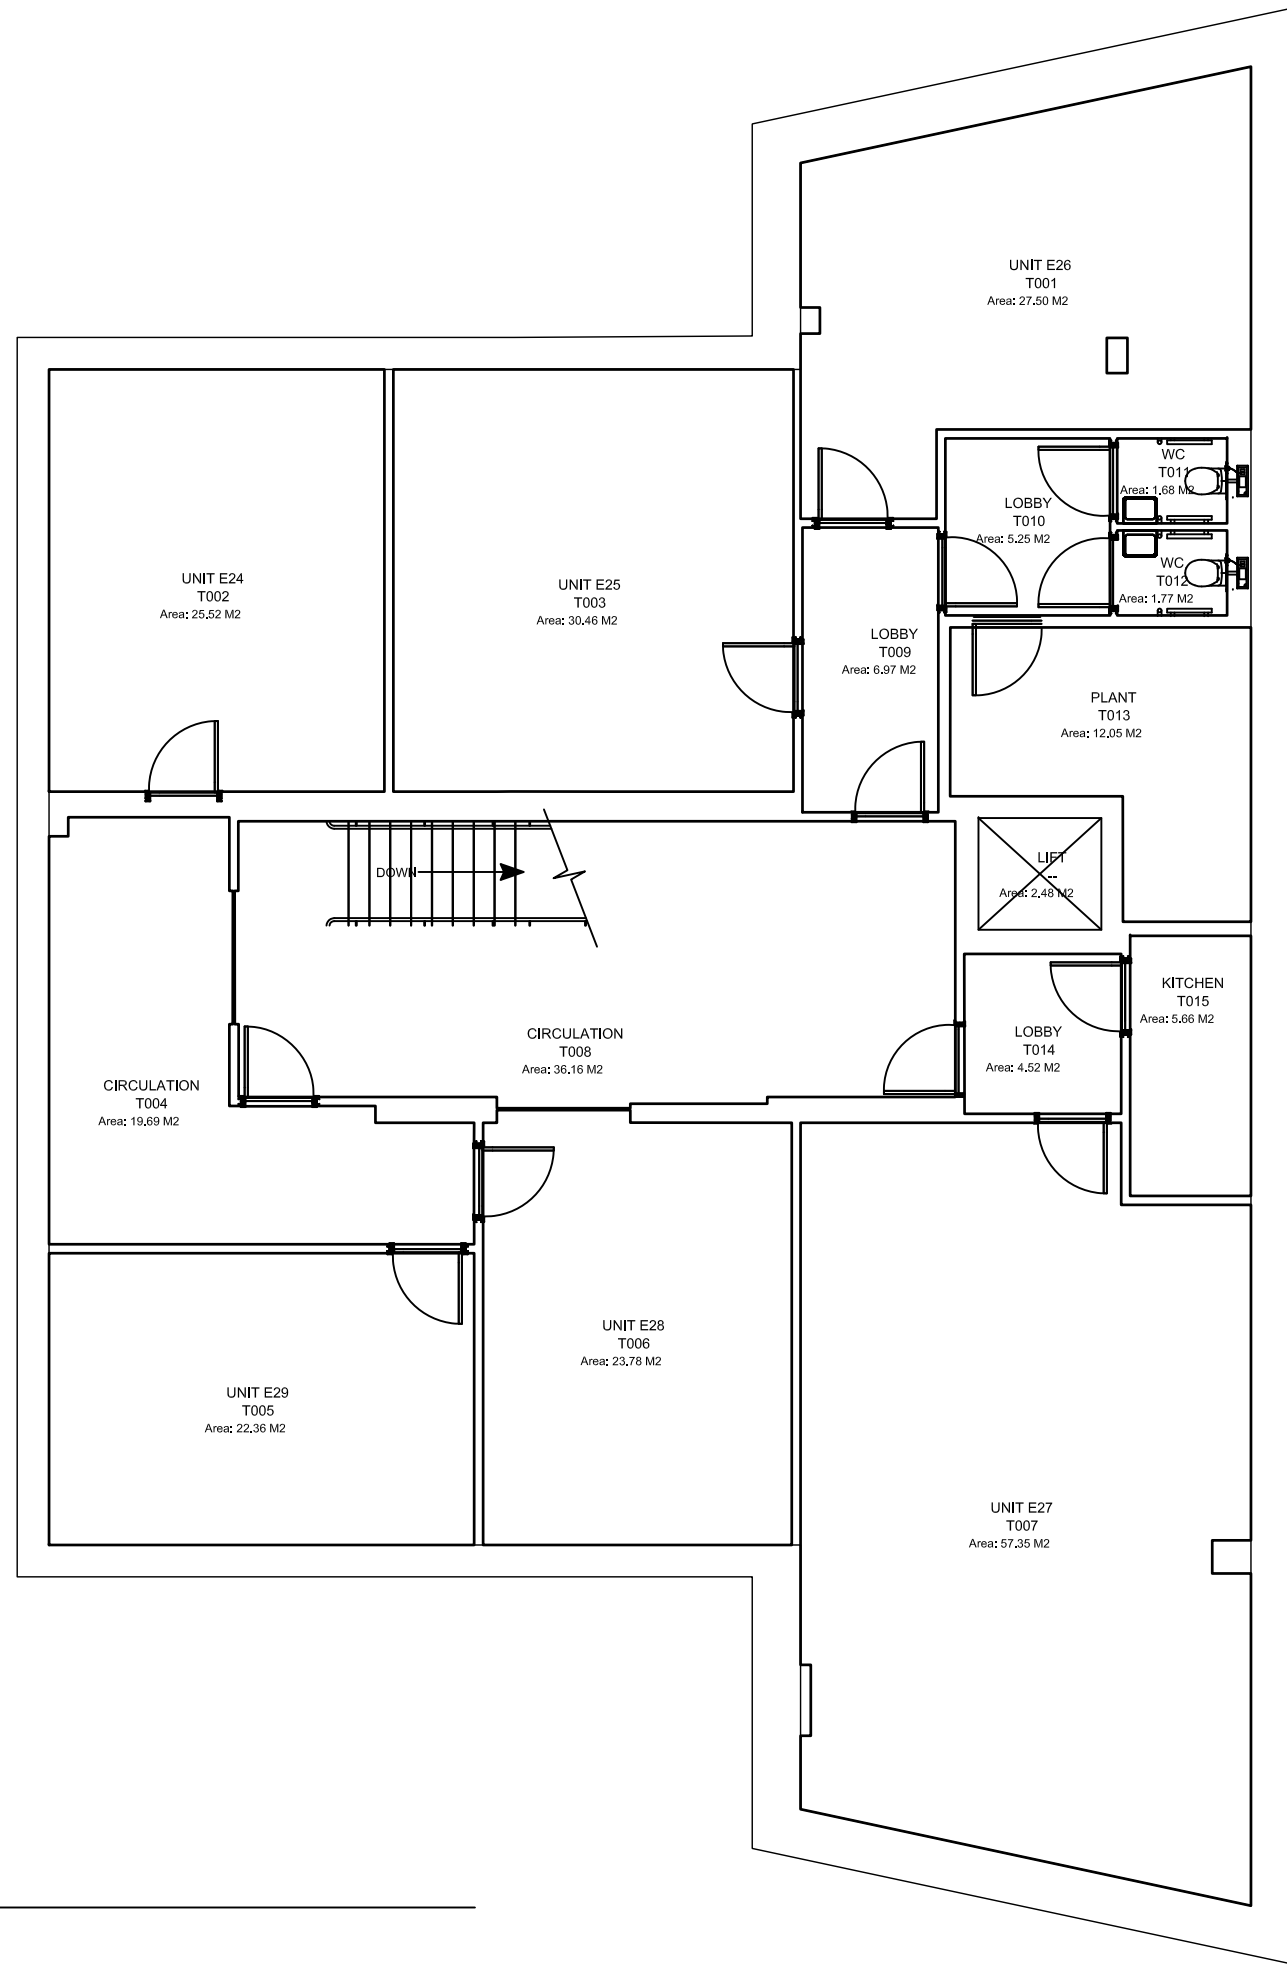

1030 Third Floor Plan
1:100 at A3

Rev	Description	Date	Drawn



PRN No. **BR-066**
 PROJECT **Enterprise Building North Archive**
 PROJECT No. **N/A**
 DWG TITLE **Third Floor Plan**
 DWG No. **1030** REV *****
 DRWN BY **JT** CHECKED BY
 SCALE **A1@ 1:50** DATE **01.09.14**