


NOTES
CONTRACTOR TO CHECK ALL DIMENSIONS ON SITE
DO NOT SCALE

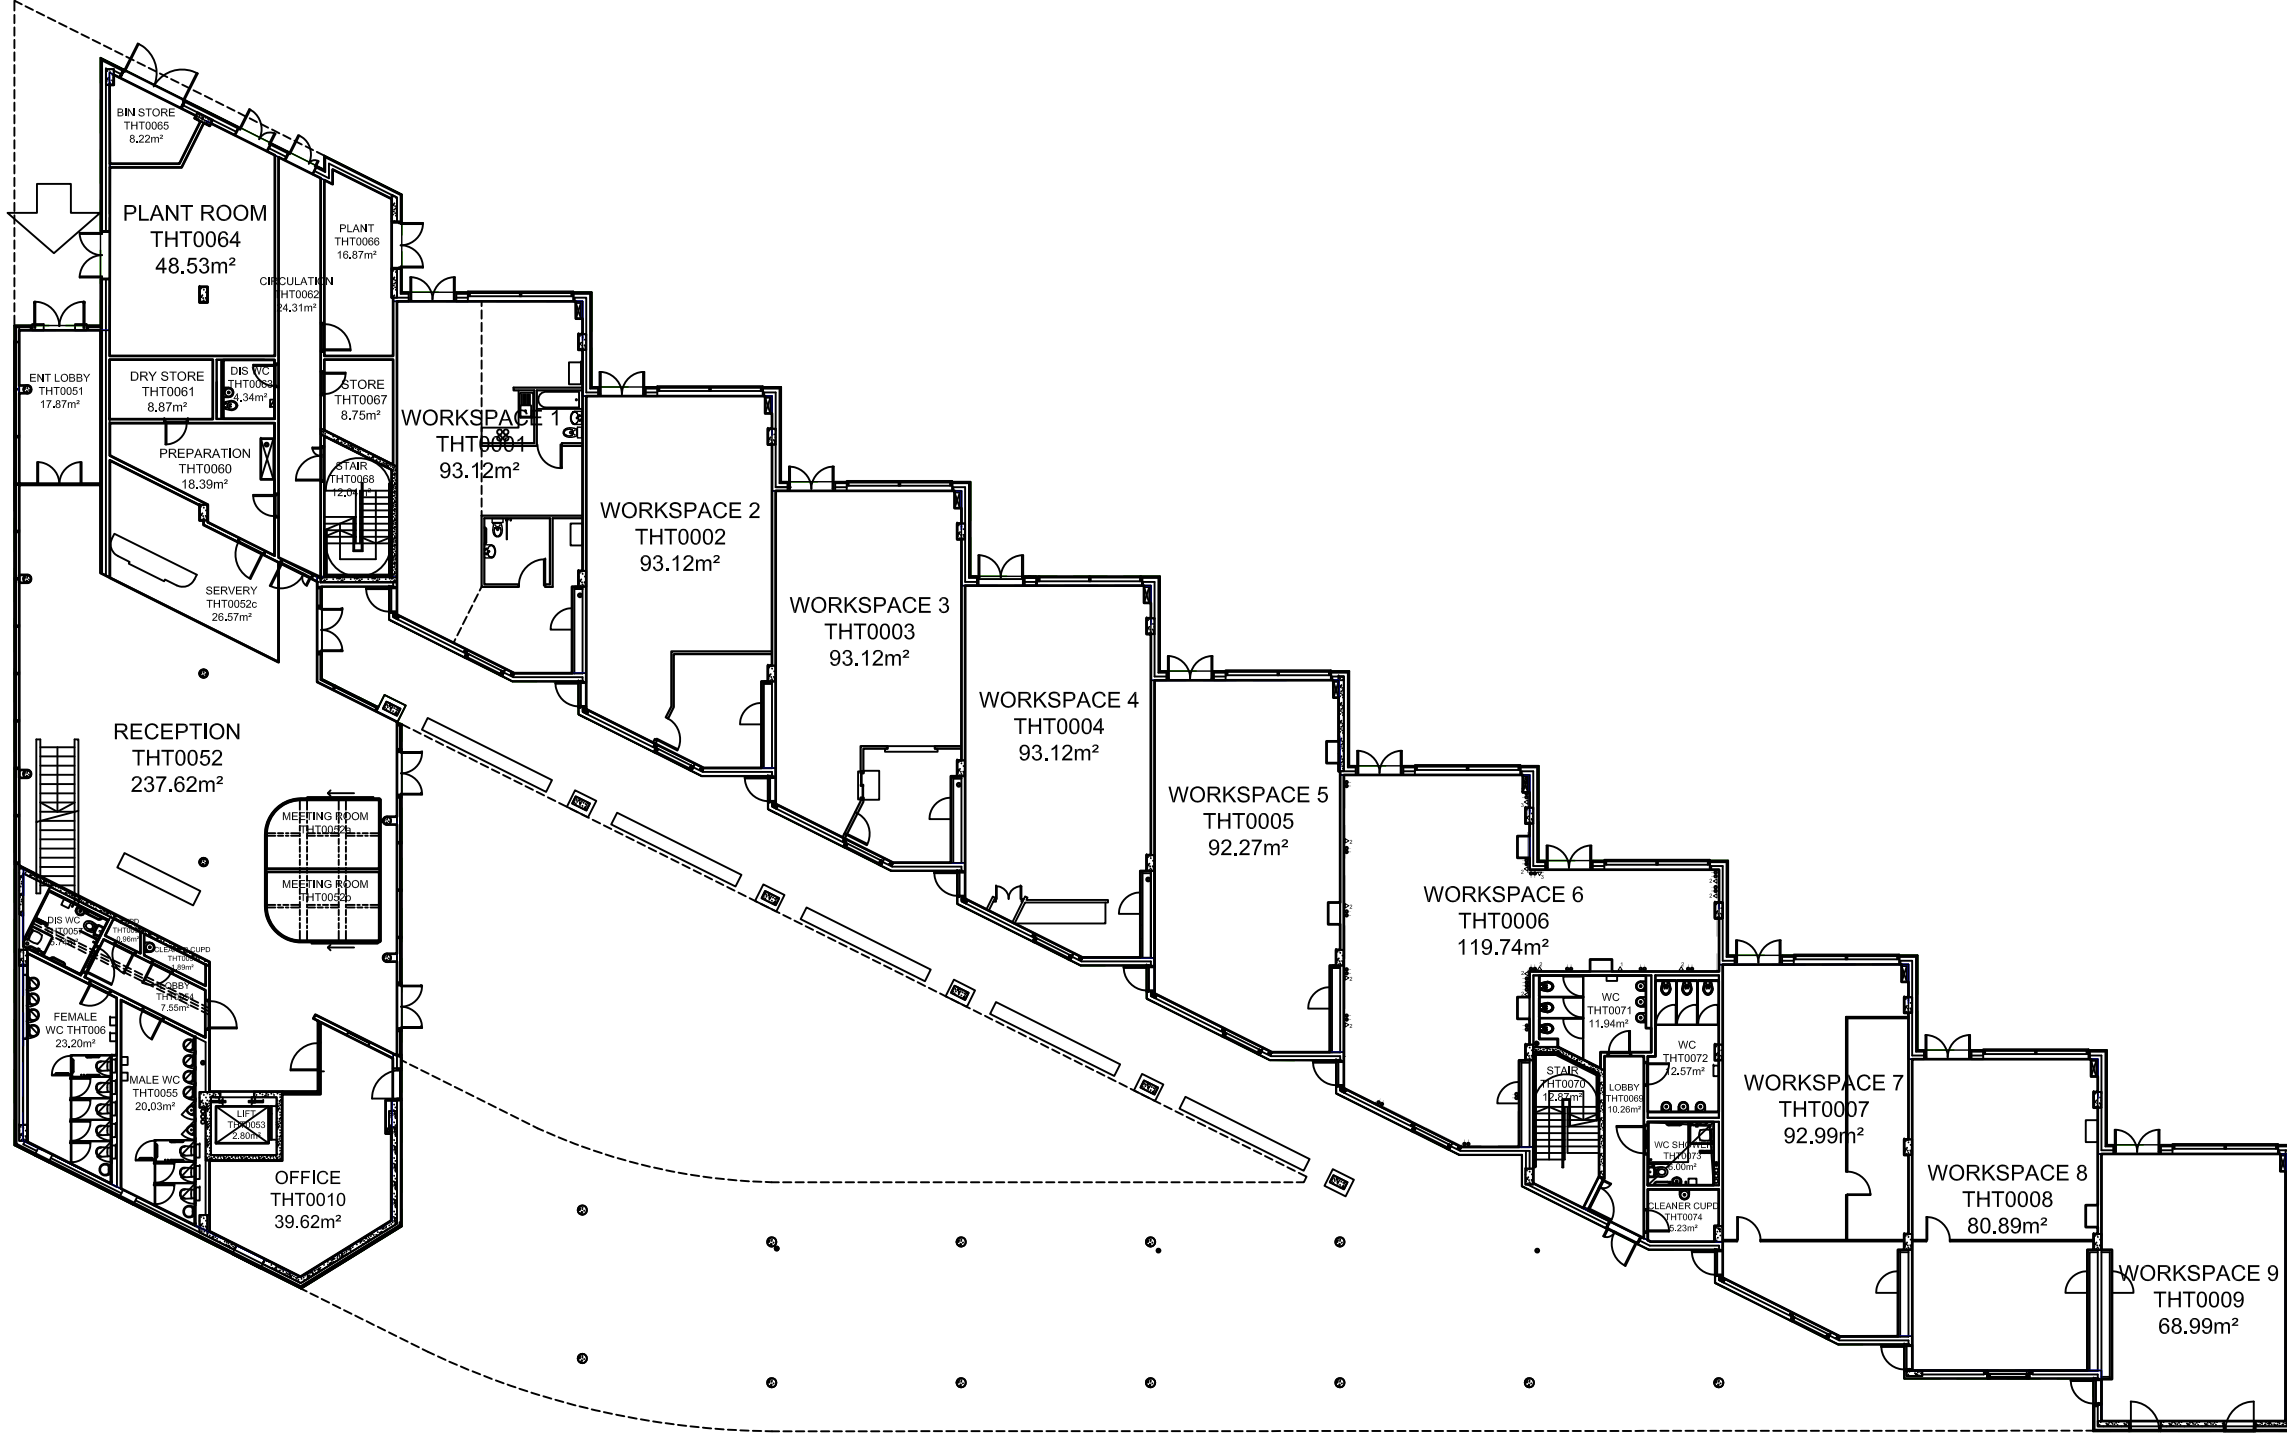

1000

Ground Floor Plan

1:200 @ A1

Rev	Description	Date	Drawn



PRJ No.	BR-071
PROJECT	Think Tank Archive
PROJECT No.	N/A
DWG TITLE	Ground Floor Plan
DWG No.	1000
REV	*
DRWN BY	JT
CHECKED BY	
SCALE A0@ 1:100	DATE: 01.09.14