
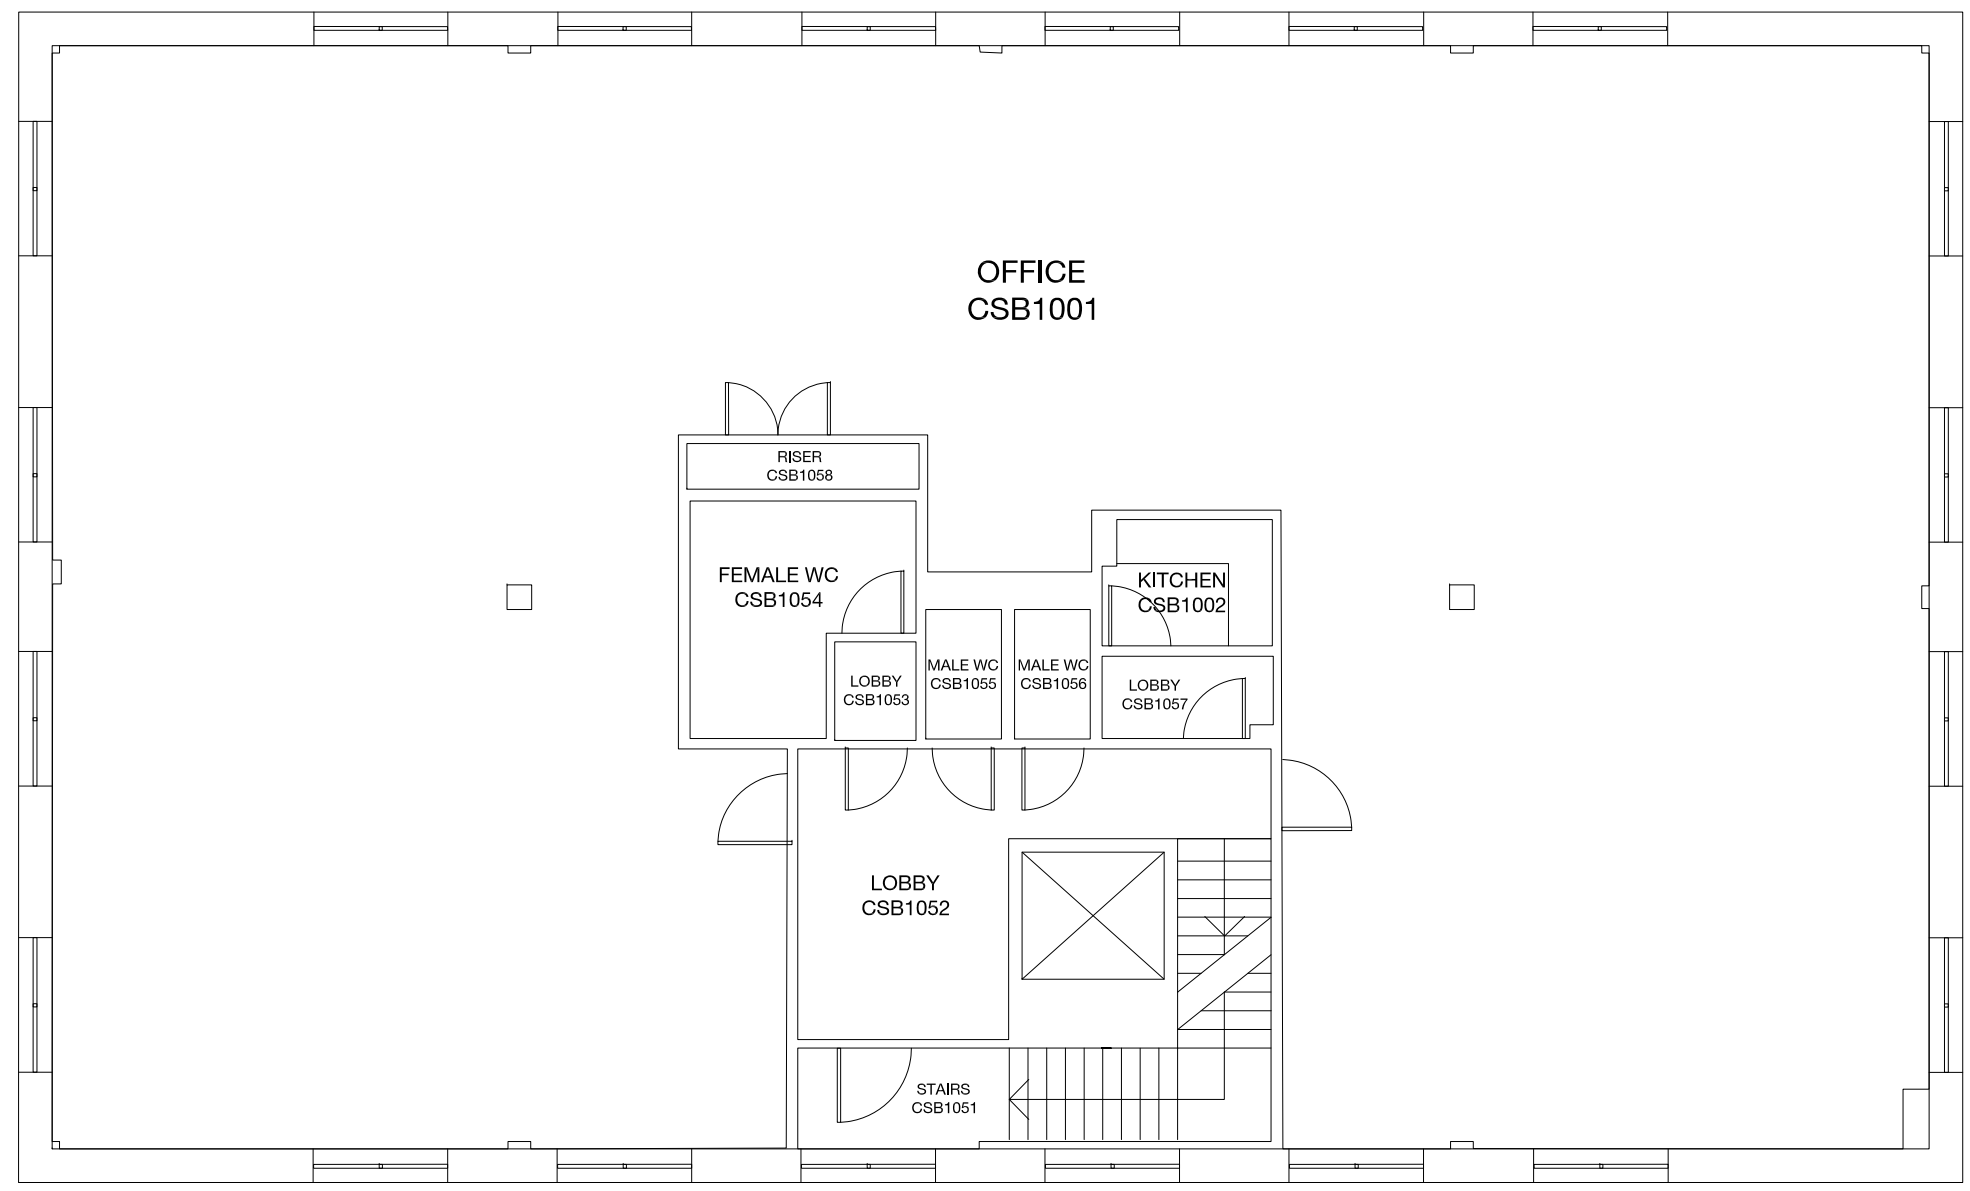
 


NOTES
 CONTRACTOR TO CHECK ALL DIMENSIONS ON SITE
 DO NOT SCALE

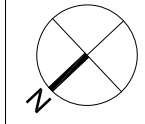

BR-087 Charlotte Scott Building Room Schedule							
PRN	Room Name	Room Number	Area	GIA/GEA/NIA/NET	Floor	Department	Faculty/Service
BR-087	Female WC	CSB1054	7.97 M2	Balance Space	01	--	--
BR-087	GEA	--	410.07 M2	GEA Space	01	--	--
BR-087	GIA	--	373.19 M2	GIA Space	01	--	--
BR-087	Kitchen	CSB1002	3.75 M2	NIA Space	01	--	--
BR-087	Lobby	CSB1052	15.29 M2	Balance Space	01	--	--
BR-087	Lobby	CSB1053	1.44 M2	Balance Space	01	--	--

BR-087 Charlotte Scott Building Room Schedule							
PRN	Room Name	Room Number	Area	GIA/GEA/NIA/NET	Floor	Department	Faculty/Service
BR-087	Lobby	CSB1057	2.48 M2	Balance Space	01	--	--
BR-087	Male WC	CSB1055	1.77 M2	Balance Space	01	--	--
BR-087	Male WC	CSB1056	1.77 M2	Balance Space	01	--	--
BR-087	Office	CSB1001	309.15 M2	NIA Space	01	--	--
BR-087	Riser	CSB1058	1.91 M2	Balance Space	01	--	--
BR-087	Stairs	CSB1051	11.76 M2	Balance Space	01	--	--

Rev	Description	Date	Drwn



ESTATES AND
 COMMERCIAL FACILITIES
 BRAYFORD POOL
 LINCOLN LN61 7TS
 TEL: 01522 886749 FAX: 01522 886247

PRN No. **BR-087**

PROJECT **Charlotte Scott Building Archive**

PROJECT No. **N/A**

DWG TITLE **First Floor Plan**

DWG No. **1010** REV *****

DRWN BY **JB** CHECKED BY

SCALE A1@ **1:50** DATE **04.04.14**

1010 First Floor Plan
 1:100 @ A3