
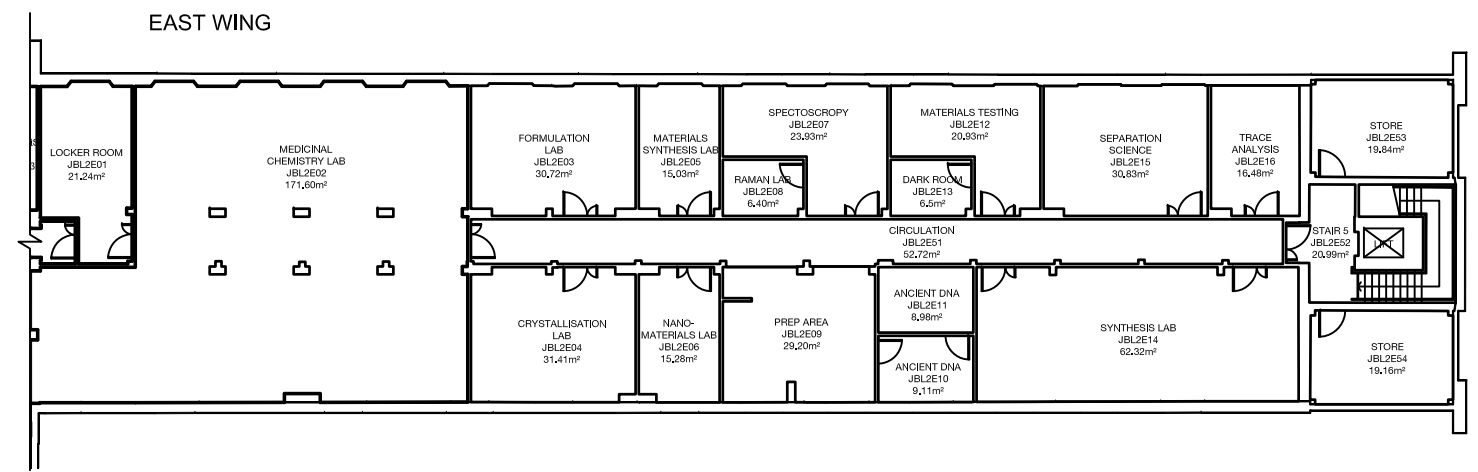


NOTES
CONTRACTOR TO CHECK ALL DIMENSIONS ON SITE
DO NOT SCALE

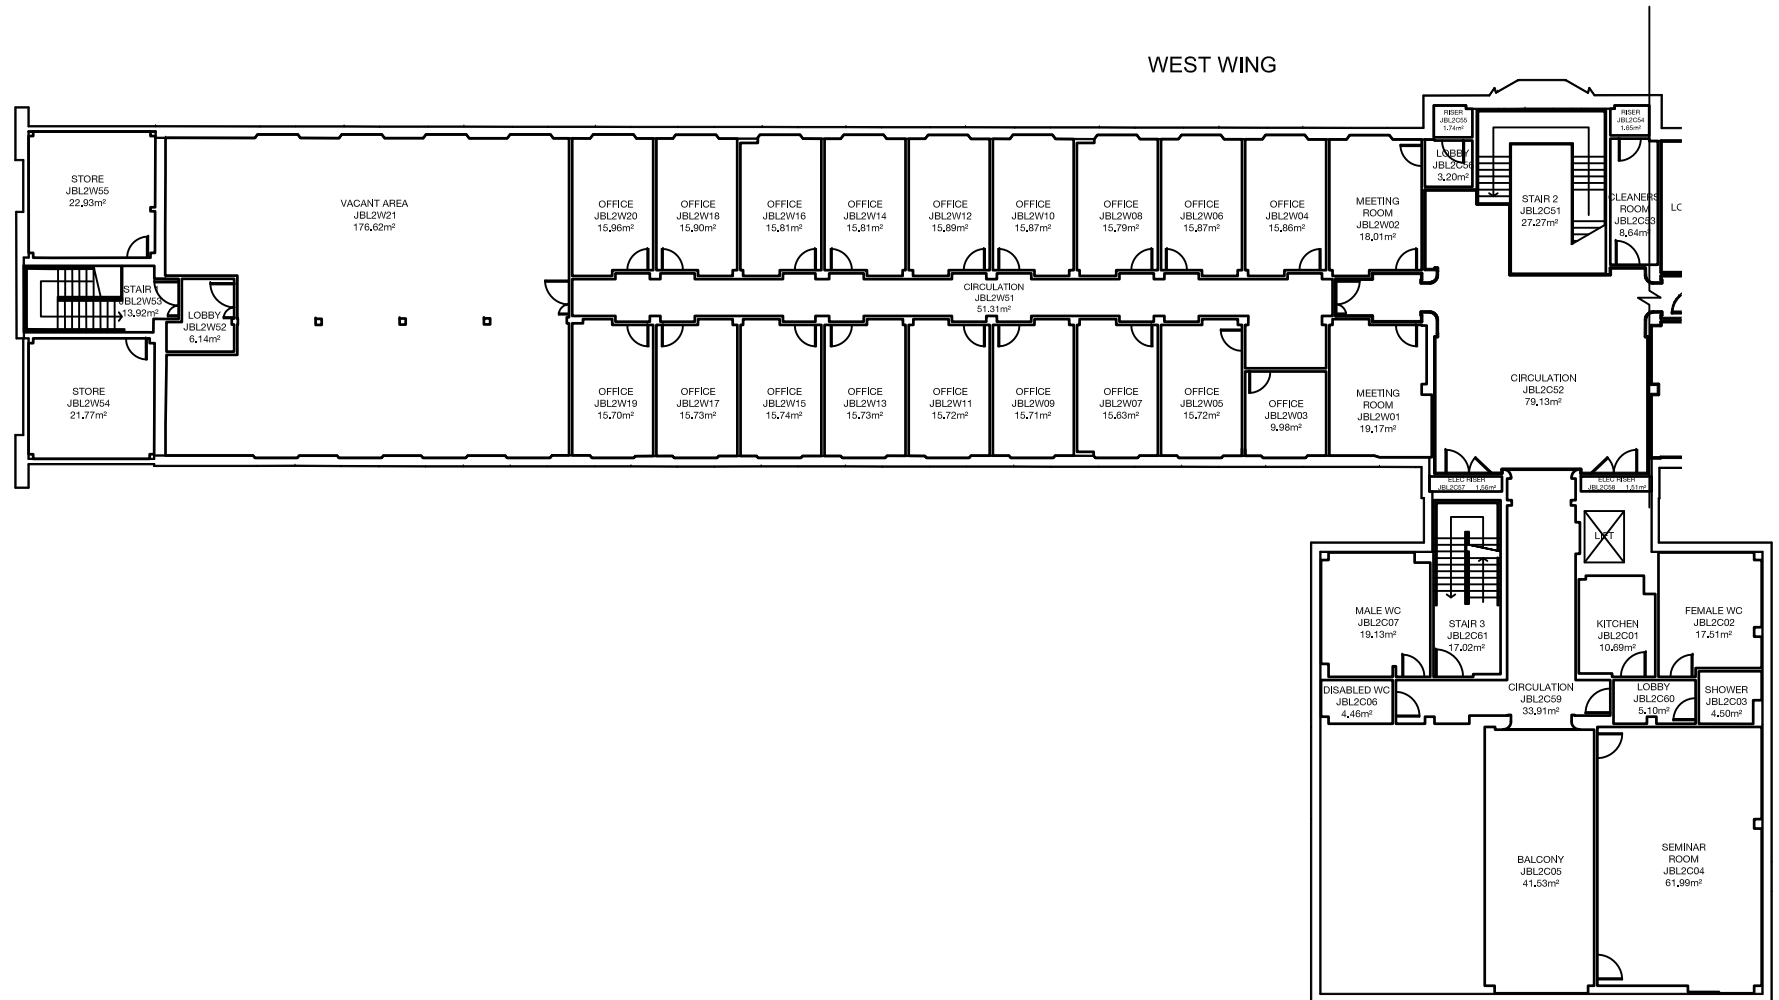

1020 Second Floor Plan
1:200 at A1

Rev	Description	Date	Drawn

ESTATES AND COMMERCIAL FACILITIES
UNIVERSITY OF LINCOLN
BRAYFORD POOL, BRAYFORD ROAD, LINCOLN, LN6 9BB
TEL: 01522 586148 FAX: 01522 586147

PRJ No. BR-090
PROJECT Joseph Bank Laboratories Archive
PROJECT No. N/A
DWG TITLE Second Floor Plan
DWG No. 1020 REV *

DRWN BY JT CHECKED BY
SCALE A09 1:100 DATE 09.09.2014