

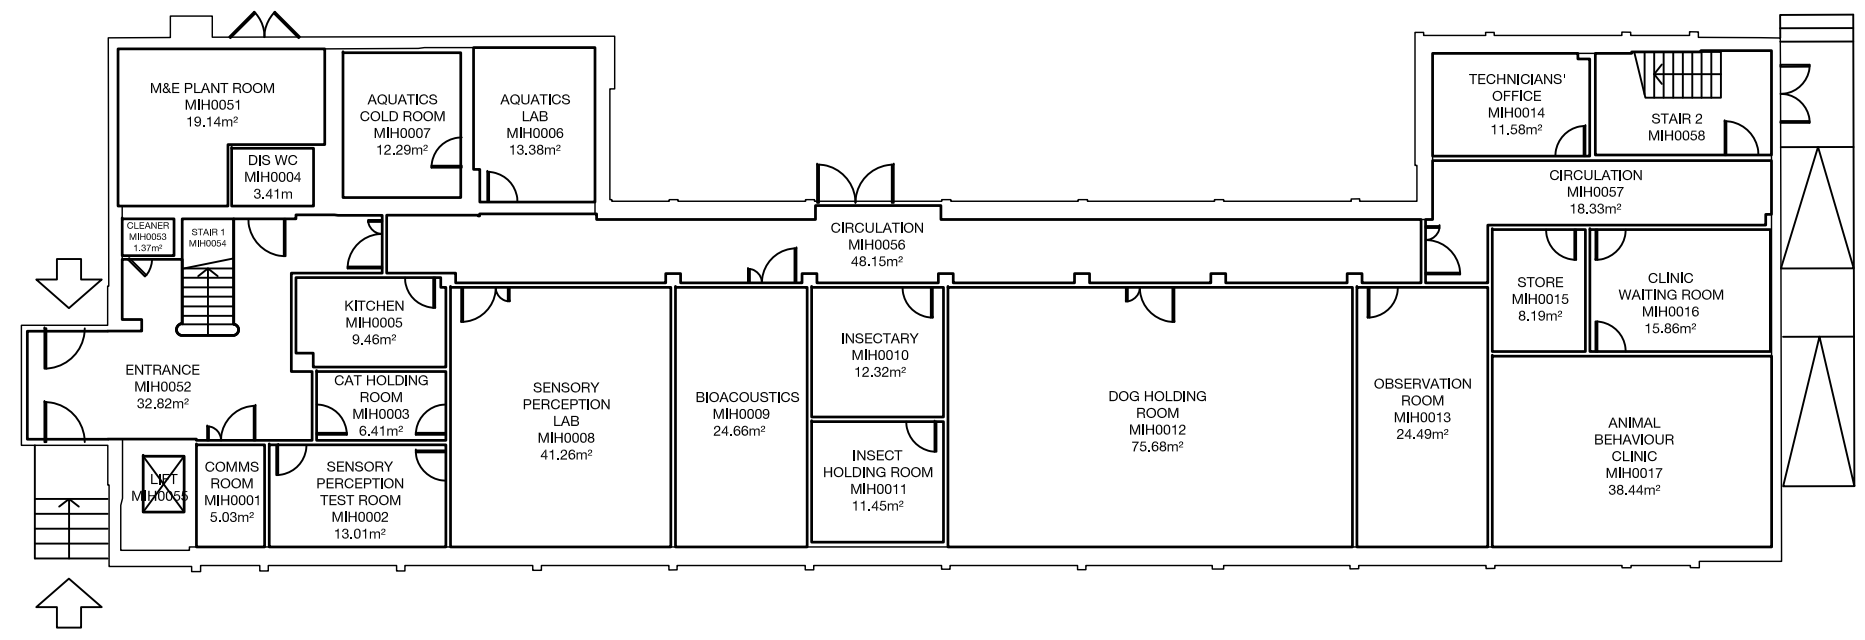


NOTES
CONTRACTOR TO CHECK ALL DIMENSIONS ON SITE
DO NOT SCALE

 

| Rev | Description | Date | Drwn |
|-----|-------------|------|------|
|-----|-------------|------|------|

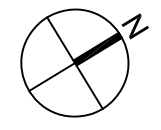

| | |
|-----------------|-----------------------|
| PRN No. | BR-091 |
| PROJECT | Minster House Archive |
| PROJECT No. | N/A |
| DWG TITLE | Ground Floor Plan |
| DWG No. | 1000 |
| REV | * |
| DRWN BY | JT |
| CHECKED BY | |
| SCALE A1@ 1:100 | DATE 04.09.2014 |

1000 Ground Floor Plan
1:200 @ A3