
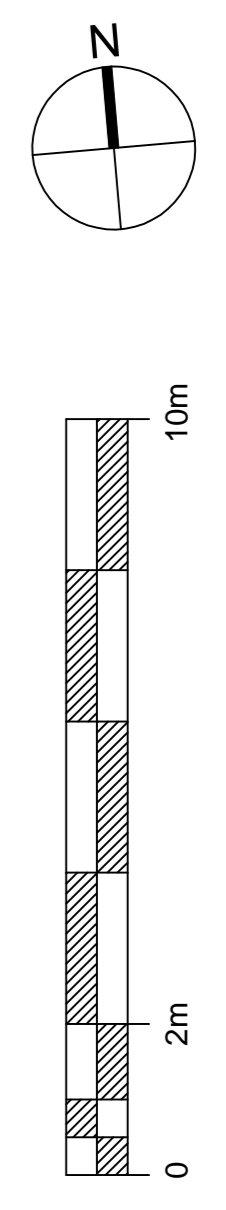


NOTES
 CONTRACTOR TO CHECK ALL DIMENSIONS ON SITE
 DO NOT SCALE

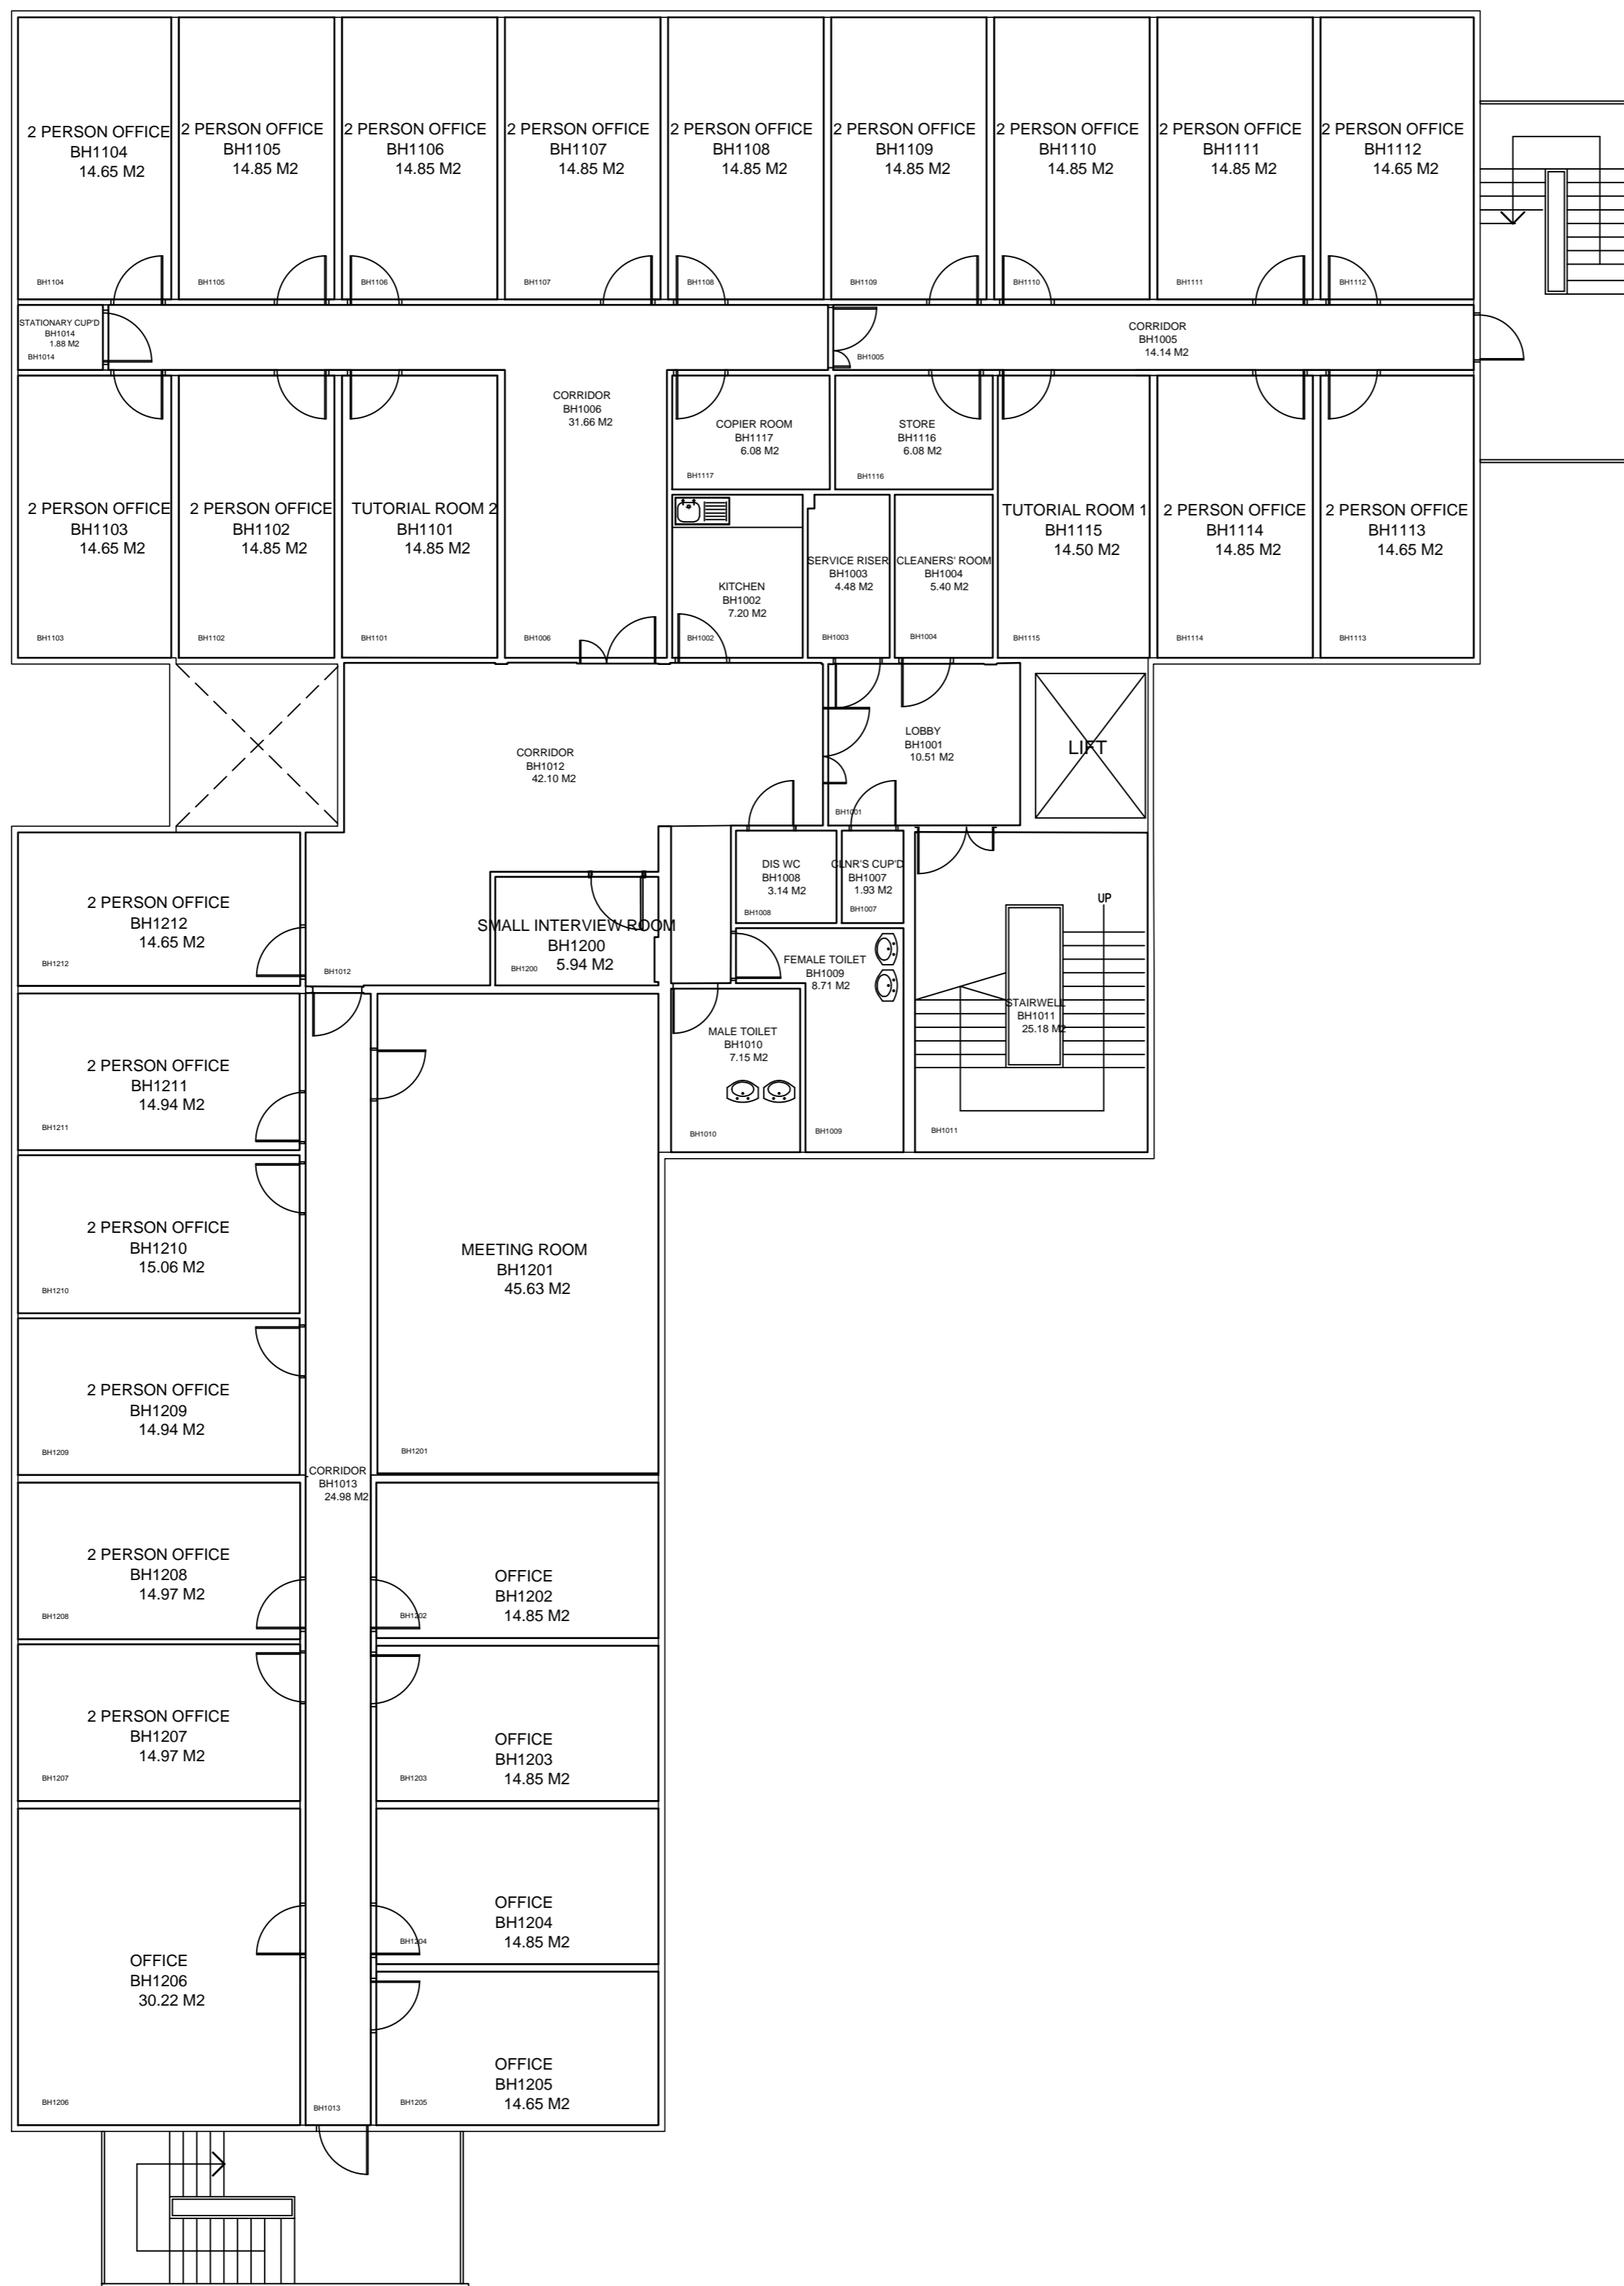

1010

First Floor Plan
 1:200 @ A3

Rev	Description	Date	Drwn
-----	-------------	------	------



PRN No.	BR-008
PROJECT	Bridge House Archive
PROJECT No.	N/A
DWG TITLE	First Floor Plan
DWG No.	REV 1010 *
DRWN BY	JB
CHECKED BY	
SCALE	A1@ 1:100
DATE	27.04.15