

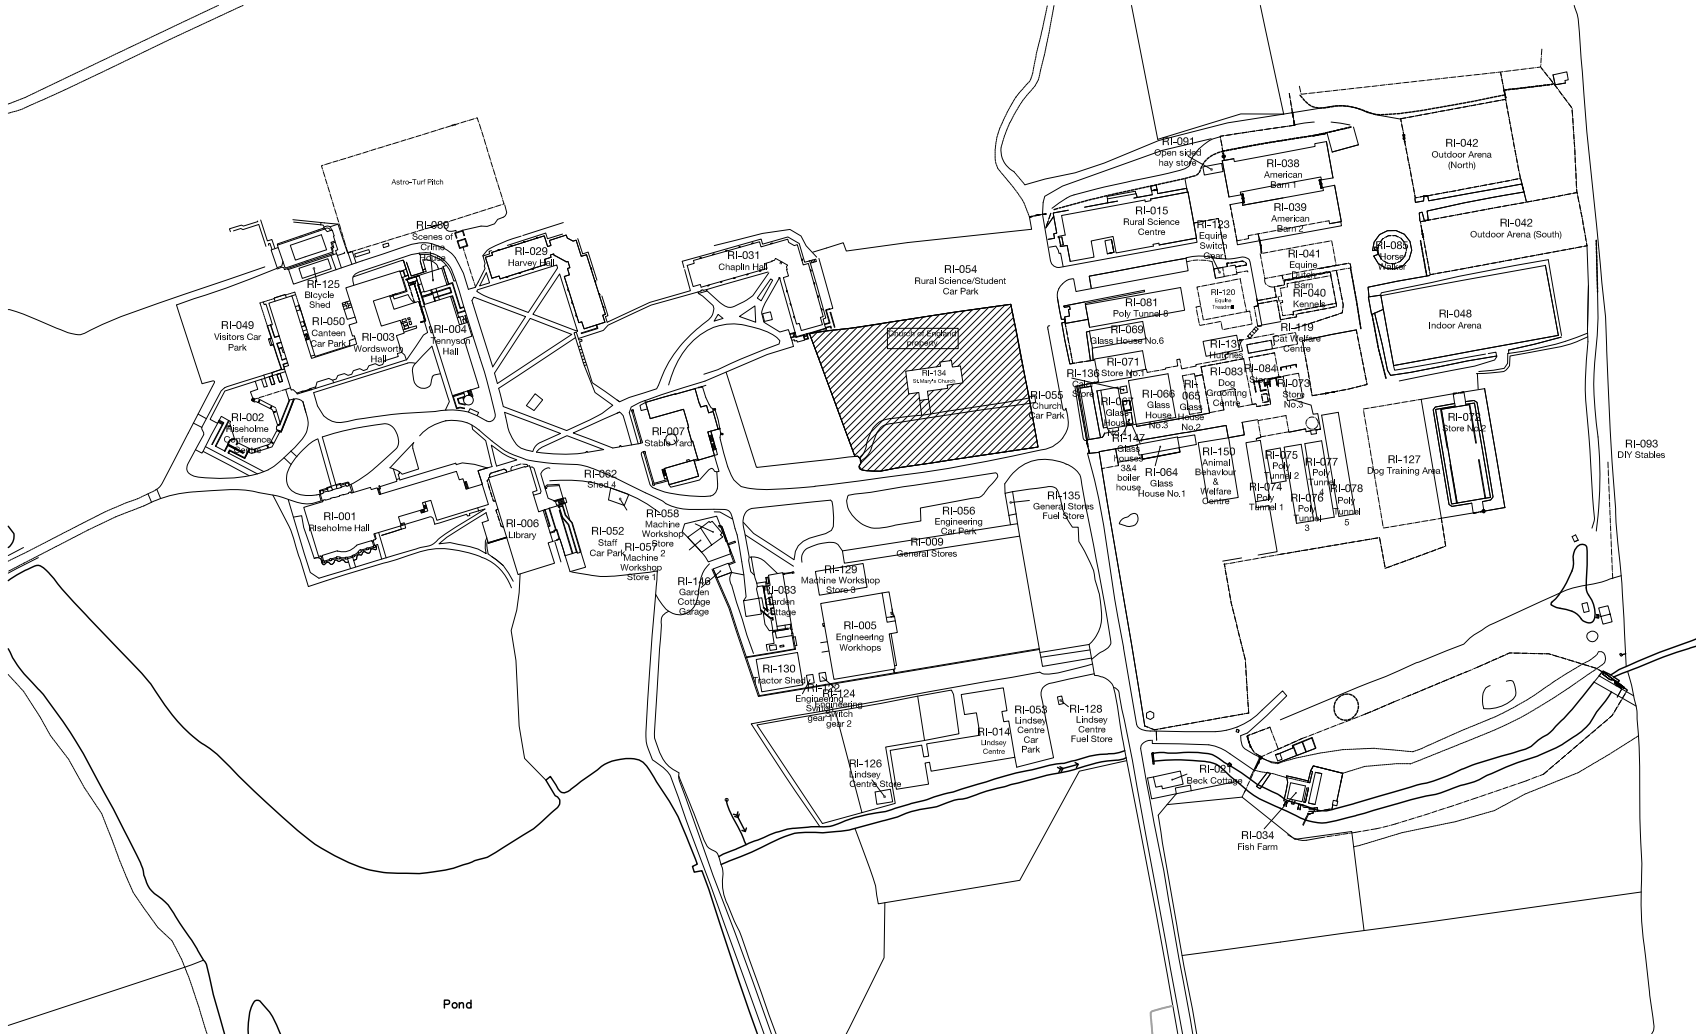



NOTES
CONTRACTOR TO CHECK ALL DIMENSIONS ON SITE
DO NOT SCALE

 

Main Riseholme Campus 1:1000

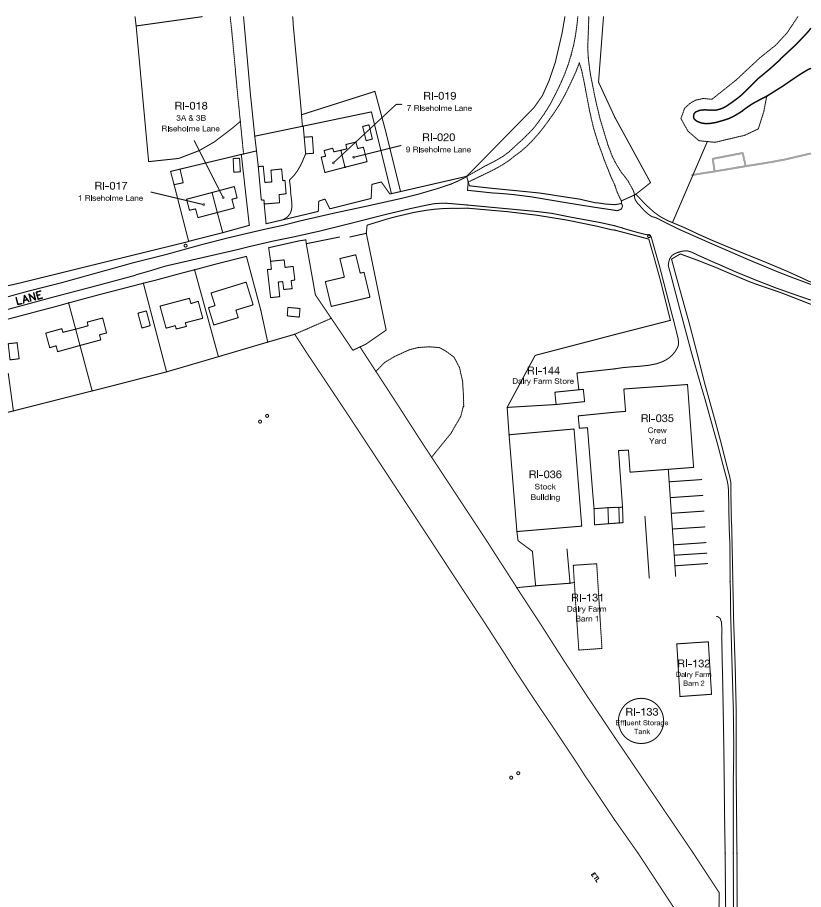


Riseholme Lane and Dairy Farm 1:1000

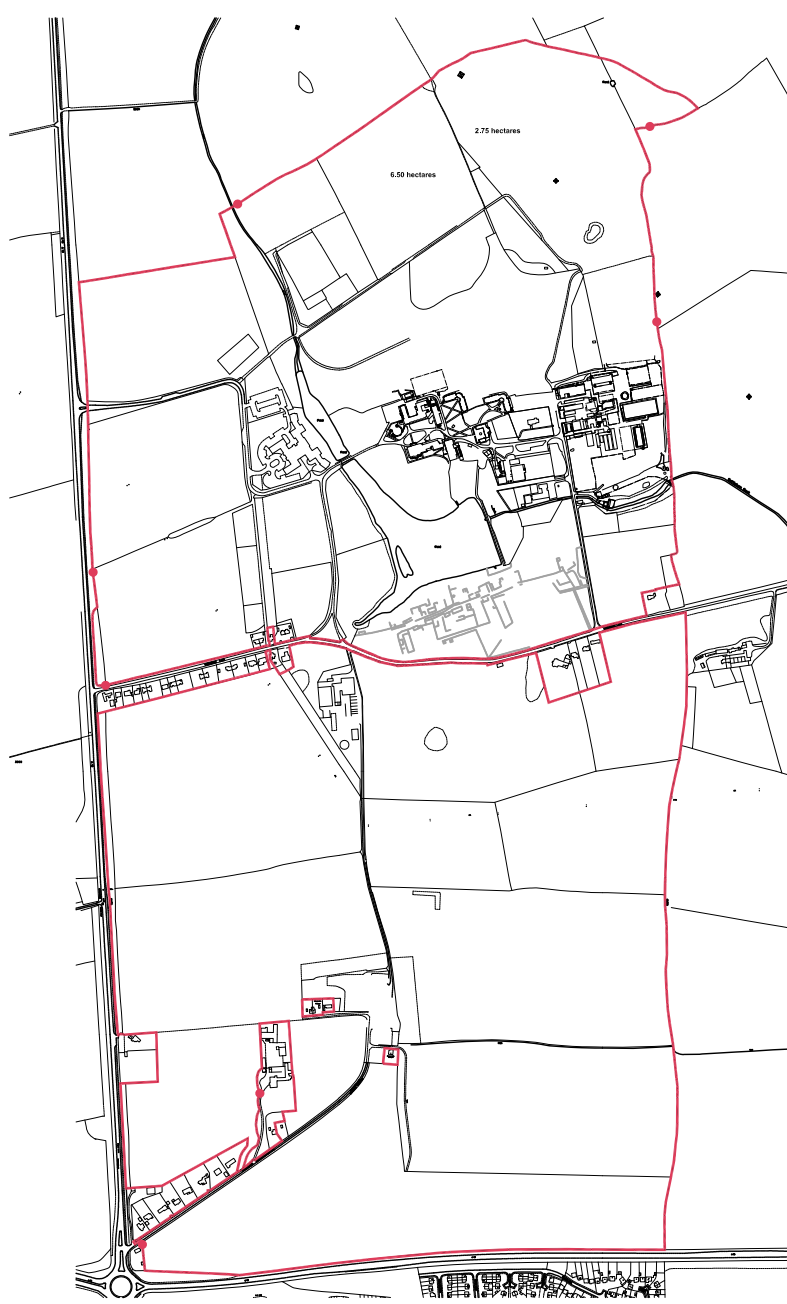

Riseholme Site Plan 1:5000

Rev	Description	Date	Drawn


 ESTATES AND
COMMERCIAL FACILITIES
UNIVERSITY OF
LINCOLN
BRUNEL ROAD
LINCOLN LN LN7 7TS
TEL: 01522 586749 FAX: 01522 586747

PRJ. No. RI-000
 PROJECT. Riseholme Campus Archive
 PROJECT No. 000
 DWG TITLE. Riseholme Campus Plan
 DWG No. REV
4000 *
 DRWN BY. JT CHECKED BY.
 SCALE. A0@ 1:5000 DATE. 16.12.14