
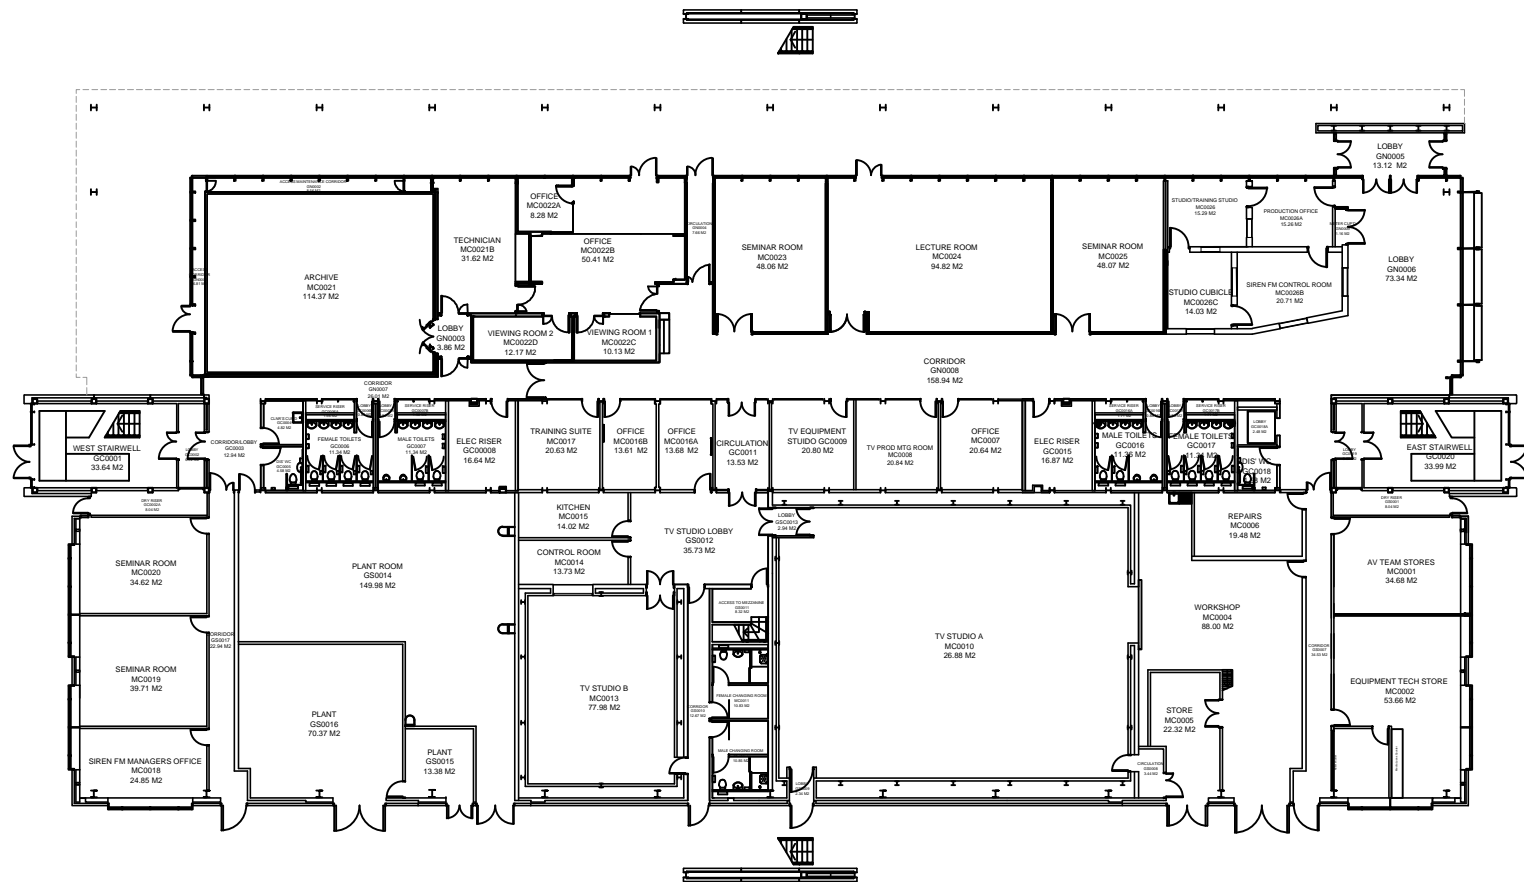


NOTES
CONTRACTOR TO CHECK ALL DIMENSIONS ON SITE
DO NOT SCALE

 

1000 Ground Floor Plan
1:200 @ A1

Rev	Description	Date	Drawn
1	000000 File about renamed	4/11/14	JT
			
ESTATES AND COMMERCIAL FACILITIES			
MHT ARCHITECTS			
UNIVERSITY OF LONDON			
TEL: 020 7546 3434			
PRJ No.	BR-003		
PROJECT	MHT Archive		
PROJECT No.	N/A		
DWG TITLE	Ground Floor Plan		
DWG No.	1000	REV	C
DRAWN BY	JT	CHECKED BY	
SCALE	A3@ 1:100	DATE	01.09.13