

 


NOTES  
 CONTRACTOR TO CHECK ALL DIMENSIONS ON SITE  
 DO NOT SCALE

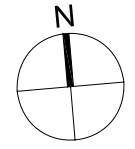

BR-015 Village Hall Room Schedule							
PRN	Room Name	Room Number	Area	GIA/GEA/NIA/NET	Floor	Department	Faculty/Service
BR-015	Corridor	VH1057	23.27 M2	Balance Space	01	--	--
BR-015	Corridor	VH1061	23.11 M2	Balance Space	01	--	--
BR-015	Dis Refuge	VH1066	1.70 M2	Balance Space	01	--	--
BR-015	Dis WC	VH1054	3.43 M2	Balance Space	01	--	--
BR-015	Female WC	VH1053	9.49 M2	Balance Space	01	--	--
BR-015	GEA	--	370.56 M2	GEA Space	01	--	--
BR-015	GIA	--	339.31 M2	GIA Space	01	--	--
BR-015	Lift	NUL	2.79 M2	Balance Space	01	--	--
BR-015	Male WC	VH1055	9.93 M2	Balance Space	01	--	--
BR-015	Riser	VH1052	1.37 M2	Balance Space	01	--	--
BR-015	Riser	VH1060	0.90 M2	Balance Space	01	--	--
BR-015	Riser	VH1064	0.90 M2	Balance Space	01	--	--
BR-015	Riser	VH1059	0.90 M2	Balance Space	01	--	--
BR-015	Riser	VH1062	0.90 M2	Balance Space	01	--	--
BR-015	Riser	VH1063	0.90 M2	Balance Space	01	--	--
BR-015	Riser	VH1058	0.90 M2	Balance Space	01	--	--
BR-015	Seminar Room	VH1004	42.24 M2	NIA Space	01	--	--
BR-015	Seminar Room	VH1005	40.91 M2	NIA Space	01	--	--
BR-015	Seminar Room	VH1001	33.75 M2	NIA Space	01	--	--
BR-015	Seminar Room	VH1002	32.98 M2	NIA Space	01	--	--
BR-015	Seminar Room	VH1003	33.08 M2	NIA Space	01	--	--
BR-015	Stairs	VH1051	36.89 M2	Balance Space	01	--	--
BR-015	Stairs	VH1065	22.12 M2	Balance Space	01	--	--

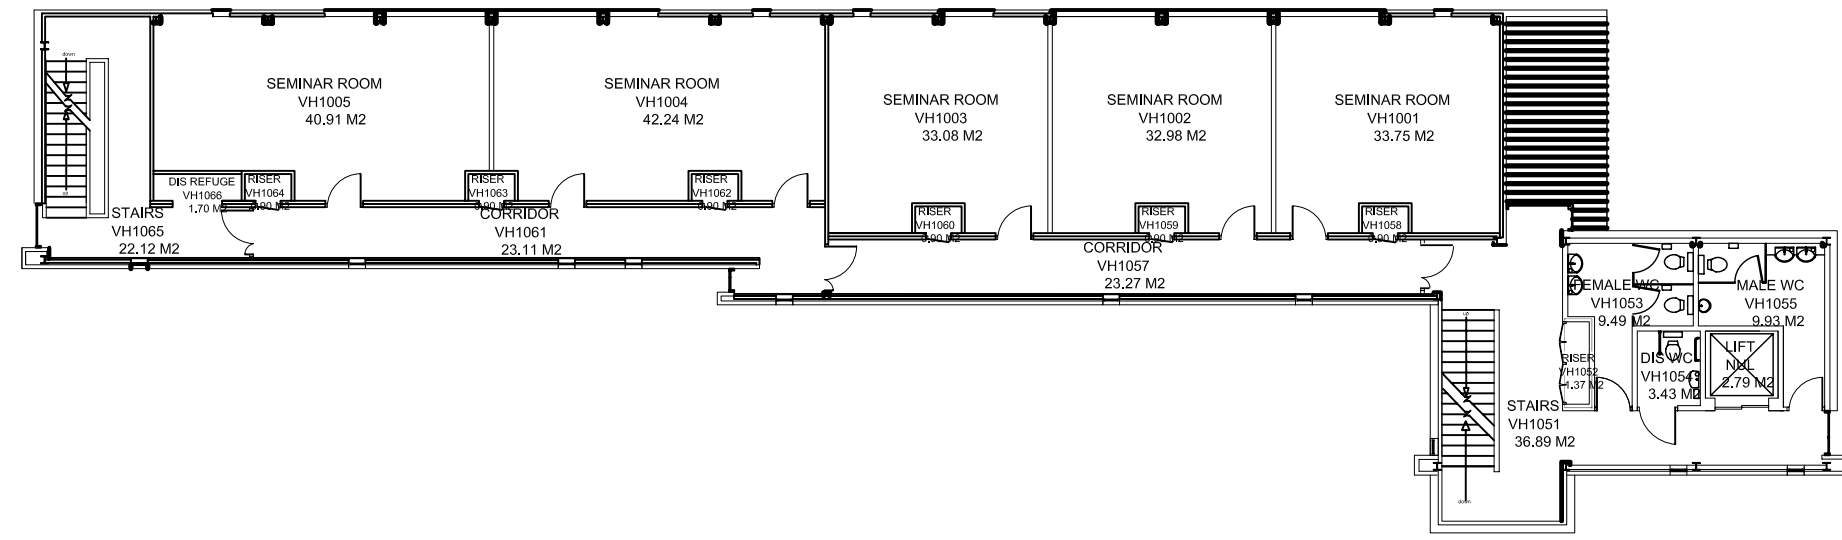

1010 First Floor Plan  
 1:200 at A3

Rev	Description	Date	Dwn



PRN No.	BR-015
PROJECT	Village Hall Archive
PROJECT No.	N/A
DWG TITLE	First Floor Plan
DWG No.	1010
REV	*
DRWN BY	JB
CHECKED BY	
SCALE	A1@ 1:100
DATE	23.09.13