

 


NOTES
CONTRACTOR TO CHECK ALL DIMENSIONS ON SITE
DO NOT SCALE

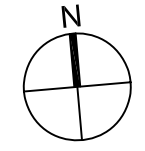

PRN	Room Name	Room Number	Area	GIA/GEA/NIA/NET	Floor	Department	Faculty/Service
BR-015	Corridor	VH2056	21.26 M2	Balance Space	02	---	---
BR-015	Corridor	VH2060	25.68 M2	Balance Space	02	---	---
BR-015	Dis WC	VH2054	3.42 M2	Balance Space	02	---	---
BR-015	Female WC	VH2053	9.48 M2	Balance Space	02	---	---
BR-015	GEA	---	371.71 M2	GEA Space	02	---	---
BR-015	GIA	---	340.07 M2	GIA Space	02	---	---
BR-015	Lift	NUL	2.79 M2	Balance Space	02	---	---
BR-015	Male WC	VH2055	9.93 M2	Balance Space	02	---	---
BR-015	Office	VH2005	42.89 M2	NIA Space	02	---	---
BR-015	Office	VH2001	34.46 M2	NIA Space	02	---	---
BR-015	Office	VH2003	16.51 M2	NIA Space	02	---	---
BR-015	Office	VH2002	34.23 M2	NIA Space	02	---	---
BR-015	Office	VH2004	16.77 M2	NIA Space	02	---	---
BR-015	Riser	VH2059	1.00 M2	Balance Space	02	---	---
BR-015	Riser	VH2061	1.00 M2	Balance Space	02	---	---
BR-015	Riser	VH2062	1.00 M2	Balance Space	02	---	---
BR-015	Riser	VH2052	1.37 M2	Balance Space	02	---	---
BR-015	Riser	VH2063	1.00 M2	Balance Space	02	---	---
BR-015	Riser	VH2058	1.00 M2	Balance Space	02	---	---
BR-015	Riser	VH2057	1.00 M2	Balance Space	02	---	---
BR-015	Seminar Room	VH2006	43.46 M2	NIA Space	02	---	---
BR-015	Stairs	VH2051	38.00 M2	Balance Space	02	---	---
BR-015	Stairs	VH2064	19.36 M2	Balance Space	02	---	---

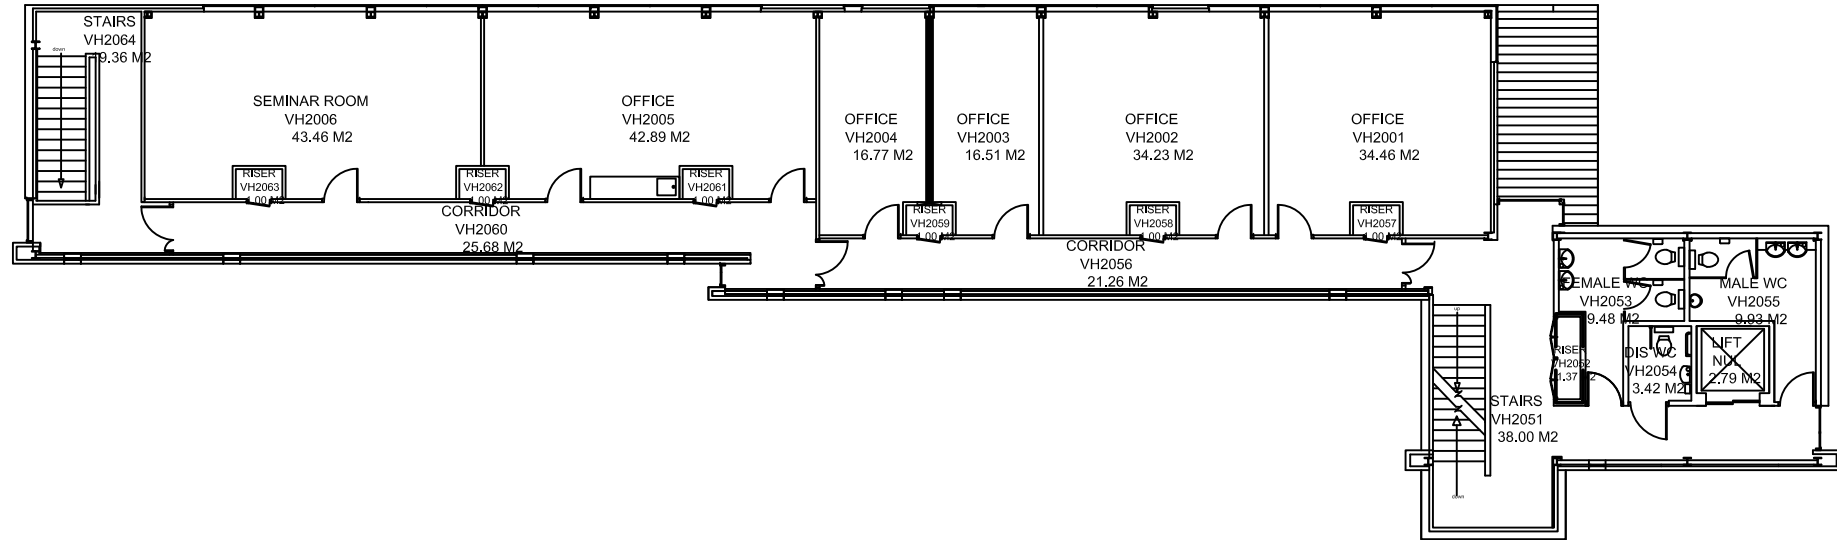

Rev	Description	Date	Drwn



PRN No.	BR-015
PROJECT	Village Hall Archive
PROJECT No.	N/A
DWG TITLE	Second Floor Plan
DWG No.	1020
REV	*
DRWN BY	JT
CHECKED BY	
SCALE	A1 @ 1:100
DATE	02.10.14

1020 Second Floor Plan
1:200 @ A3