
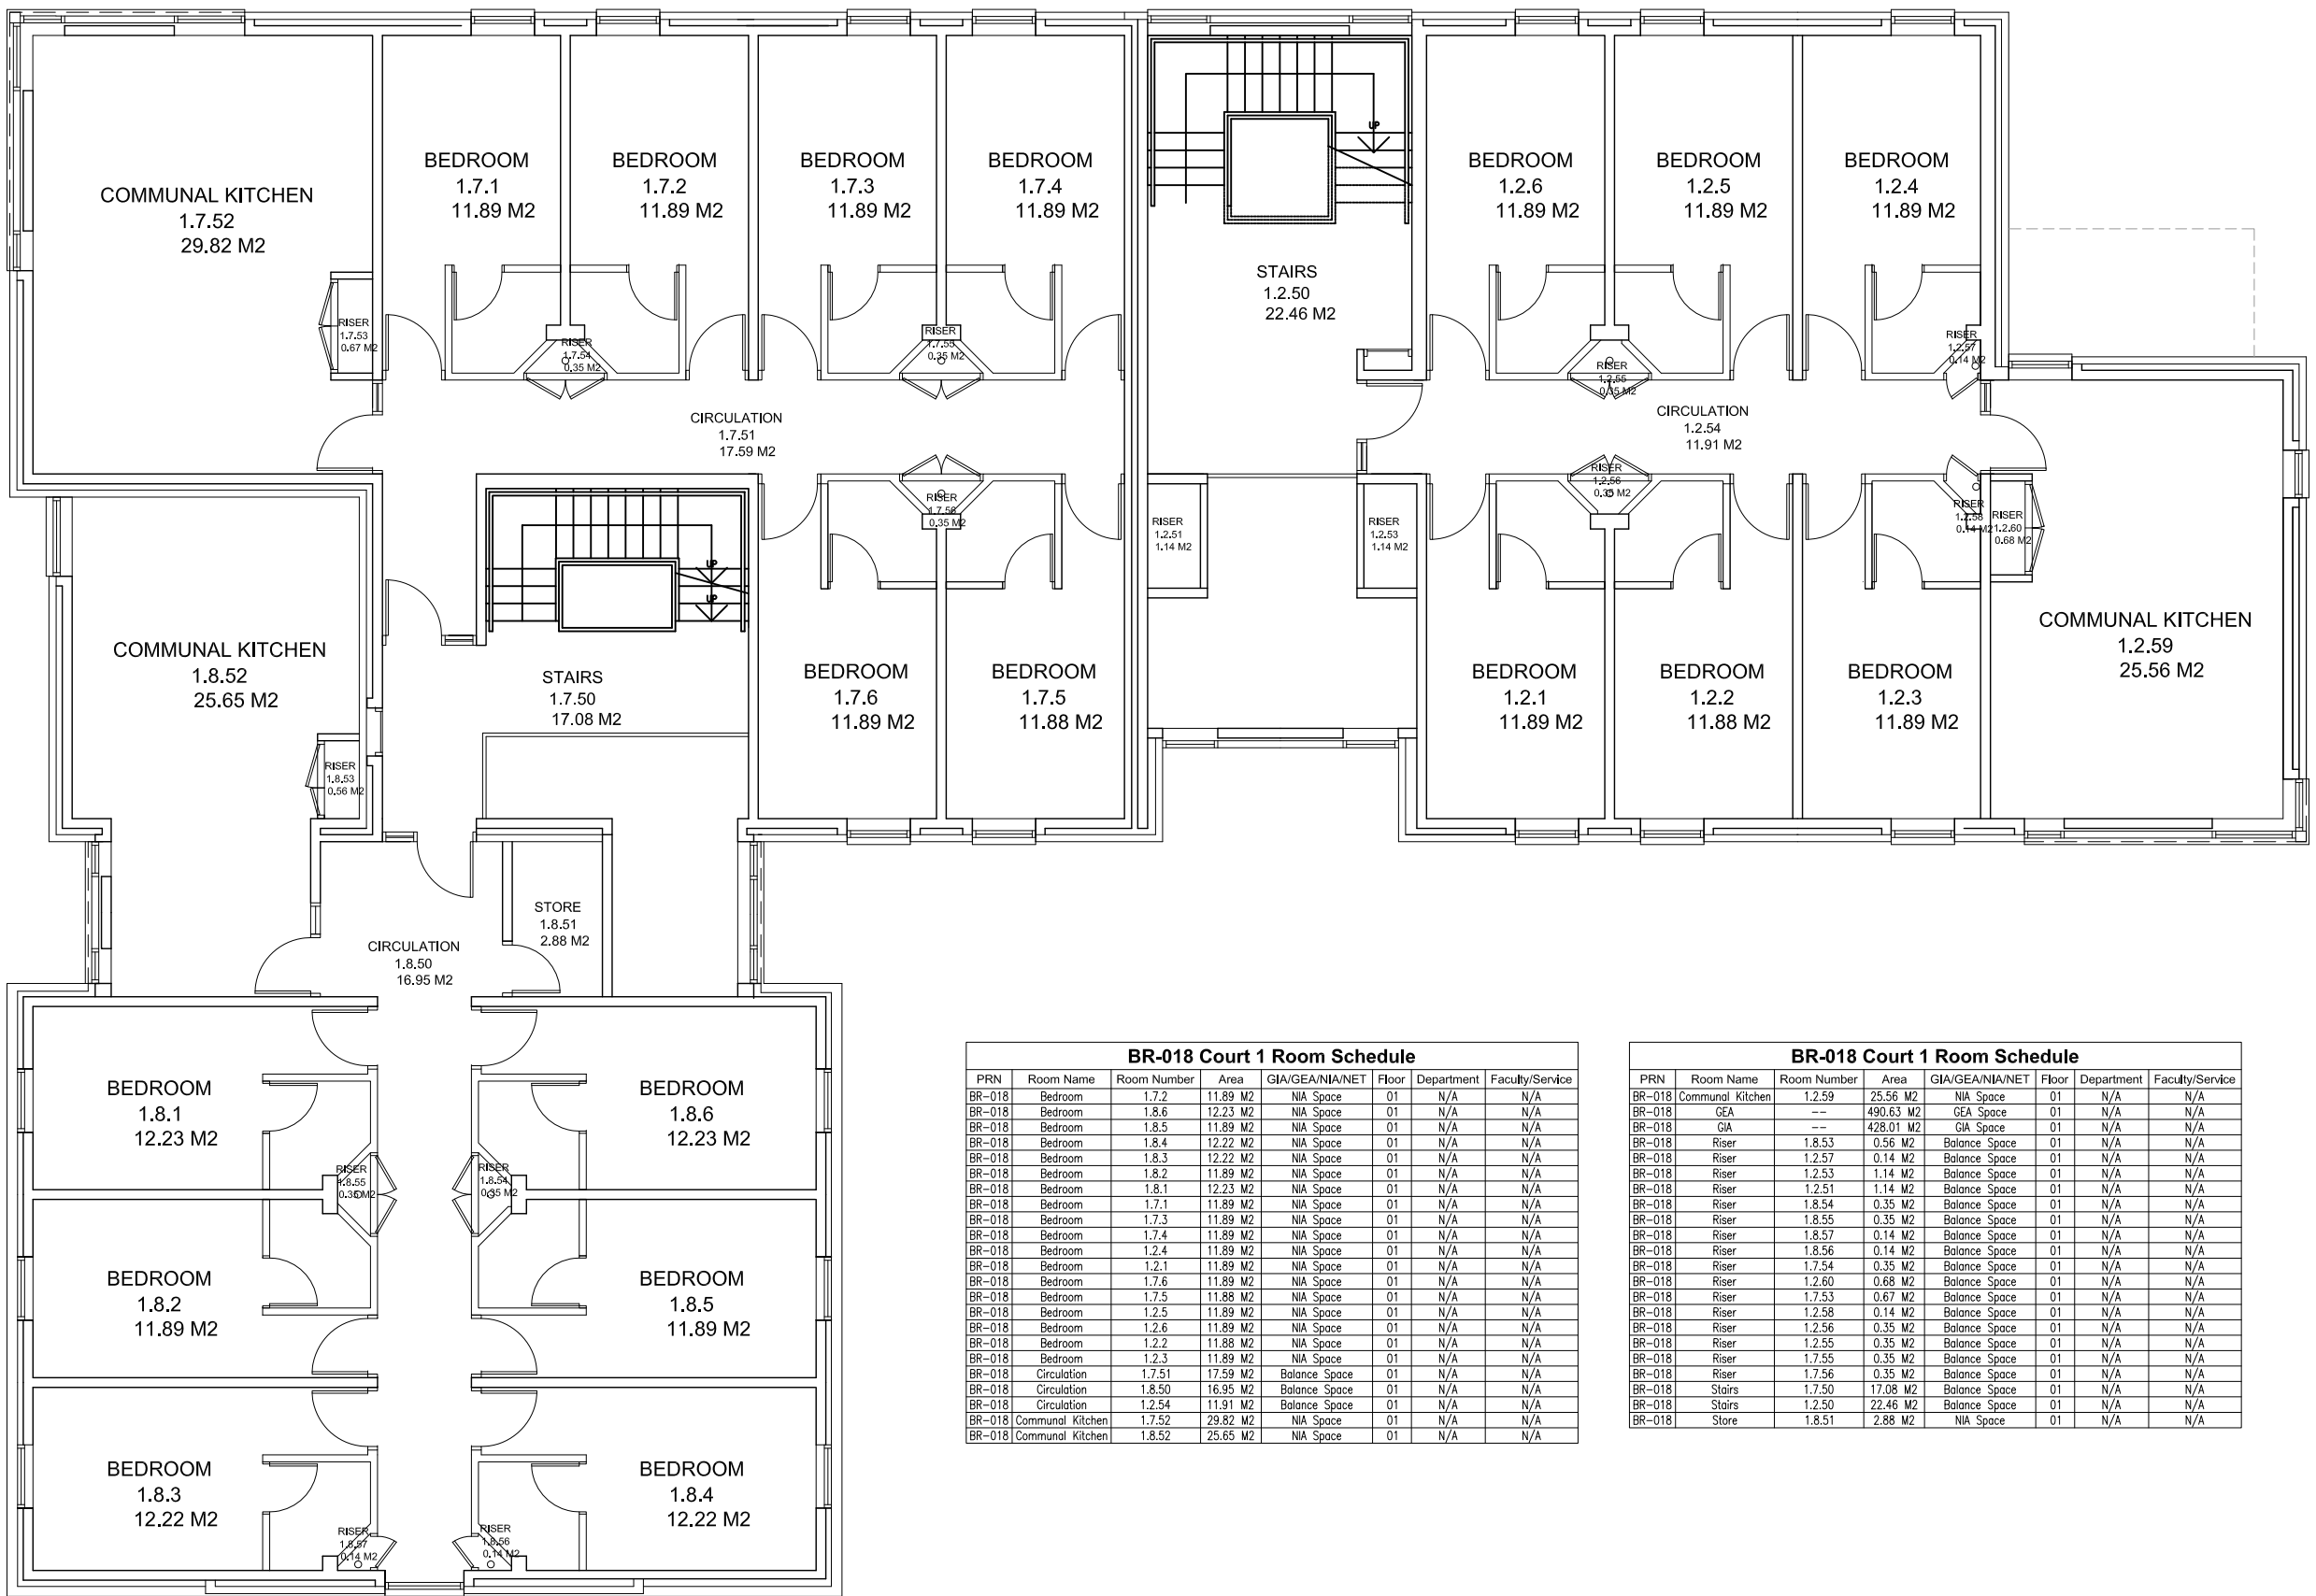
 


NOTES  
CONTRACTOR TO CHECK ALL DIMENSIONS ON SITE  
DO NOT SCALE

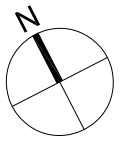

**BR-018 Court 1 Room Schedule**

PRN	Room Name	Room Number	Area	GIA/GEA/NIA/NET	Floor	Department	Faculty/Service
BR-018	Bedroom	1.7.2	11.89 M2	NIA Space	01	N/A	N/A
BR-018	Bedroom	1.8.6	12.23 M2	NIA Space	01	N/A	N/A
BR-018	Bedroom	1.8.5	11.89 M2	NIA Space	01	N/A	N/A
BR-018	Bedroom	1.8.4	12.22 M2	NIA Space	01	N/A	N/A
BR-018	Bedroom	1.8.3	12.22 M2	NIA Space	01	N/A	N/A
BR-018	Bedroom	1.8.2	11.89 M2	NIA Space	01	N/A	N/A
BR-018	Bedroom	1.8.1	12.23 M2	NIA Space	01	N/A	N/A
BR-018	Bedroom	1.7.1	11.89 M2	NIA Space	01	N/A	N/A
BR-018	Bedroom	1.7.3	11.89 M2	NIA Space	01	N/A	N/A
BR-018	Bedroom	1.7.4	11.89 M2	NIA Space	01	N/A	N/A
BR-018	Bedroom	1.2.4	11.89 M2	NIA Space	01	N/A	N/A
BR-018	Bedroom	1.2.1	11.89 M2	NIA Space	01	N/A	N/A
BR-018	Bedroom	1.7.6	11.89 M2	NIA Space	01	N/A	N/A
BR-018	Bedroom	1.7.5	11.88 M2	NIA Space	01	N/A	N/A
BR-018	Bedroom	1.2.5	11.89 M2	NIA Space	01	N/A	N/A
BR-018	Bedroom	1.2.2	11.88 M2	NIA Space	01	N/A	N/A
BR-018	Bedroom	1.2.3	11.89 M2	NIA Space	01	N/A	N/A
BR-018	Circulation	1.7.51	17.59 M2	Balance Space	01	N/A	N/A
BR-018	Circulation	1.8.50	16.95 M2	Balance Space	01	N/A	N/A
BR-018	Circulation	1.2.54	11.91 M2	Balance Space	01	N/A	N/A
BR-018	Communal Kitchen	1.7.52	29.82 M2	NIA Space	01	N/A	N/A
BR-018	Communal Kitchen	1.8.52	25.65 M2	NIA Space	01	N/A	N/A

**BR-018 Court 1 Room Schedule**

PRN	Room Name	Room Number	Area	GIA/GEA/NIA/NET	Floor	Department	Faculty/Service
BR-018	Communal Kitchen	1.2.59	25.56 M2	NIA Space	01	N/A	N/A
BR-018	GEA	--	490.63 M2	GEA Space	01	N/A	N/A
BR-018	GIA	--	428.01 M2	GIA Space	01	N/A	N/A
BR-018	Riser	1.8.53	0.56 M2	Balance Space	01	N/A	N/A
BR-018	Riser	1.2.57	0.14 M2	Balance Space	01	N/A	N/A
BR-018	Riser	1.2.53	1.14 M2	Balance Space	01	N/A	N/A
BR-018	Riser	1.2.51	1.14 M2	Balance Space	01	N/A	N/A
BR-018	Riser	1.8.54	0.35 M2	Balance Space	01	N/A	N/A
BR-018	Riser	1.8.55	0.35 M2	Balance Space	01	N/A	N/A
BR-018	Riser	1.8.57	0.14 M2	Balance Space	01	N/A	N/A
BR-018	Riser	1.8.56	0.14 M2	Balance Space	01	N/A	N/A
BR-018	Riser	1.7.54	0.35 M2	Balance Space	01	N/A	N/A
BR-018	Riser	1.2.60	0.68 M2	Balance Space	01	N/A	N/A
BR-018	Riser	1.7.53	0.67 M2	Balance Space	01	N/A	N/A
BR-018	Riser	1.2.58	0.14 M2	Balance Space	01	N/A	N/A
BR-018	Riser	1.2.56	0.35 M2	Balance Space	01	N/A	N/A
BR-018	Riser	1.2.55	0.35 M2	Balance Space	01	N/A	N/A
BR-018	Riser	1.7.55	0.35 M2	Balance Space	01	N/A	N/A
BR-018	Stairs	1.7.50	17.08 M2	Balance Space	01	N/A	N/A
BR-018	Stairs	1.2.50	22.46 M2	Balance Space	01	N/A	N/A
BR-018	Store	1.8.51	2.88 M2	NIA Space	01	N/A	N/A

1010 First Floor Plan  
1:100 @ A3

Rev	Description	Date	Drawn



PRN No.	BR-018
PROJECT	Court 1 Archive
PROJECT No.	N/A
DWG TITLE	First Floor Plan
DWG No.	1010
REV	*
DRWN BY	JB
CHECKED BY	
SCALE	A1 @ 1:50
DATE	01.02.14