
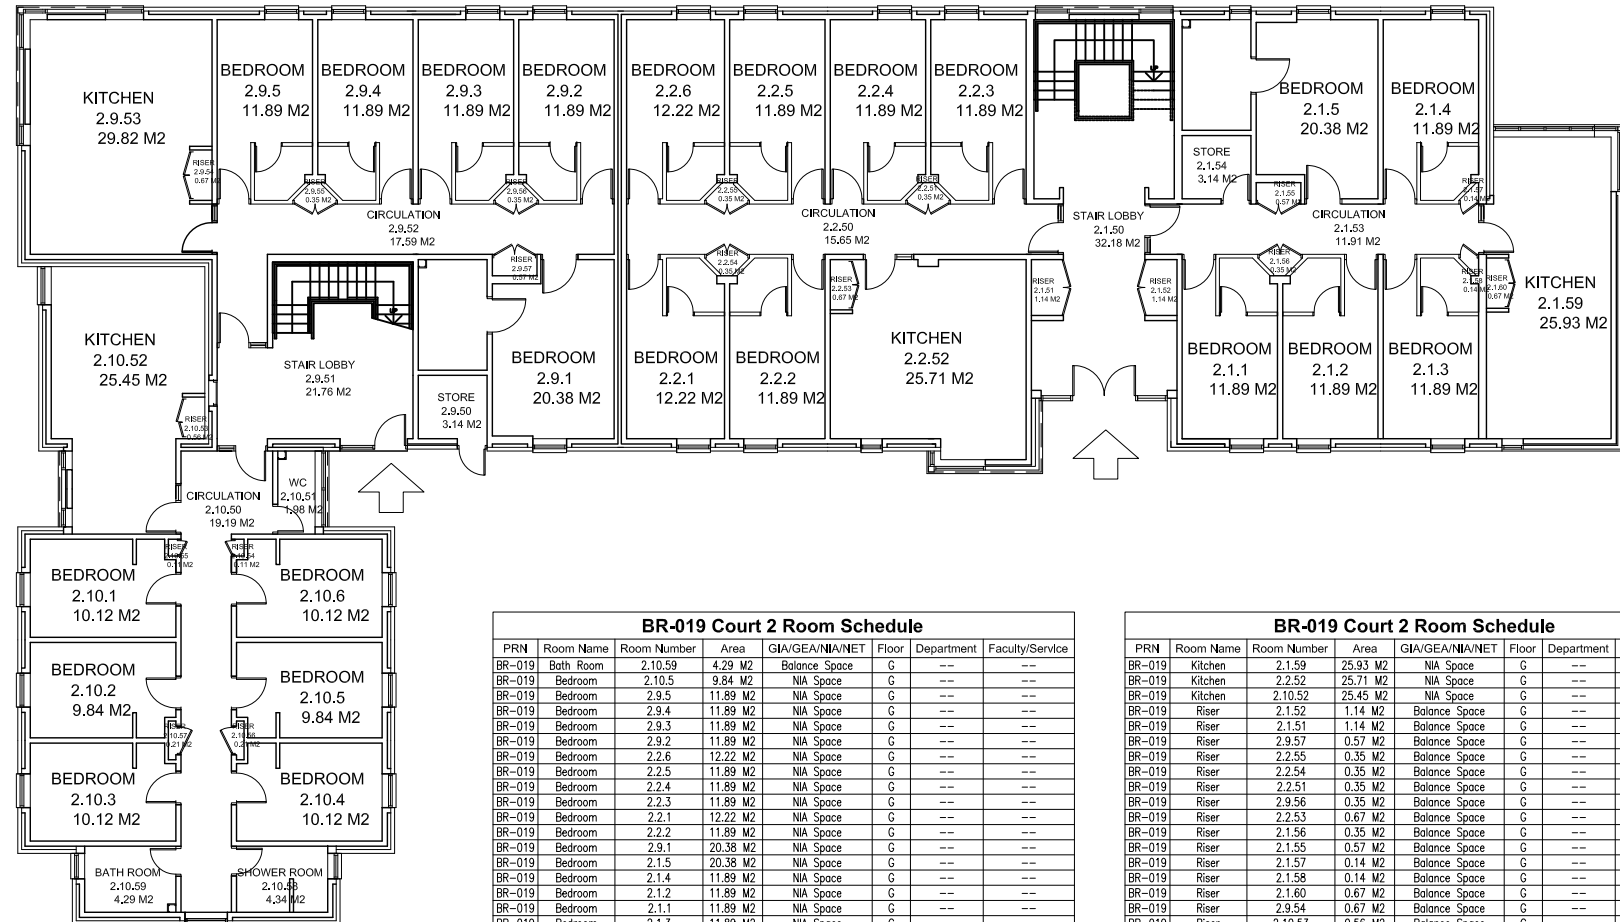


NOTES  
CONTRACTOR TO CHECK ALL DIMENSIONS ON SITE  
DO NOT SCALE

 

**BR-019 Court 2 Room Schedule**

PRN	Room Name	Room Number	Area	GIA/GEA/NIA/NET	Floor	Department	Faculty/Service
BR-019	Bath Room	2.10.59	4.29 M2	Balance Space	G	--	--
BR-019	Bedroom	2.10.5	9.84 M2	NIA Space	G	--	--
BR-019	Bedroom	2.9.5	11.89 M2	NIA Space	G	--	--
BR-019	Bedroom	2.9.4	11.89 M2	NIA Space	G	--	--
BR-019	Bedroom	2.9.3	11.89 M2	NIA Space	G	--	--
BR-019	Bedroom	2.9.2	11.89 M2	NIA Space	G	--	--
BR-019	Bedroom	2.2.6	12.22 M2	NIA Space	G	--	--
BR-019	Bedroom	2.2.5	11.89 M2	NIA Space	G	--	--
BR-019	Bedroom	2.2.4	11.89 M2	NIA Space	G	--	--
BR-019	Bedroom	2.2.3	11.89 M2	NIA Space	G	--	--
BR-019	Bedroom	2.2.2	12.22 M2	NIA Space	G	--	--
BR-019	Bedroom	2.2.1	12.22 M2	NIA Space	G	--	--
BR-019	Bedroom	2.2.2	11.89 M2	NIA Space	G	--	--
BR-019	Bedroom	2.2.52	25.71 M2	NIA Space	G	--	--
BR-019	Bedroom	2.1.1	11.89 M2	NIA Space	G	--	--
BR-019	Bedroom	2.1.2	11.89 M2	NIA Space	G	--	--
BR-019	Bedroom	2.1.3	11.89 M2	NIA Space	G	--	--
BR-019	Bedroom	2.1.4	11.89 M2	NIA Space	G	--	--
BR-019	Bedroom	2.1.5	20.38 M2	NIA Space	G	--	--
BR-019	Bedroom	2.1.6	10.12 M2	NIA Space	G	--	--
BR-019	Bedroom	2.1.5	20.38 M2	NIA Space	G	--	--
BR-019	Bedroom	2.1.4	11.89 M2	NIA Space	G	--	--
BR-019	Bedroom	2.1.2	11.89 M2	NIA Space	G	--	--
BR-019	Bedroom	2.1.1	11.89 M2	NIA Space	G	--	--
BR-019	Bedroom	2.10.6	10.12 M2	NIA Space	G	--	--
BR-019	Bedroom	2.10.5	9.84 M2	NIA Space	G	--	--
BR-019	Bedroom	2.10.4	10.12 M2	NIA Space	G	--	--
BR-019	Bedroom	2.10.3	10.12 M2	NIA Space	G	--	--
BR-019	Bedroom	2.10.2	9.84 M2	NIA Space	G	--	--
BR-019	Bedroom	2.10.1	10.12 M2	NIA Space	G	--	--
BR-019	Bath Room	2.10.59	4.29 M2	NIA Space	G	--	--
BR-019	Shower Room	2.10.58	4.34 M2	NIA Space	G	--	--
BR-019	Circulation	2.10.50	19.19 M2	Balance Space	G	--	--
BR-019	Circulation	2.10.51	1.98 M2	Balance Space	G	--	--
BR-019	Stair Lobby	2.9.51	21.76 M2	Balance Space	G	--	--
BR-019	Stair Lobby	2.1.50	32.18 M2	Balance Space	G	--	--
BR-019	Stair Lobby	2.2.50	15.65 M2	Balance Space	G	--	--
BR-019	Stair Lobby	2.9.52	17.59 M2	Balance Space	G	--	--
BR-019	GEA Space	--	614.52 M2	GEA Space	G	--	--
BR-019	GIA Space	--	566.11 M2	GIA Space	G	--	--
BR-019	Kitchen	2.9.53	29.82 M2	NIA Space	G	--	--

**BR-019 Court 2 Room Schedule**

PRN	Room Name	Room Number	Area	GIA/GEA/NIA/NET	Floor	Department	Faculty/Service
BR-019	Kitchen	2.1.59	25.93 M2	NIA Space	G	--	--
BR-019	Kitchen	2.2.52	25.71 M2	NIA Space	G	--	--
BR-019	Kitchen	2.10.52	25.45 M2	NIA Space	G	--	--
BR-019	Riser	2.1.52	1.14 M2	Balance Space	G	--	--
BR-019	Riser	2.1.51	1.14 M2	Balance Space	G	--	--
BR-019	Riser	2.9.57	0.57 M2	Balance Space	G	--	--
BR-019	Riser	2.2.55	0.35 M2	Balance Space	G	--	--
BR-019	Riser	2.2.54	0.35 M2	Balance Space	G	--	--
BR-019	Riser	2.2.51	0.35 M2	Balance Space	G	--	--
BR-019	Riser	2.9.56	0.35 M2	Balance Space	G	--	--
BR-019	Riser	2.2.53	0.67 M2	Balance Space	G	--	--
BR-019	Riser	2.1.56	0.35 M2	Balance Space	G	--	--
BR-019	Riser	2.1.55	0.57 M2	Balance Space	G	--	--
BR-019	Riser	2.1.57	0.14 M2	Balance Space	G	--	--
BR-019	Riser	2.1.58	0.14 M2	Balance Space	G	--	--
BR-019	Riser	2.1.60	0.67 M2	Balance Space	G	--	--
BR-019	Riser	2.9.54	0.67 M2	Balance Space	G	--	--
BR-019	Riser	2.10.53	0.56 M2	Balance Space	G	--	--
BR-019	Riser	2.10.55	0.11 M2	Balance Space	G	--	--
BR-019	Riser	2.10.57	0.21 M2	Balance Space	G	--	--
BR-019	Riser	2.10.56	0.21 M2	Balance Space	G	--	--
BR-019	Riser	2.10.54	0.11 M2	Balance Space	G	--	--
BR-019	Riser	2.9.55	0.35 M2	Balance Space	G	--	--
BR-019	Shower Room	2.10.58	4.34 M2	Balance Space	G	--	--
BR-019	Stair Lobby	2.1.50	32.18 M2	Balance Space	G	--	--
BR-019	Stair Lobby	2.9.51	21.76 M2	Balance Space	G	--	--
BR-019	Store	2.1.54	3.14 M2	NIA Space	G	--	--
BR-019	Store	2.9.50	3.14 M2	NIA Space	G	--	--
BR-019	WC	2.10.51	1.98 M2	Balance Space	G	--	--

Rev	Description	Date	Drawn



PRN No. **BR-019**

PROJECT **Court 2 Archive**

PROJECT No. **N/A**

DWG TITLE **Ground Floor Plan**

DWG No. **1000** REV **\***

DRWN BY **JB** CHECKED BY

SCALE A1@ 1:100 DATE **01.02.14**

1000 Ground Floor Plan  
1:200 @ A3