
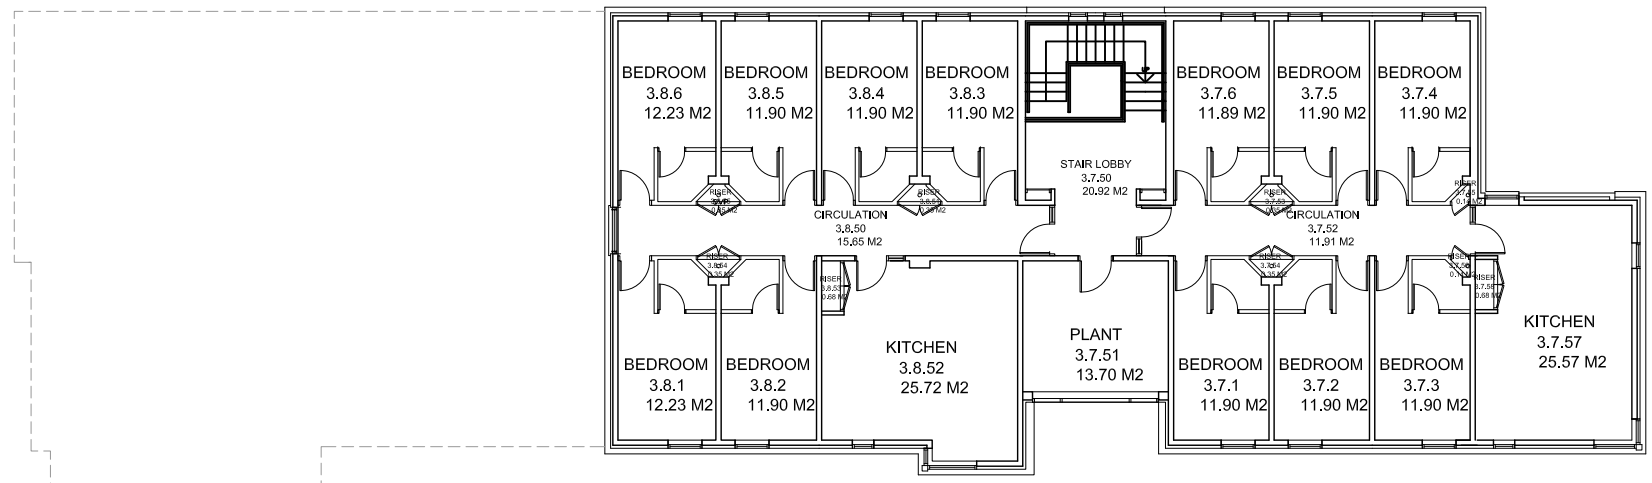


NOTES
CONTRACTOR TO CHECK ALL DIMENSIONS ON SITE
DO NOT SCALE

 

BR-020 Court 3 Room Schedule							
PRN	Room Name	Room Number	Area	GI/GE/AN/NET	Floor	Department	Faculty/Service
BR-020	Bedroom	3.8.6	12.23 M2	N/A Space	03	--	--
BR-020	Bedroom	3.8.4	11.90 M2	N/A Space	03	--	--
BR-020	Bedroom	3.8.3	11.90 M2	N/A Space	03	--	--
BR-020	Bedroom	3.8.1	12.23 M2	N/A Space	03	--	--
BR-020	Bedroom	3.8.2	11.90 M2	N/A Space	03	--	--
BR-020	Bedroom	3.7.5	11.90 M2	N/A Space	03	--	--
BR-020	Bedroom	3.7.4	11.90 M2	N/A Space	03	--	--
BR-020	Bedroom	3.7.2	11.90 M2	N/A Space	03	--	--
BR-020	Bedroom	3.7.1	11.90 M2	N/A Space	03	--	--
BR-020	Bedroom	3.7.3	11.90 M2	N/A Space	03	--	--
BR-020	Bedroom	3.7.6	11.89 M2	N/A Space	03	--	--
BR-020	Bedroom	3.8.5	11.90 M2	N/A Space	03	--	--
BR-020	Circulation	3.7.52	11.91 M2	Balance Space	03	--	--
BR-020	Circulation	3.8.50	15.65 M2	Balance Space	03	--	--
BR-020	GEA Space	--	311.10 M2	GEA Space	03	--	--

BR-020 Court 3 Room Schedule							
PRN	Room Name	Room Number	Area	GI/GE/AN/NET	Floor	Department	Faculty/Service
BR-020	GEA Space	--	280.59 M2	GEA Space	03	--	--
BR-020	Kitchen	3.7.57	25.57 M2	N/A Space	03	--	--
BR-020	Kitchen	3.8.52	25.72 M2	N/A Space	03	--	--
BR-020	Plant	3.7.51	13.70 M2	Balance Space	03	--	--
BR-020	Riser	3.7.56	0.14 M2	Balance Space	03	--	--
BR-020	Riser	3.7.53	0.35 M2	Balance Space	03	--	--
BR-020	Riser	3.8.51	0.35 M2	Balance Space	03	--	--
BR-020	Riser	3.8.55	0.35 M2	Balance Space	03	--	--
BR-020	Riser	3.8.54	0.35 M2	Balance Space	03	--	--
BR-020	Riser	3.7.54	0.35 M2	Balance Space	03	--	--
BR-020	Riser	3.7.55	0.14 M2	Balance Space	03	--	--
BR-020	Riser	3.8.53	0.68 M2	Balance Space	03	--	--
BR-020	Riser	3.7.58	0.68 M2	Balance Space	03	--	--
BR-020	Stair Lobby	3.7.50	20.92 M2	Balance Space	03	--	--

1030 Third Floor Plan
1:200 @ A3

Rev	Description	Date	Drwn



PRN No.	BR-020
PROJECT	Court 3 Archive
PROJECT No.	N/A
DWG TITLE	Third Floor Plan
DWG No.	1030
REV	*
DRWN BY	JB
CHECKED BY	
SCALE A1 @ 1:100	DATE 01.02.14