

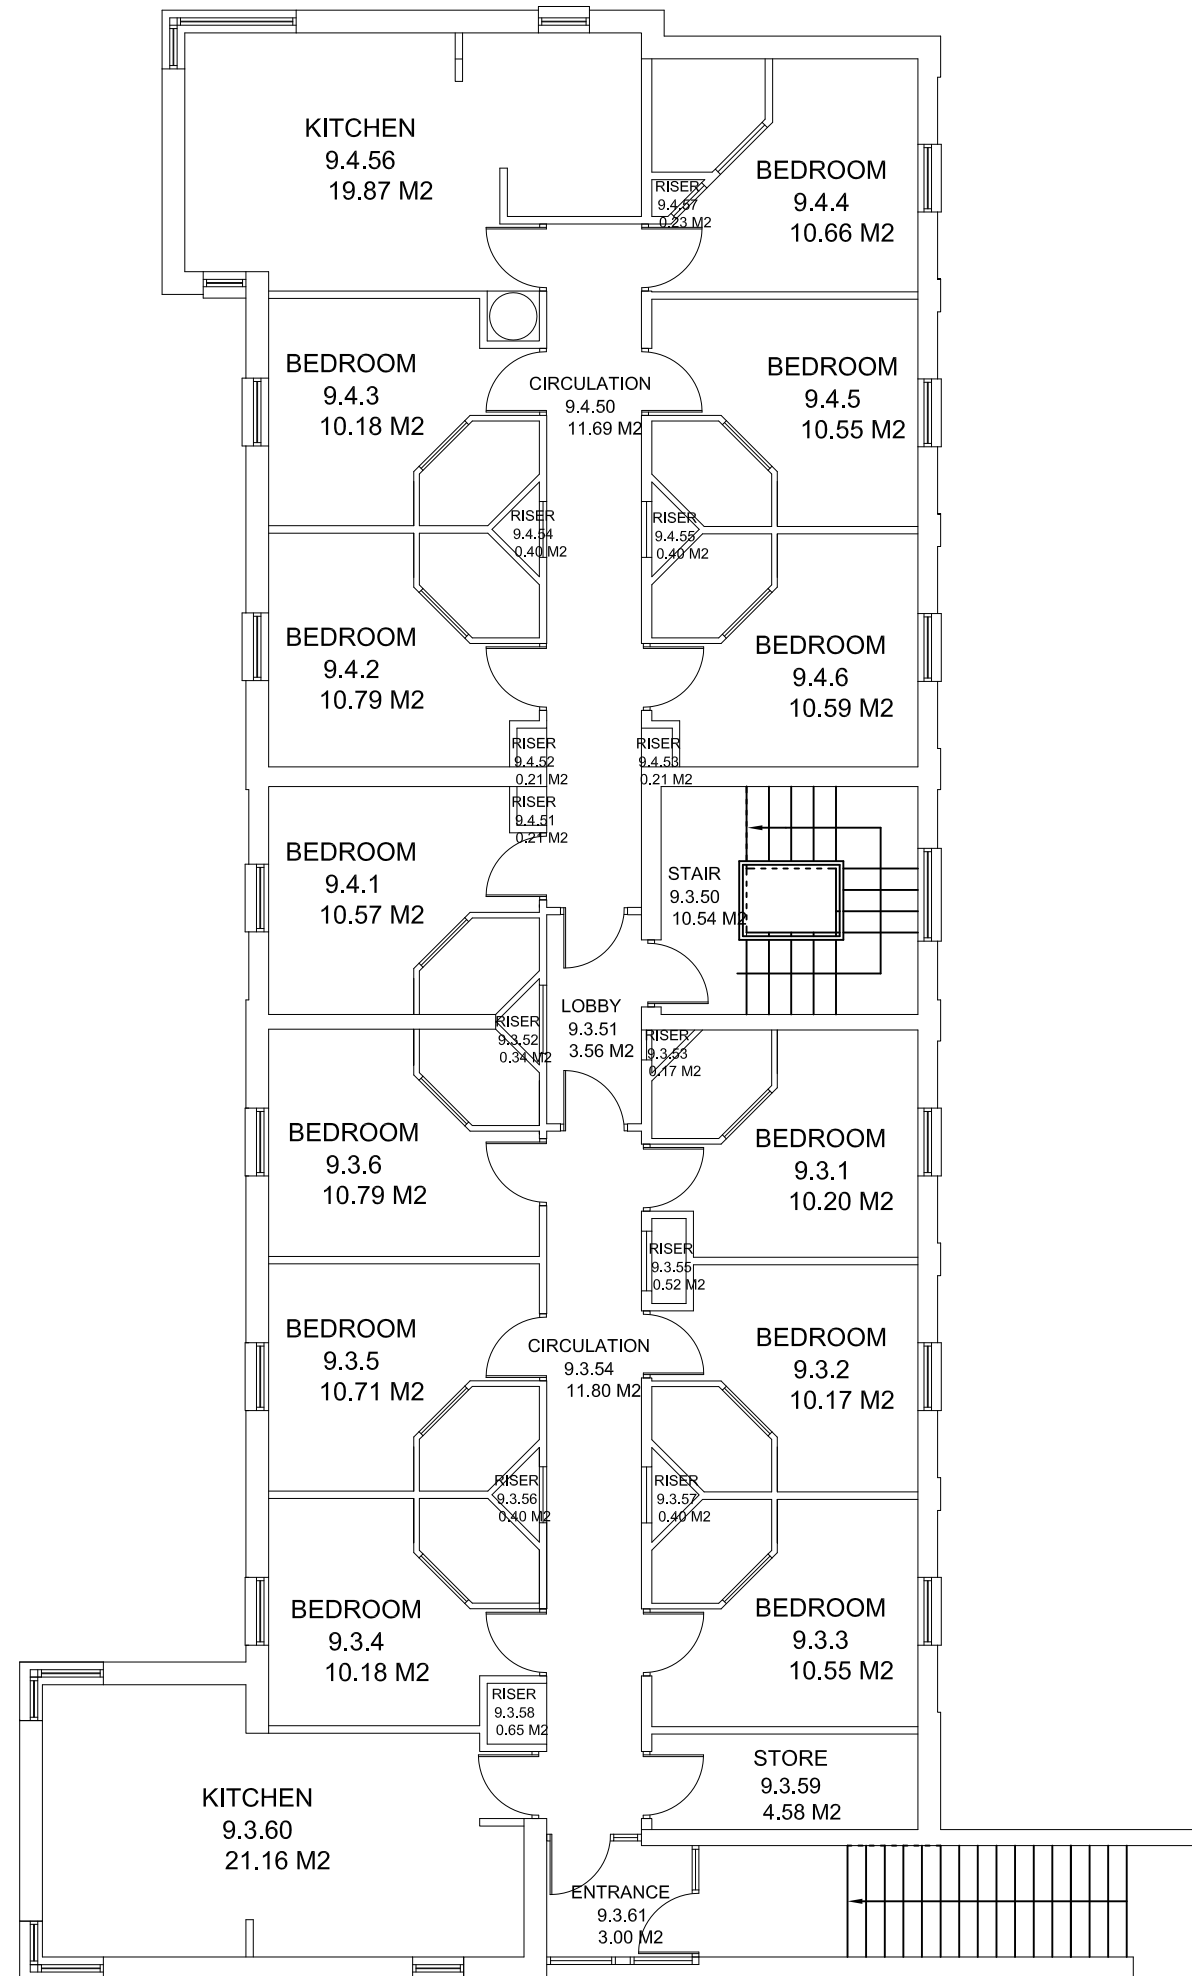


BR-026 Court 9 Room Schedule							
PRN	Room Name	Room Number	Area	GIA/GEA/NIA/NET	Floor	Department	Faculty/Service
BR-026	Bedroom	9.8.6	11.60 M2	NIA Space	01	---	---
BR-026	Bedroom	9.8.3	8.95 M2	NIA Space	01	---	---
BR-026	Bedroom	9.8.5	11.93 M2	NIA Space	01	---	---
BR-026	Bedroom	9.4.4	10.66 M2	NIA Space	01	---	---
BR-026	Bedroom	9.3.2	10.17 M2	NIA Space	01	---	---
BR-026	Bedroom	9.3.5	10.71 M2	NIA Space	01	---	---
BR-026	Bedroom	9.3.3	10.55 M2	NIA Space	01	---	---
BR-026	Bedroom	9.3.4	10.18 M2	NIA Space	01	---	---
BR-026	Bedroom	9.3.1	10.20 M2	NIA Space	01	---	---
BR-026	Bedroom	9.3.6	10.79 M2	NIA Space	01	---	---
BR-026	Bedroom	9.4.1	10.57 M2	NIA Space	01	---	---
BR-026	Bedroom	9.4.6	10.59 M2	NIA Space	01	---	---
BR-026	Bedroom	9.4.5	10.55 M2	NIA Space	01	---	---
BR-026	Bedroom	9.4.2	10.79 M2	NIA Space	01	---	---
BR-026	Bedroom	9.4.3	10.18 M2	NIA Space	01	---	---
BR-026	Bedroom	9.8.4	8.95 M2	NIA Space	01	---	---
BR-026	Circulation	9.3.54	11.80 M2	Balance Space	01	---	---
BR-026	Circulation	9.4.50	11.69 M2	Balance Space	01	---	---
BR-026	Entrance	9.3.61	3.00 M2	Balance Space	01	---	---
BR-026	GEA Space	---	327.30 M2	GEA Space	01	---	---
BR-026	GIA Space	---	62.51 M2	GIA Space	01	---	---
BR-026	GIA Space	---	233.39 M2	GIA Space	01	---	---
BR-026	Kitchen	9.3.60	21.16 M2	NIA Space	01	---	---
BR-026	Kitchen	9.4.56	19.87 M2	NIA Space	01	---	---
BR-026	Lobby	9.3.51	3.56 M2	Balance Space	01	---	---
BR-026	Riser	9.3.53	0.17 M2	Balance Space	01	---	---
BR-026	Riser	9.3.52	0.34 M2	Balance Space	01	---	---
BR-026	Riser	9.3.55	0.52 M2	Balance Space	01	---	---
BR-026	Riser	9.4.52	0.21 M2	Balance Space	01	---	---
BR-026	Riser	9.4.55	0.40 M2	Balance Space	01	---	---
BR-026	Riser	9.4.57	0.23 M2	Balance Space	01	---	---
BR-026	Riser	9.3.58	0.65 M2	Balance Space	01	---	---
BR-026	Riser	9.4.51	0.21 M2	Balance Space	01	---	---
BR-026	Riser	9.3.56	0.40 M2	Balance Space	01	---	---
BR-026	Riser	9.3.57	0.40 M2	Balance Space	01	---	---
BR-026	Riser	9.4.53	0.21 M2	Balance Space	01	---	---
BR-026	Riser	9.4.54	0.40 M2	Balance Space	01	---	---
BR-026	Stair	9.8.55	15.00 M2	Balance Space	01	---	---
BR-026	Stair	9.3.50	10.54 M2	Balance Space	01	---	---
BR-026	Store	9.3.59	4.58 M2	NIA Space	01	---	---
BR-026	WC Shower	9.8.56	3.66 M2	Balance Space	01	---	---

 

NOTES
CONTRACTOR TO CHECK ALL DIMENSIONS ON SITE
DO NOT SCALE

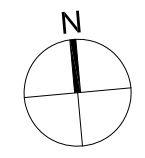

1010 First Floor Plan
1:100 at A3

Rev	Description	Date	Drwn



PRN No.	BR-026
PROJECT	Court 9 Archive
PROJECT No.	N/A
DWG TITLE	First Floor Plan
DWG No.	1010
REV	*
DRWN BY	JB
CHECKED BY	
SCALE	A1 @ 1:50
DATE	01.02.14