



**BR-028 Court 11 Room Schedule**

PRN	Room Name	Room Number	Area	GIA/GEA/NIA/NET	Floor	Department	Faculty/Service
BR-028	Bedroom	11.8.6	11.60 M2	NIA Space	01	--	--
BR-028	Bedroom	11.8.3	8.95 M2	NIA Space	01	--	--
BR-028	Bedroom	11.8.5	11.93 M2	NIA Space	01	--	--
BR-028	Bedroom	11.4.4	10.66 M2	NIA Space	01	--	--
BR-028	Bedroom	11.3.2	10.17 M2	NIA Space	01	--	--
BR-028	Bedroom	11.3.5	10.71 M2	NIA Space	01	--	--
BR-028	Bedroom	11.3.3	10.55 M2	NIA Space	01	--	--
BR-028	Bedroom	11.3.4	10.18 M2	NIA Space	01	--	--
BR-028	Bedroom	11.3.1	10.20 M2	NIA Space	01	--	--
BR-028	Bedroom	11.3.6	10.79 M2	NIA Space	01	--	--
BR-028	Bedroom	11.4.1	10.57 M2	NIA Space	01	--	--
BR-028	Bedroom	11.4.6	10.59 M2	NIA Space	01	--	--
BR-028	Bedroom	11.4.5	10.55 M2	NIA Space	01	--	--
BR-028	Bedroom	11.4.2	10.79 M2	NIA Space	01	--	--
BR-028	Bedroom	11.4.3	10.18 M2	NIA Space	01	--	--
BR-028	Bedroom	11.8.4	8.95 M2	NIA Space	01	--	--
BR-028	Circulation	11.3.54	11.80 M2	Balance Space	01	--	--
BR-028	Circulation	11.4.50	11.69 M2	Balance Space	01	--	--
BR-028	Entrance	11.3.59	3.00 M2	Balance Space	01	--	--
BR-028	GEA Space	--	255.42 M2	GEA Space	01	--	--
BR-028	GEA Space	--	71.88 M2	GEA Space	01	--	--
BR-028	GIA Space	--	62.51 M2	GIA Space	01	--	--
BR-028	GIA Space	--	233.39 M2	GIA Space	01	--	--
BR-028	Kitchen	11.3.60	21.16 M2	NIA Space	01	--	--
BR-028	Kitchen	11.4.56	19.87 M2	NIA Space	01	--	--
BR-028	Lobby	11.3.51	3.56 M2	Balance Space	01	--	--
BR-028	Riser	11.3.52	0.34 M2	Balance Space	01	--	--
BR-028	Riser	11.3.53	0.17 M2	Balance Space	01	--	--
BR-028	Riser	11.3.55	0.40 M2	Balance Space	01	--	--
BR-028	Riser	11.4.55	0.40 M2	Balance Space	01	--	--
BR-028	Riser	11.4.57	0.23 M2	Balance Space	01	--	--
BR-028	Riser	11.3.57	0.65 M2	Balance Space	01	--	--
BR-028	Riser	11.3.55	0.52 M2	Balance Space	01	--	--
BR-028	Riser	11.4.51	0.21 M2	Balance Space	01	--	--
BR-028	Riser	11.4.52	0.21 M2	Balance Space	01	--	--
BR-028	Riser	11.4.53	0.21 M2	Balance Space	01	--	--
BR-028	Riser	11.3.56	0.40 M2	Balance Space	01	--	--
BR-028	Riser	11.4.54	0.40 M2	Balance Space	01	--	--
BR-028	Stair	11.3.50	10.54 M2	Balance Space	01	--	--
BR-028	Stair	11.8.55	15.00 M2	Balance Space	01	--	--
BR-028	Store	11.3.58	4.58 M2	NIA Space	01	--	--
BR-028	WC Shower	11.8.56	3.66 M2	Balance Space	01	--	--

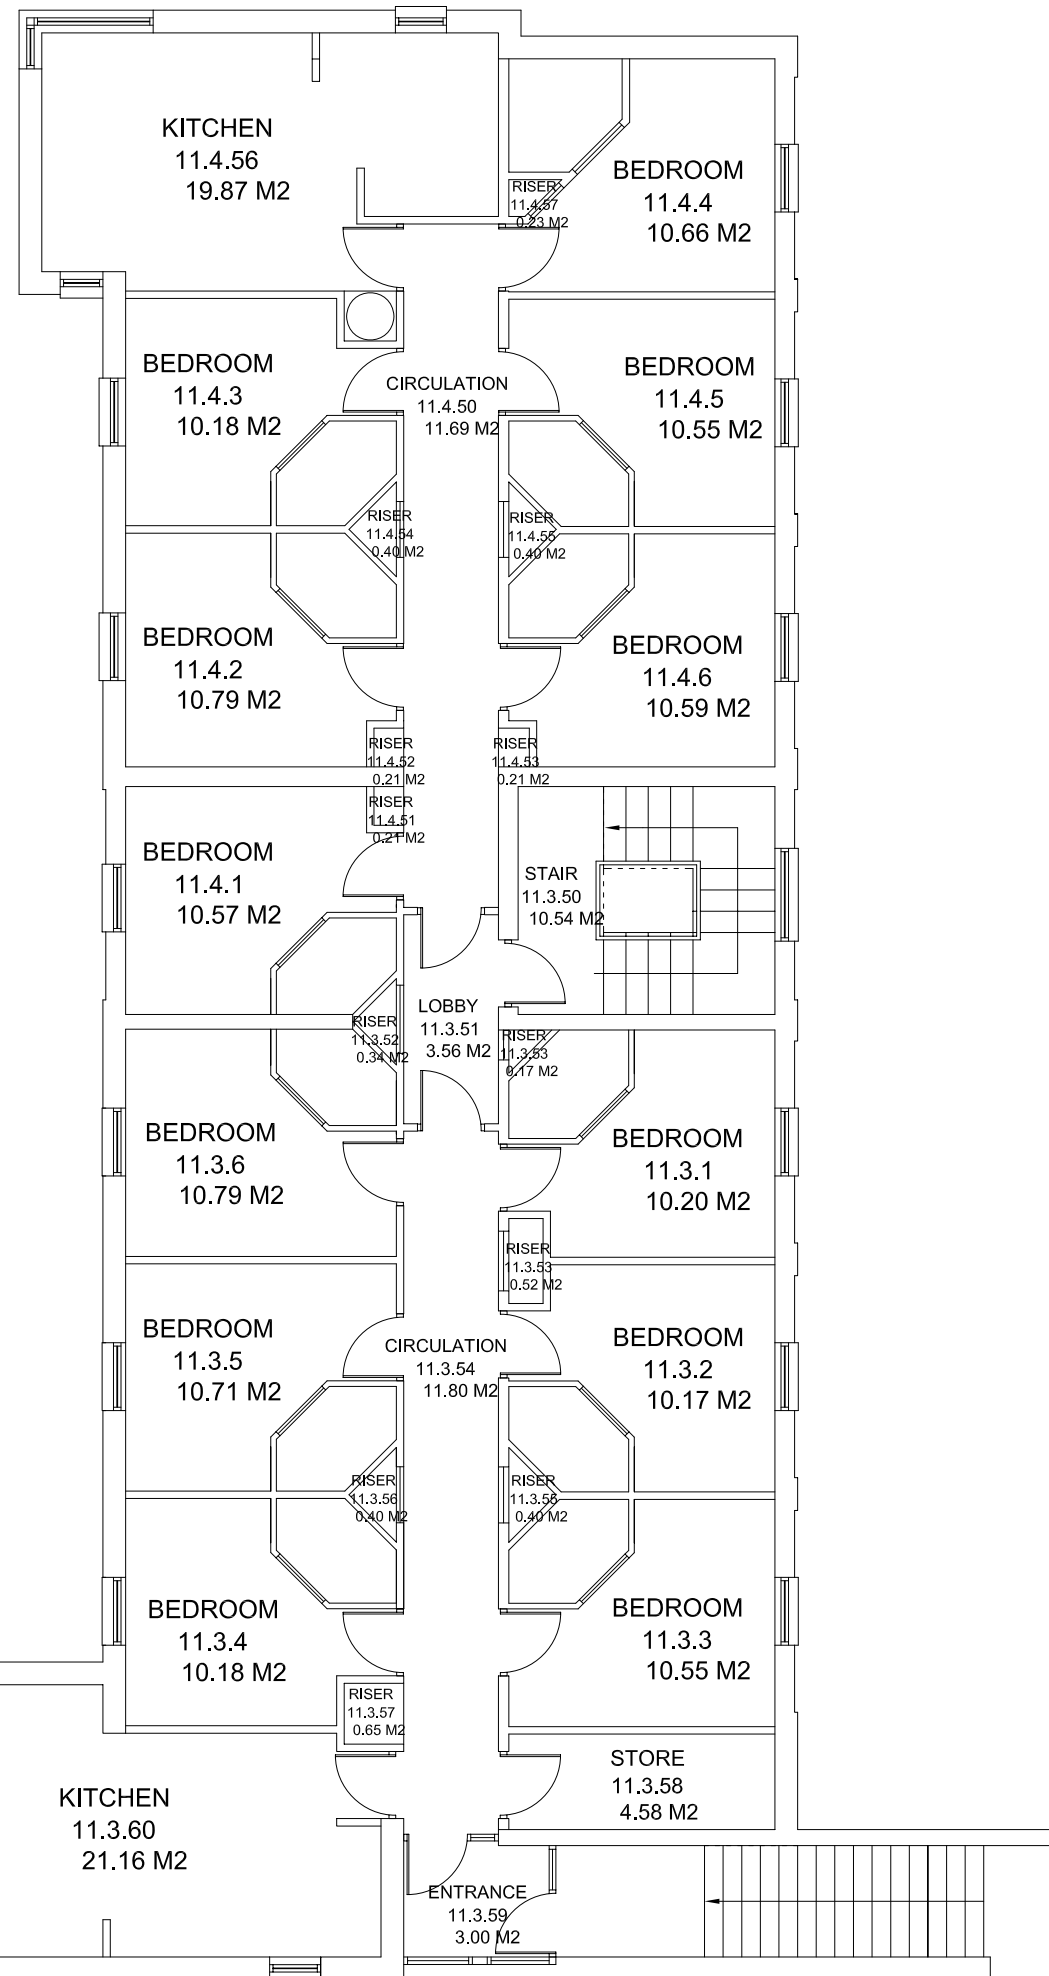

NOTES  
CONTRACTOR TO CHECK ALL DIMENSIONS ON SITE  
DO NOT SCALE

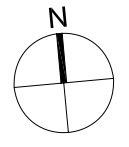

1010 First Floor Plan  
1:50

Rev	Description	Date	Drawn

ESTATES AND FACILITIES  
SERVICE BUILDING  
BRAYFORD POOL  
LINCOLN LN6 7TS  
TEL: 01522 886749 FAX: 01522 886247

PRN No.	BR-028
PROJECT	Court 11 Archive
PROJECT No.	N/A
DWG TITLE	First Floor Plan
DWG No.	1010
REV	*
DRWN BY.	JB
CHECKED BY.	
SCALE.	A1@ 1:50
DATE	28/06/11