



BR-028 Court 11 Room Schedule

PRN	Room Name	Room Number	Area	GIA/GEA/NIA/NET	Floor	Department	Faculty/Service
BR-028	Circulation	11.7.52	2.06 M2	Balance Space	03	--	--
BR-028	Circulation	11.7.56	11.83 M2	Balance Space	03	--	--
BR-028	GEA Space	--	141.75 M2	GEA Space	03	--	--
BR-028	GIA Space	--	127.56 M2	GIA Space	03	--	--
BR-028	Kitchen	11.7.60	21.99 M2	NIA Space	03	--	--
BR-028	Lobby	11.7.51	3.56 M2	Balance Space	03	--	--
BR-028	Riser	11.7.59	0.40 M2	Balance Space	03	--	--
BR-028	Riser	11.7.57	0.52 M2	Balance Space	03	--	--
BR-028	Riser	11.7.58	0.17 M2	Balance Space	03	--	--
BR-028	Riser	11.7.55	0.17 M2	Balance Space	03	--	--
BR-028	Riser	11.7.54	0.37 M2	Balance Space	03	--	--
BR-028	Stair	11.7.50	10.54 M2	Balance Space	03	--	--
BR-028	Store	11.7.61	1.97 M2	NIA Space	03	--	--

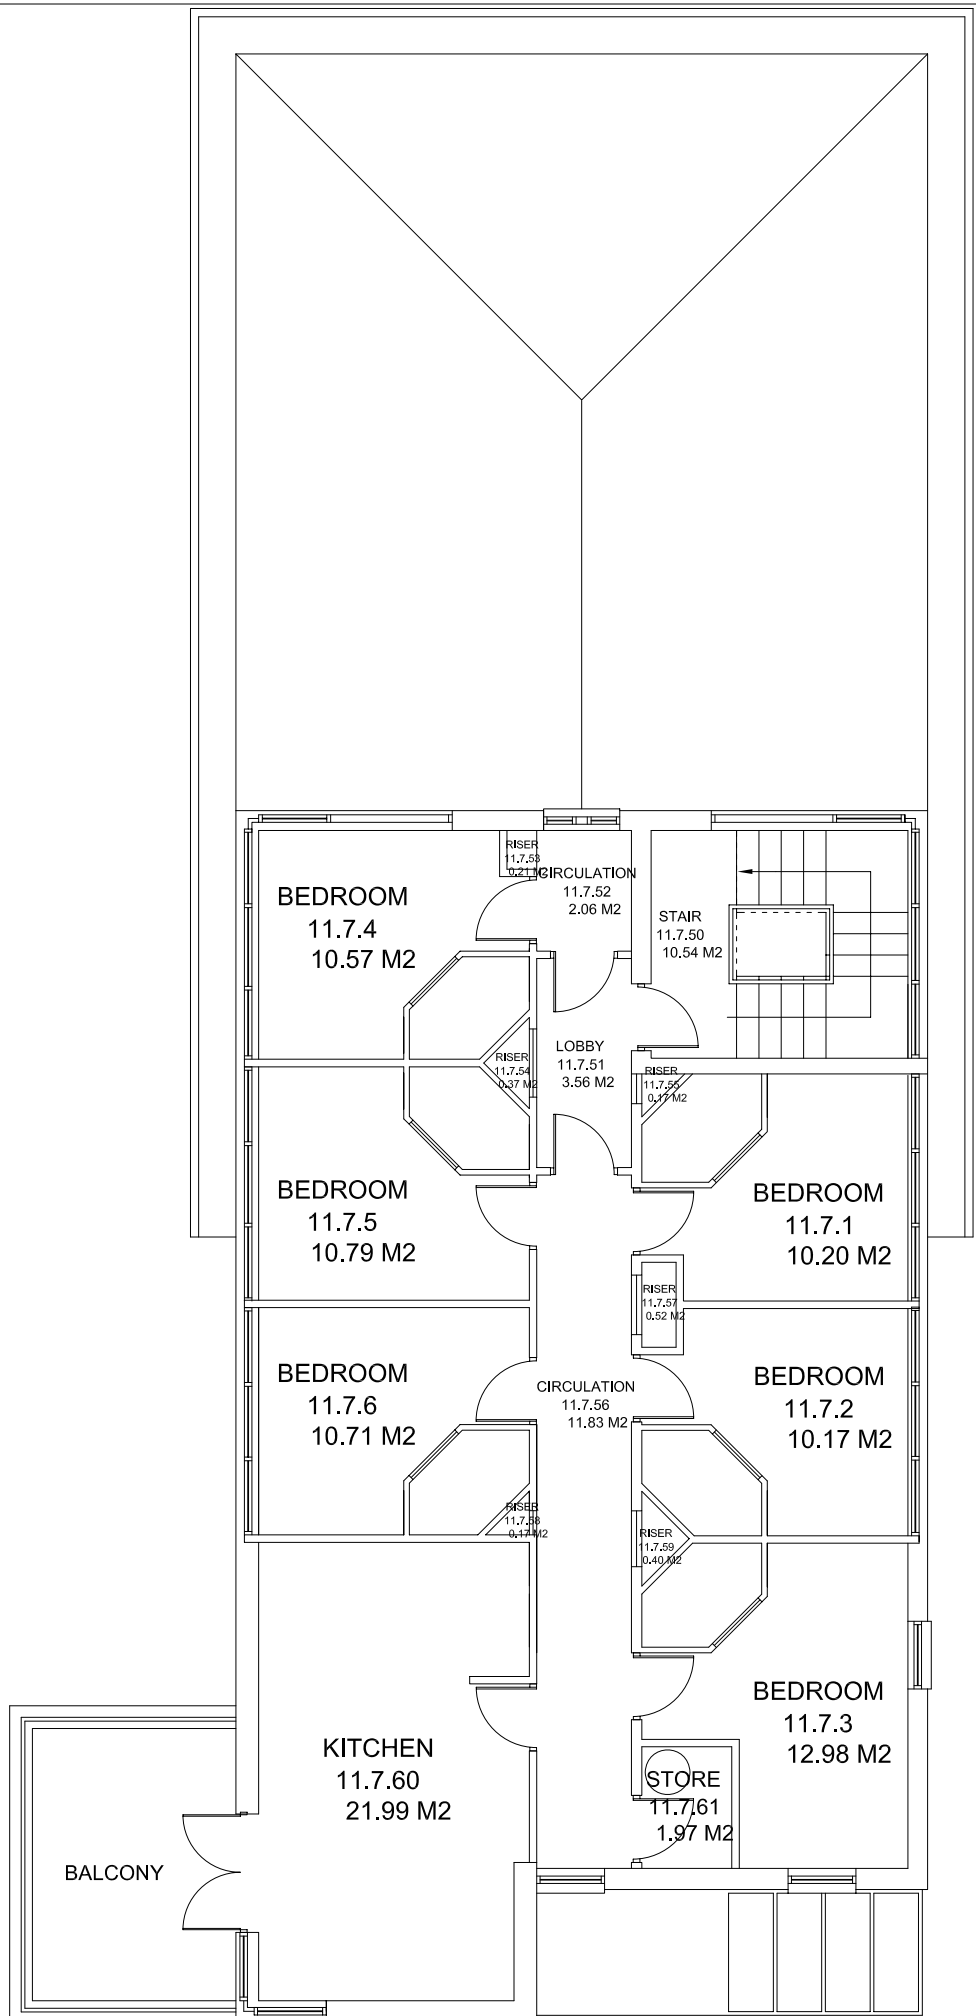

NOTES
CONTRACTOR TO CHECK ALL DIMENSIONS ON SITE
DO NOT SCALE

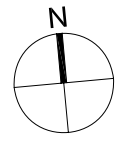

Rev	Description	Date	Drawn

ESTATES AND FACILITIES
SERVICE BUILDING
BRAYFORD POOL
LINCOLN LN6 7TS
UNIVERSITY OF LINCOLN
TEL: 01522 886749 FAX: 01522 886247

PRN No. **BR-028**
PROJECT. **Court 11 Archive**
PROJECT No. **N/A**
DWG TITLE. **Third Floor Plan**
DWG No. **1030** REV *****
DRWN BY. **JB** CHECKED BY.
SCALE. A1 @ 1:50 DATE **28/06/11**