



BR-029 Court 12 Room Schedule							
PRN	Room Name	Room Number	Area	GIA/GEA/NIA/NET	Floor	Department	Faculty/Service
BR-029	Bedroom	12.5.4	10.72 M2	NIA Space	02	--	--
BR-029	Bedroom	12.6.1	10.51 M2	NIA Space	02	--	--
BR-029	Bedroom	12.5.1	10.07 M2	NIA Space	02	--	--
BR-029	Bedroom	12.5.2	10.06 M2	NIA Space	02	--	--
BR-029	Bedroom	12.6.2	10.66 M2	NIA Space	02	--	--
BR-029	Bedroom	12.6.3	10.51 M2	NIA Space	02	--	--
BR-029	Bedroom	12.5.3	10.50 M2	NIA Space	02	--	--
BR-029	Bedroom	12.6.4	10.50 M2	NIA Space	02	--	--
BR-029	Bedroom	12.5.5	10.80 M2	NIA Space	02	--	--
BR-029	Circulation	12.5.55	10.16 M2	Balance Space	02	--	--
BR-029	Circulation	12.6.51	9.79 M2	Balance Space	02	--	--
BR-029	Communal Kitchen	12.5.59	21.91 M2	NIA Space	02	--	--
BR-029	Communal Kitchen	12.6.57	18.02 M2	NIA Space	02	--	--
BR-029	GEA Space	--	203.77 M2	GEA Space	02	--	--
BR-029	GIA Space	--	184.53 M2	GIA Space	02	--	--
BR-029	Lobby	12.5.52	3.44 M2	Balance Space	02	--	--
BR-029	Riser	12.5.57	0.40 M2	Balance Space	02	--	--
BR-029	Riser	12.5.54	0.17 M2	Balance Space	02	--	--
BR-029	Riser	12.5.53	0.39 M2	Balance Space	02	--	--
BR-029	Riser	12.6.52	0.20 M2	Balance Space	02	--	--
BR-029	Riser	12.6.55	0.17 M2	Balance Space	02	--	--
BR-029	Riser	12.5.56	0.41 M2	Balance Space	02	--	--
BR-029	Riser	12.5.58	0.17 M2	Balance Space	02	--	--
BR-029	Riser	12.5.56	0.75 M2	Balance Space	02	--	--
BR-029	Riser	12.6.53	0.21 M2	Balance Space	02	--	--
BR-029	Riser	12.6.54	0.21 M2	Balance Space	02	--	--
BR-029	Riser	12.5.51	0.51 M2	Balance Space	02	--	--
BR-029	Stairs	12.5.50	9.99 M2	Balance Space	02	--	--

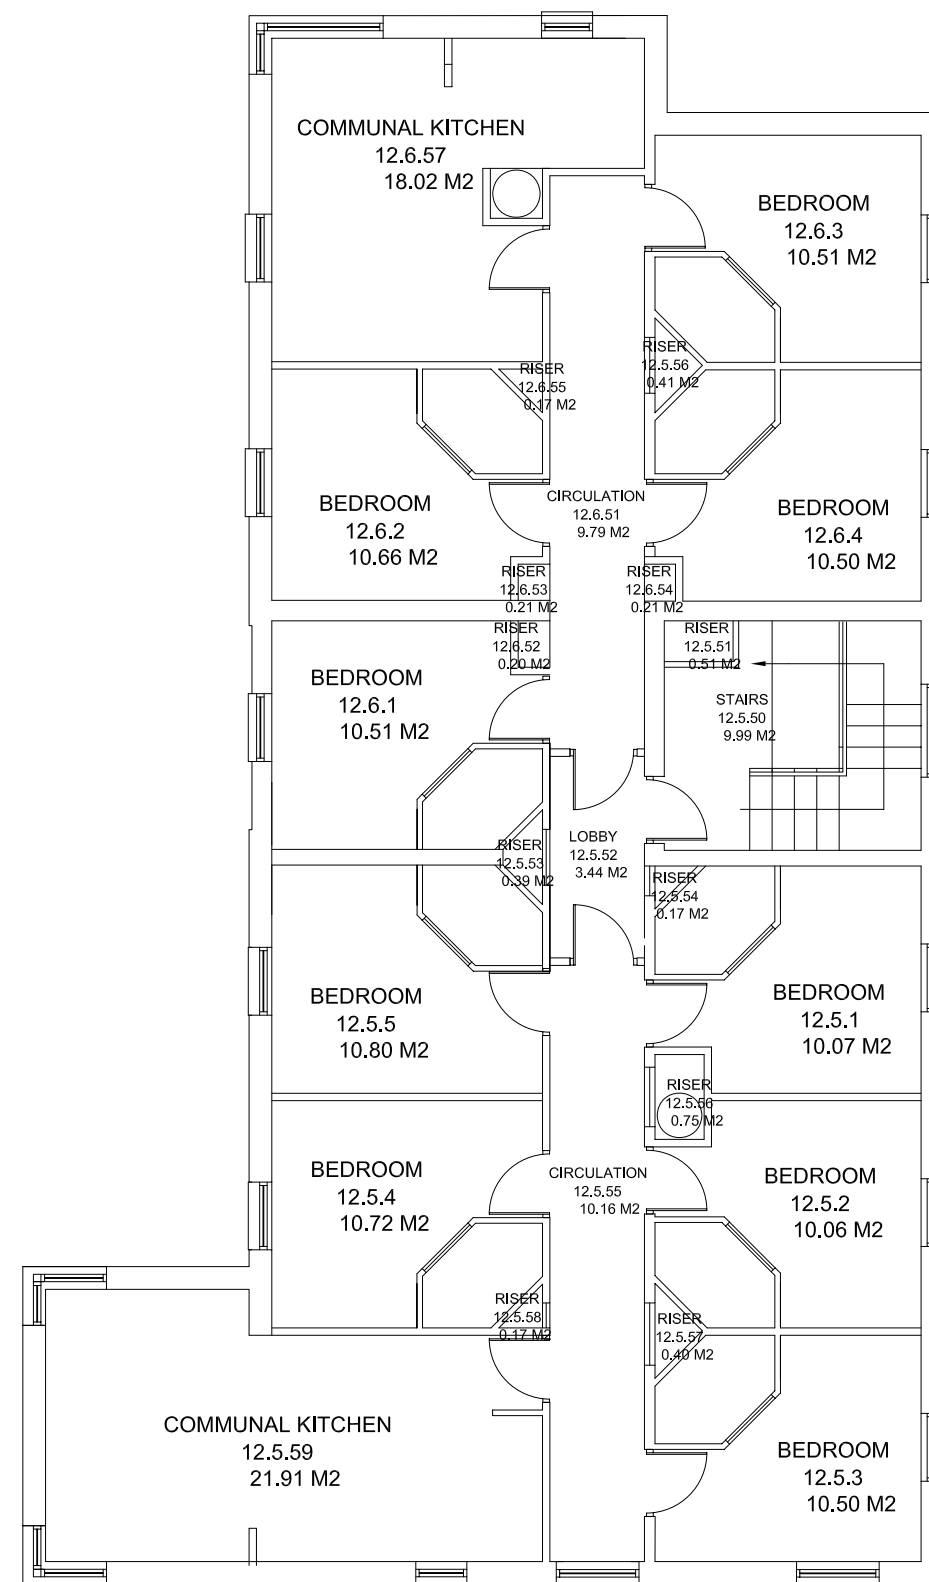

NOTES
CONTRACTOR TO CHECK ALL DIMENSIONS ON SITE
DO NOT SCALE

 

1020 Second Floor Plan
1:

Rev	Description	Date	Drawn

ESTATES AND FACILITIES
SERVICE BUILDING
BRAYFORD POOL
LINCOLN LN6 7TS
TEL: 01522 886749 FAX: 01522 886247

PRN. No. **BR-029**
PROJECT. **Court 12 Archive**
PROJECT No. **N/A**
DWG TITLE. **Second Floor Plan**
DWG No. **1020** REV *****
DRWN BY. **JB** CHECKED BY.
SCALE. A1 @ 1:50 DATE **28/06/11**