
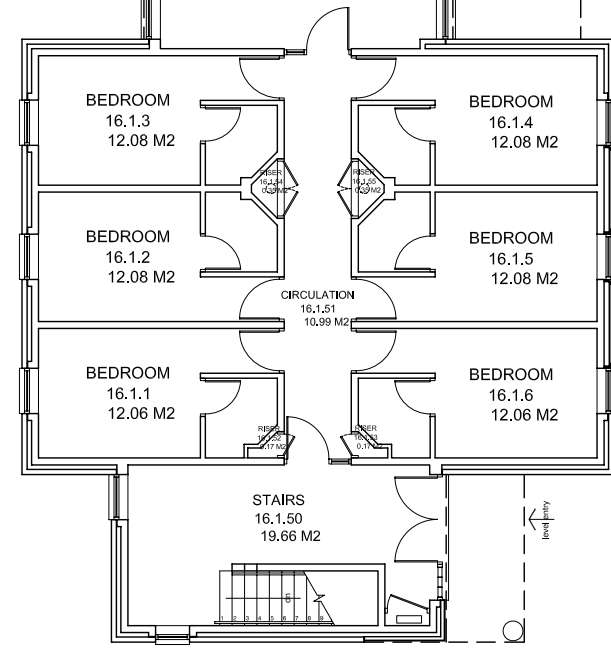
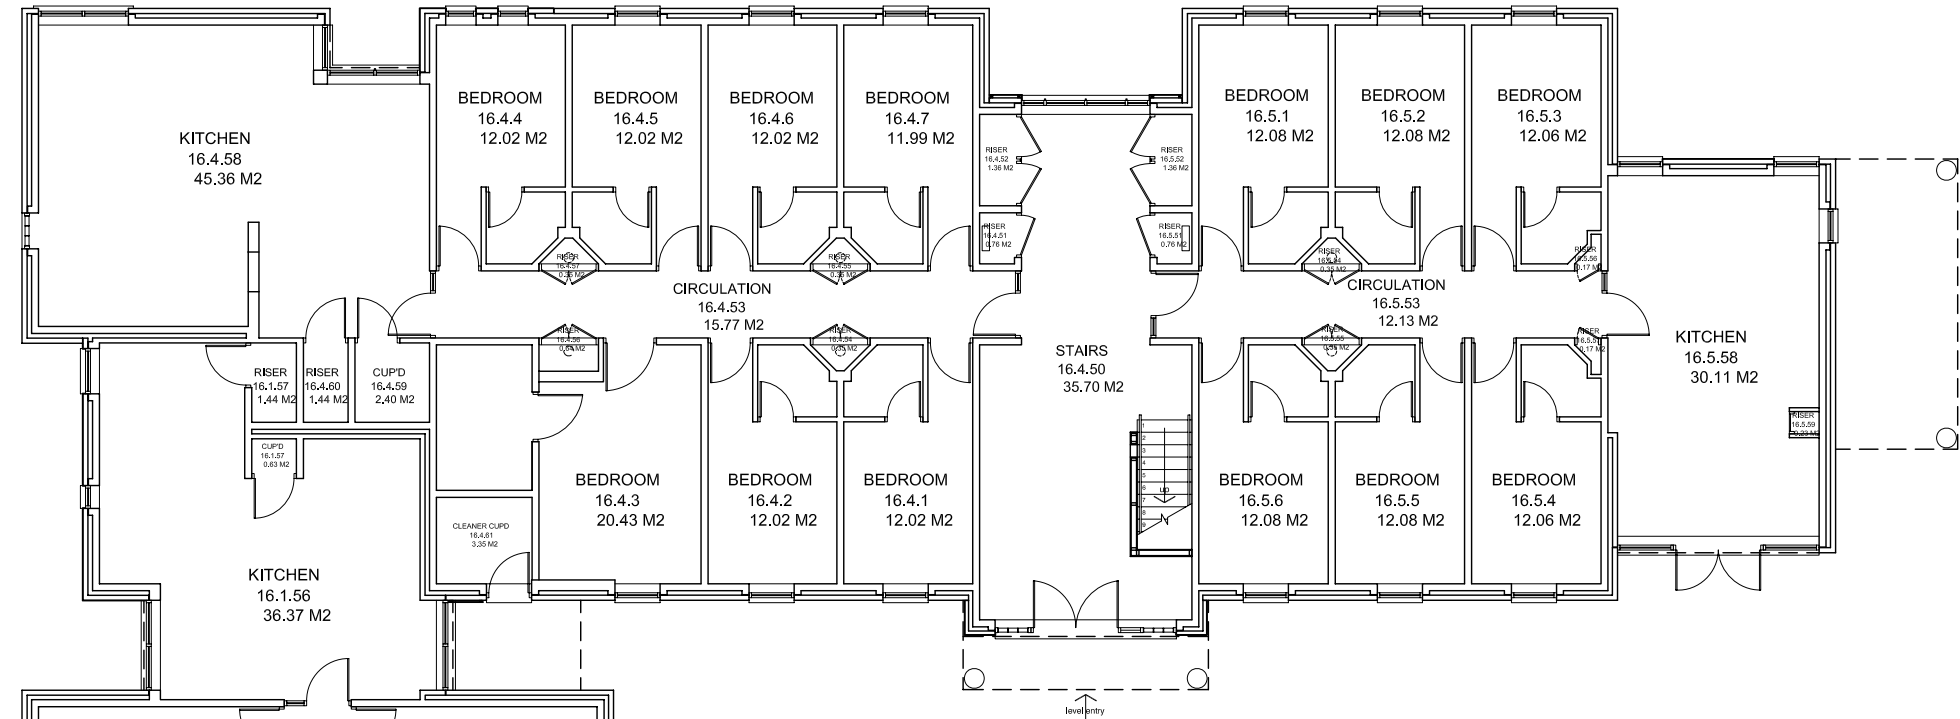


NOTES
CONTRACTOR TO CHECK ALL DIMENSIONS ON SITE
DO NOT SCALE

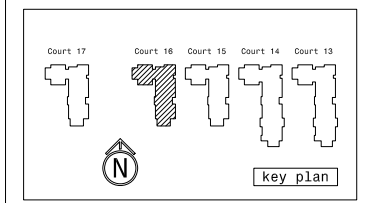

BR-033 Court 16 Room Schedule

| PRN | Room Name | Room Number | Area | GIA/GEA/NIA/NET | Floor | Department | Faculty/Service |
|--------|--------------|-------------|-----------|-----------------|-------|------------|-----------------|
| BR-034 | Bedroom | 16.1.2 | 12.08 M2 | NIA Space | G | -- | -- |
| BR-034 | Bedroom | 16.1.6 | 12.06 M2 | NIA Space | G | -- | -- |
| BR-034 | Bedroom | 16.1.5 | 12.08 M2 | NIA Space | G | -- | -- |
| BR-034 | Bedroom | 16.1.3 | 12.08 M2 | NIA Space | G | -- | -- |
| BR-034 | Bedroom | 16.1.4 | 12.08 M2 | NIA Space | G | -- | -- |
| BR-034 | Bedroom | 16.4.4 | 12.02 M2 | NIA Space | G | -- | -- |
| BR-034 | Bedroom | 16.4.5 | 12.02 M2 | NIA Space | G | -- | -- |
| BR-034 | Bedroom | 16.4.2 | 12.02 M2 | NIA Space | G | -- | -- |
| BR-034 | Bedroom | 16.4.1 | 12.02 M2 | NIA Space | G | -- | -- |
| BR-034 | Bedroom | 16.4.6 | 12.02 M2 | NIA Space | G | -- | -- |
| BR-034 | Bedroom | 16.4.7 | 11.99 M2 | NIA Space | G | -- | -- |
| BR-034 | Bedroom | 16.4.3 | 20.43 M2 | NIA Space | G | -- | -- |
| BR-034 | Bedroom | 16.5.1 | 12.08 M2 | NIA Space | G | -- | -- |
| BR-034 | Bedroom | 16.1.1 | 12.06 M2 | NIA Space | G | -- | -- |
| BR-034 | Bedroom | 16.5.2 | 12.08 M2 | NIA Space | G | -- | -- |
| BR-034 | Bedroom | 16.5.6 | 12.08 M2 | NIA Space | G | -- | -- |
| BR-034 | Bedroom | 16.5.4 | 12.06 M2 | NIA Space | G | -- | -- |
| BR-034 | Bedroom | 16.5.3 | 12.06 M2 | NIA Space | G | -- | -- |
| BR-034 | Bedroom | 16.5.5 | 12.08 M2 | NIA Space | G | -- | -- |
| BR-034 | Circulation | 16.4.53 | 15.77 M2 | Balance Space | G | -- | -- |
| BR-034 | Circulation | 16.5.53 | 12.13 M2 | Balance Space | G | -- | -- |
| BR-034 | Circulation | 16.1.51 | 10.99 M2 | Balance Space | G | -- | -- |
| BR-034 | Cleaner Cupd | 16.4.61 | 3.35 M2 | Balance Space | G | -- | -- |
| BR-034 | Cup'd | 16.1.57 | 0.63 M2 | Balance Space | G | -- | -- |
| BR-034 | Cup'd | 16.4.59 | 2.40 M2 | Balance Space | G | -- | -- |
| BR-034 | GEA Space | -- | 544.50 M2 | GEA Space | G | -- | -- |

BR-033 Court 16 Room Schedule

| PRN | Room Name | Room Number | Area | GIA/GEA/NIA/NET | Floor | Department | Faculty/Service |
|--------|-----------|-------------|-----------|-----------------|-------|------------|-----------------|
| BR-034 | GIA Space | -- | 496.59 M2 | GIA Space | G | -- | -- |
| BR-034 | Kitchen | 16.1.56 | 36.37 M2 | NIA Space | G | -- | -- |
| BR-034 | Kitchen | 16.4.58 | 45.36 M2 | NIA Space | G | -- | -- |
| BR-034 | Kitchen | 16.5.58 | 30.11 M2 | NIA Space | G | -- | -- |
| BR-034 | Riser | 16.5.55 | 0.35 M2 | Balance Space | G | -- | -- |
| BR-034 | Riser | 16.4.55 | 0.35 M2 | Balance Space | G | -- | -- |
| BR-034 | Riser | 16.4.54 | 0.35 M2 | Balance Space | G | -- | -- |
| BR-034 | Riser | 16.4.57 | 0.35 M2 | Balance Space | G | -- | -- |
| BR-034 | Riser | 16.5.54 | 0.35 M2 | Balance Space | G | -- | -- |
| BR-034 | Riser | 16.1.57 | 1.44 M2 | Balance Space | G | -- | -- |
| BR-034 | Riser | 16.4.56 | 0.64 M2 | Balance Space | G | -- | -- |
| BR-034 | Riser | 16.4.52 | 1.36 M2 | Balance Space | G | -- | -- |
| BR-034 | Riser | 16.4.51 | 0.76 M2 | Balance Space | G | -- | -- |
| BR-034 | Riser | 16.5.52 | 1.36 M2 | Balance Space | G | -- | -- |
| BR-034 | Riser | 16.5.51 | 0.76 M2 | Balance Space | G | -- | -- |
| BR-034 | Riser | 16.5.59 | 0.23 M2 | Balance Space | G | -- | -- |
| BR-034 | Riser | 16.4.60 | 1.44 M2 | Balance Space | G | -- | -- |
| BR-034 | Riser | 16.1.54 | 0.35 M2 | Balance Space | G | -- | -- |
| BR-034 | Riser | 16.1.55 | 0.35 M2 | Balance Space | G | -- | -- |
| BR-034 | Riser | 16.1.52 | 0.17 M2 | Balance Space | G | -- | -- |
| BR-034 | Riser | 16.1.53 | 0.17 M2 | Balance Space | G | -- | -- |
| BR-034 | Riser | 16.5.57 | 0.17 M2 | Balance Space | G | -- | -- |
| BR-034 | Riser | 16.5.56 | 0.17 M2 | Balance Space | G | -- | -- |
| BR-034 | Stairs | 16.4.50 | 35.70 M2 | Balance Space | G | -- | -- |
| BR-034 | Stairs | 16.1.50 | 19.66 M2 | Balance Space | G | -- | -- |

| Rev | Description | Date | Drwn |
|-----|-------------|------|------|
| | | | |



PRN No. **BR-033**

PROJECT. **Court 16 Archive**

PROJECT No. **N/A**

DWG TITLE. **Ground Floor Plan**

DWG No. **1000** REV *****

DRWN BY. **JB** CHECKED BY.

SCALE. **A1 @ 1:75** DATE **23/06/11**

1000

Ground Floor Plan
1:150 @ A3