

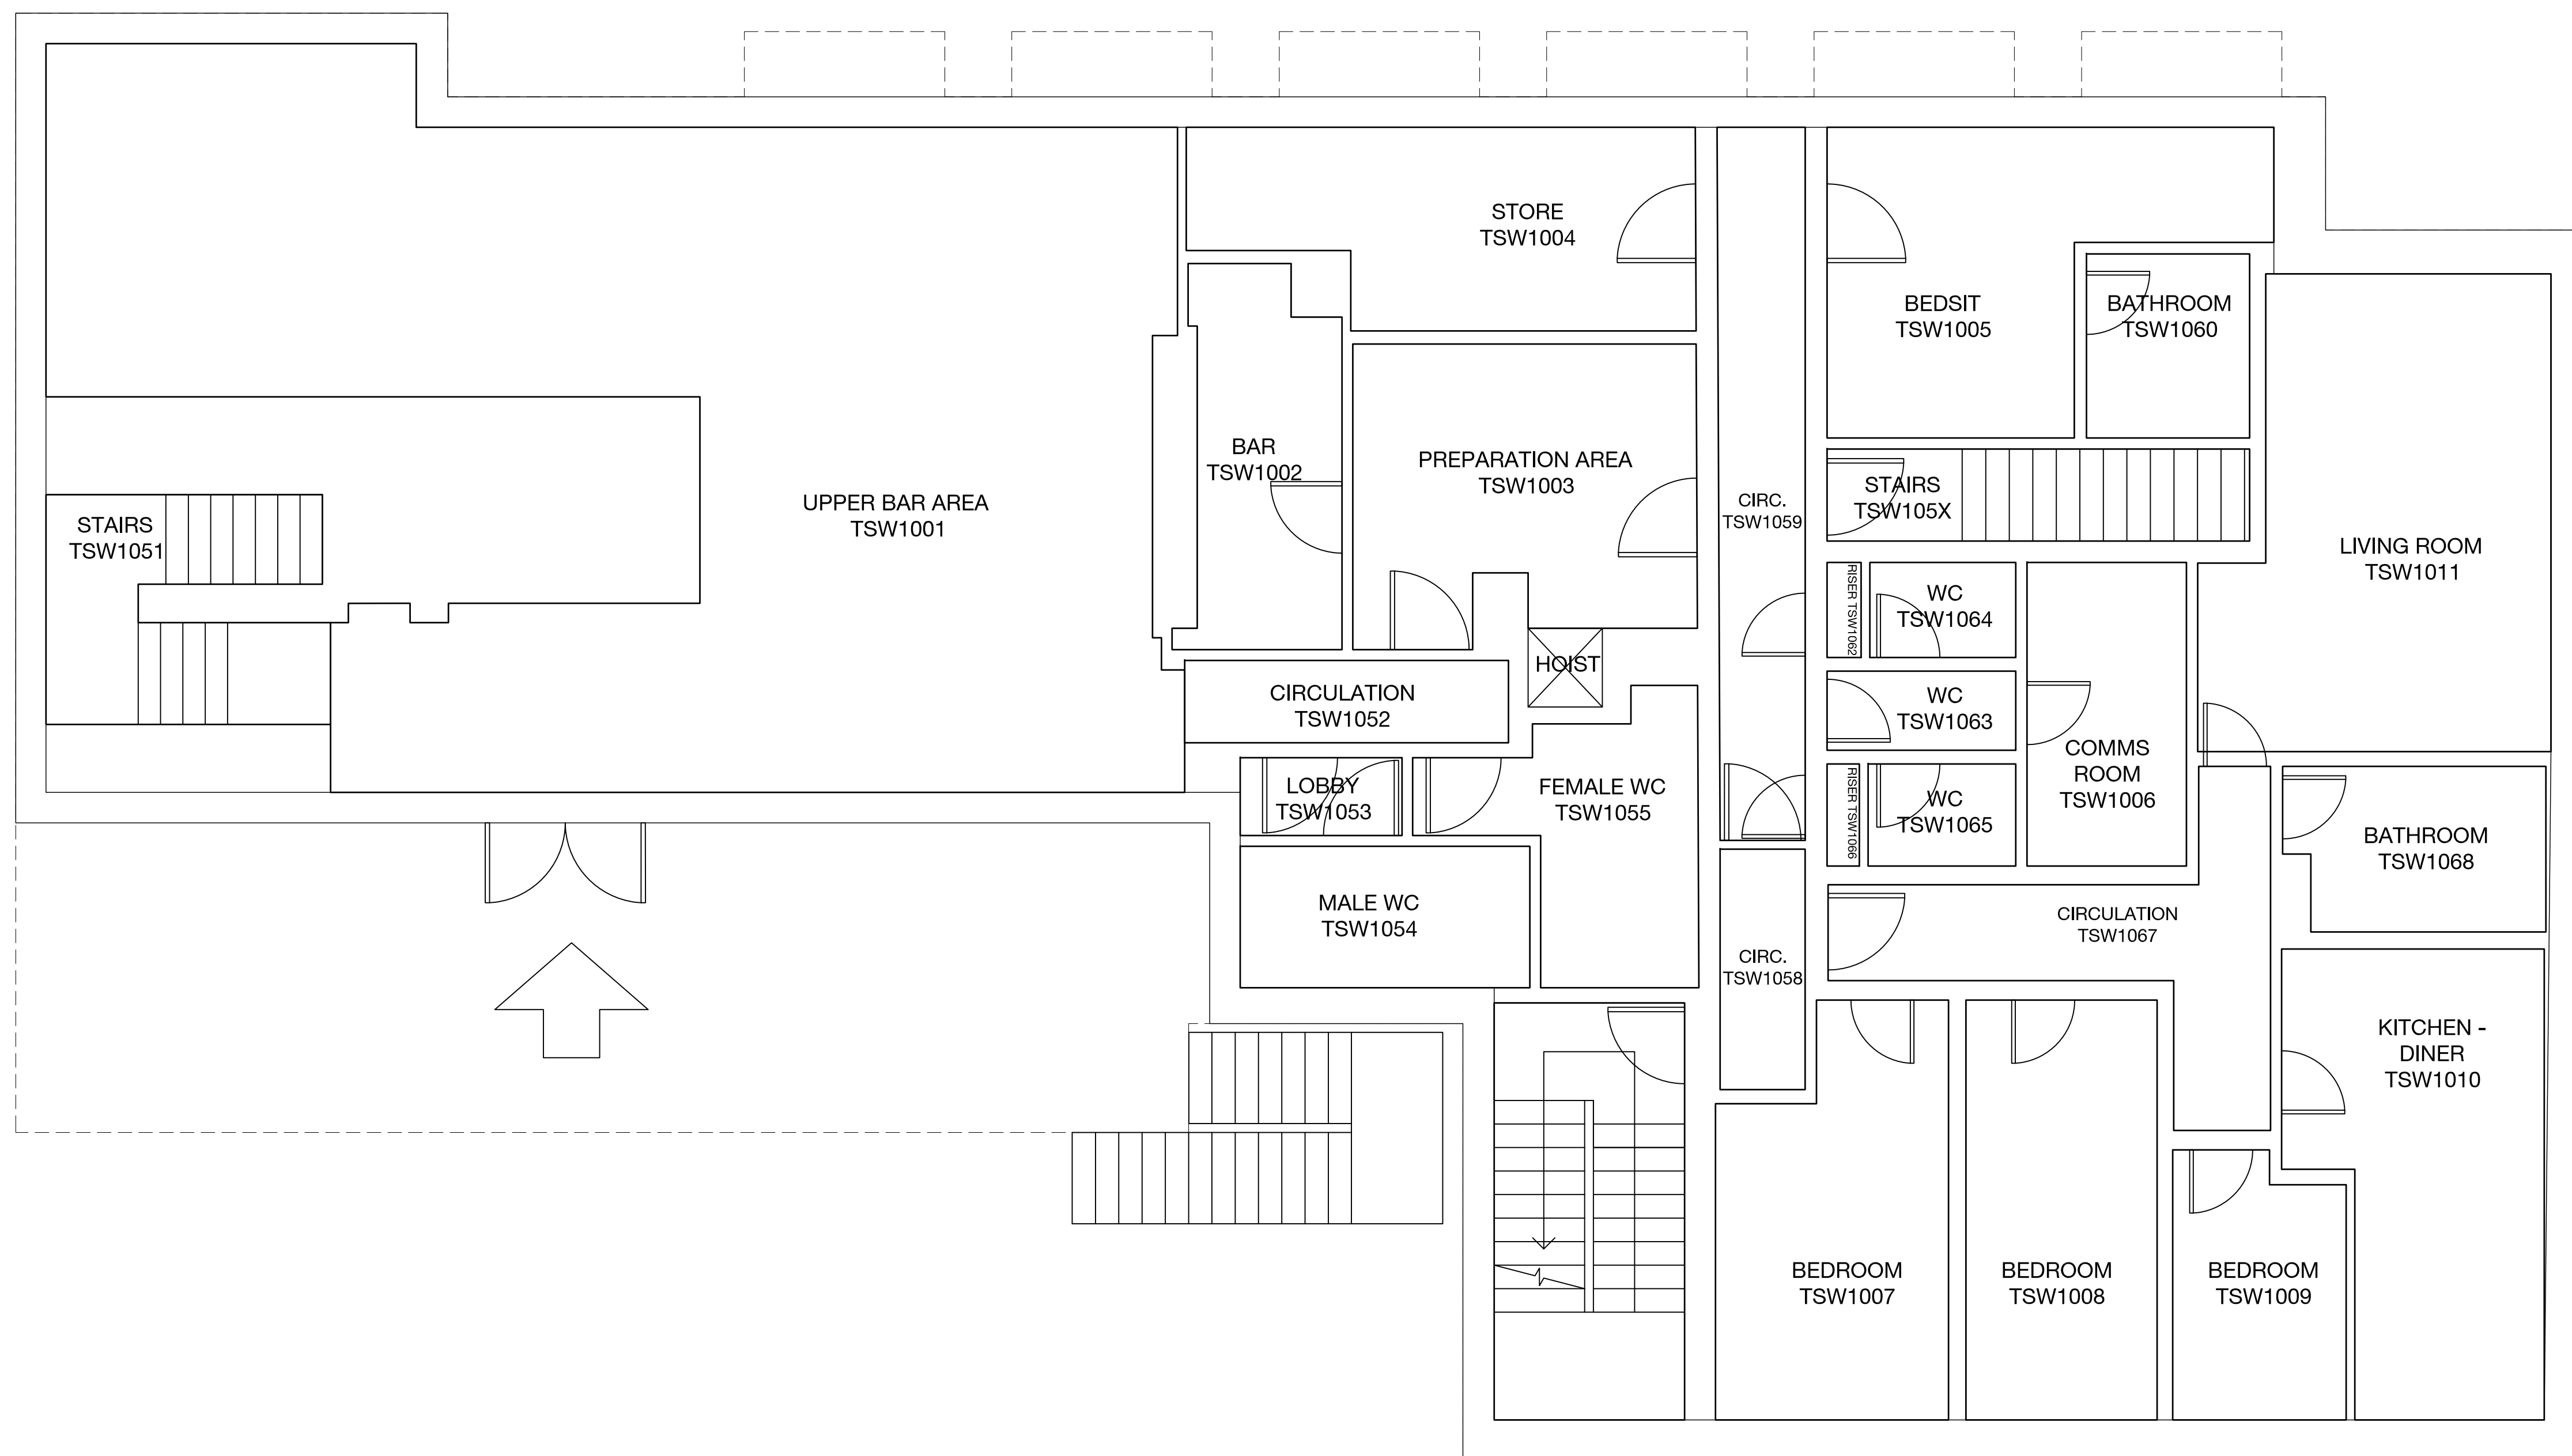


NOTES
 CONTRACTOR TO CHECK ALL DIMENSIONS ON SITE
 DO NOT SCALE

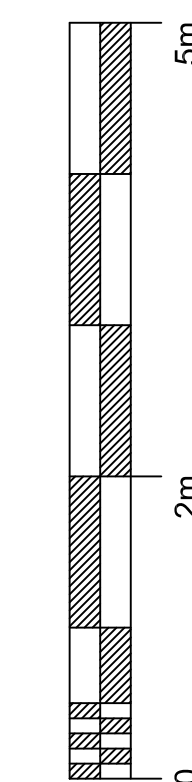

Rev	Description	Date	Drwn

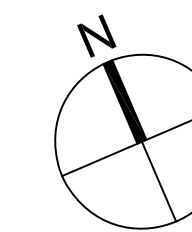

ESTATES AND
 COMMERCIAL FACILITIES
 BRAYFORD POOL
 LINCOLN, LN6 7TS
 TEL: 01522 886749 FAX: 01522 886247

PRN No. **BR-056**

PROJECT **The Swan Archive**

PROJECT No. **N/A**

DWG TITLE **First Floor Plan**

DWG No. **1010** REV *****

DRWN BY **JB** CHECKED BY

SCALE A1@ 1:50 DATE **20.11.14**

1010 First Floor Plan
 1:100 @ A3