
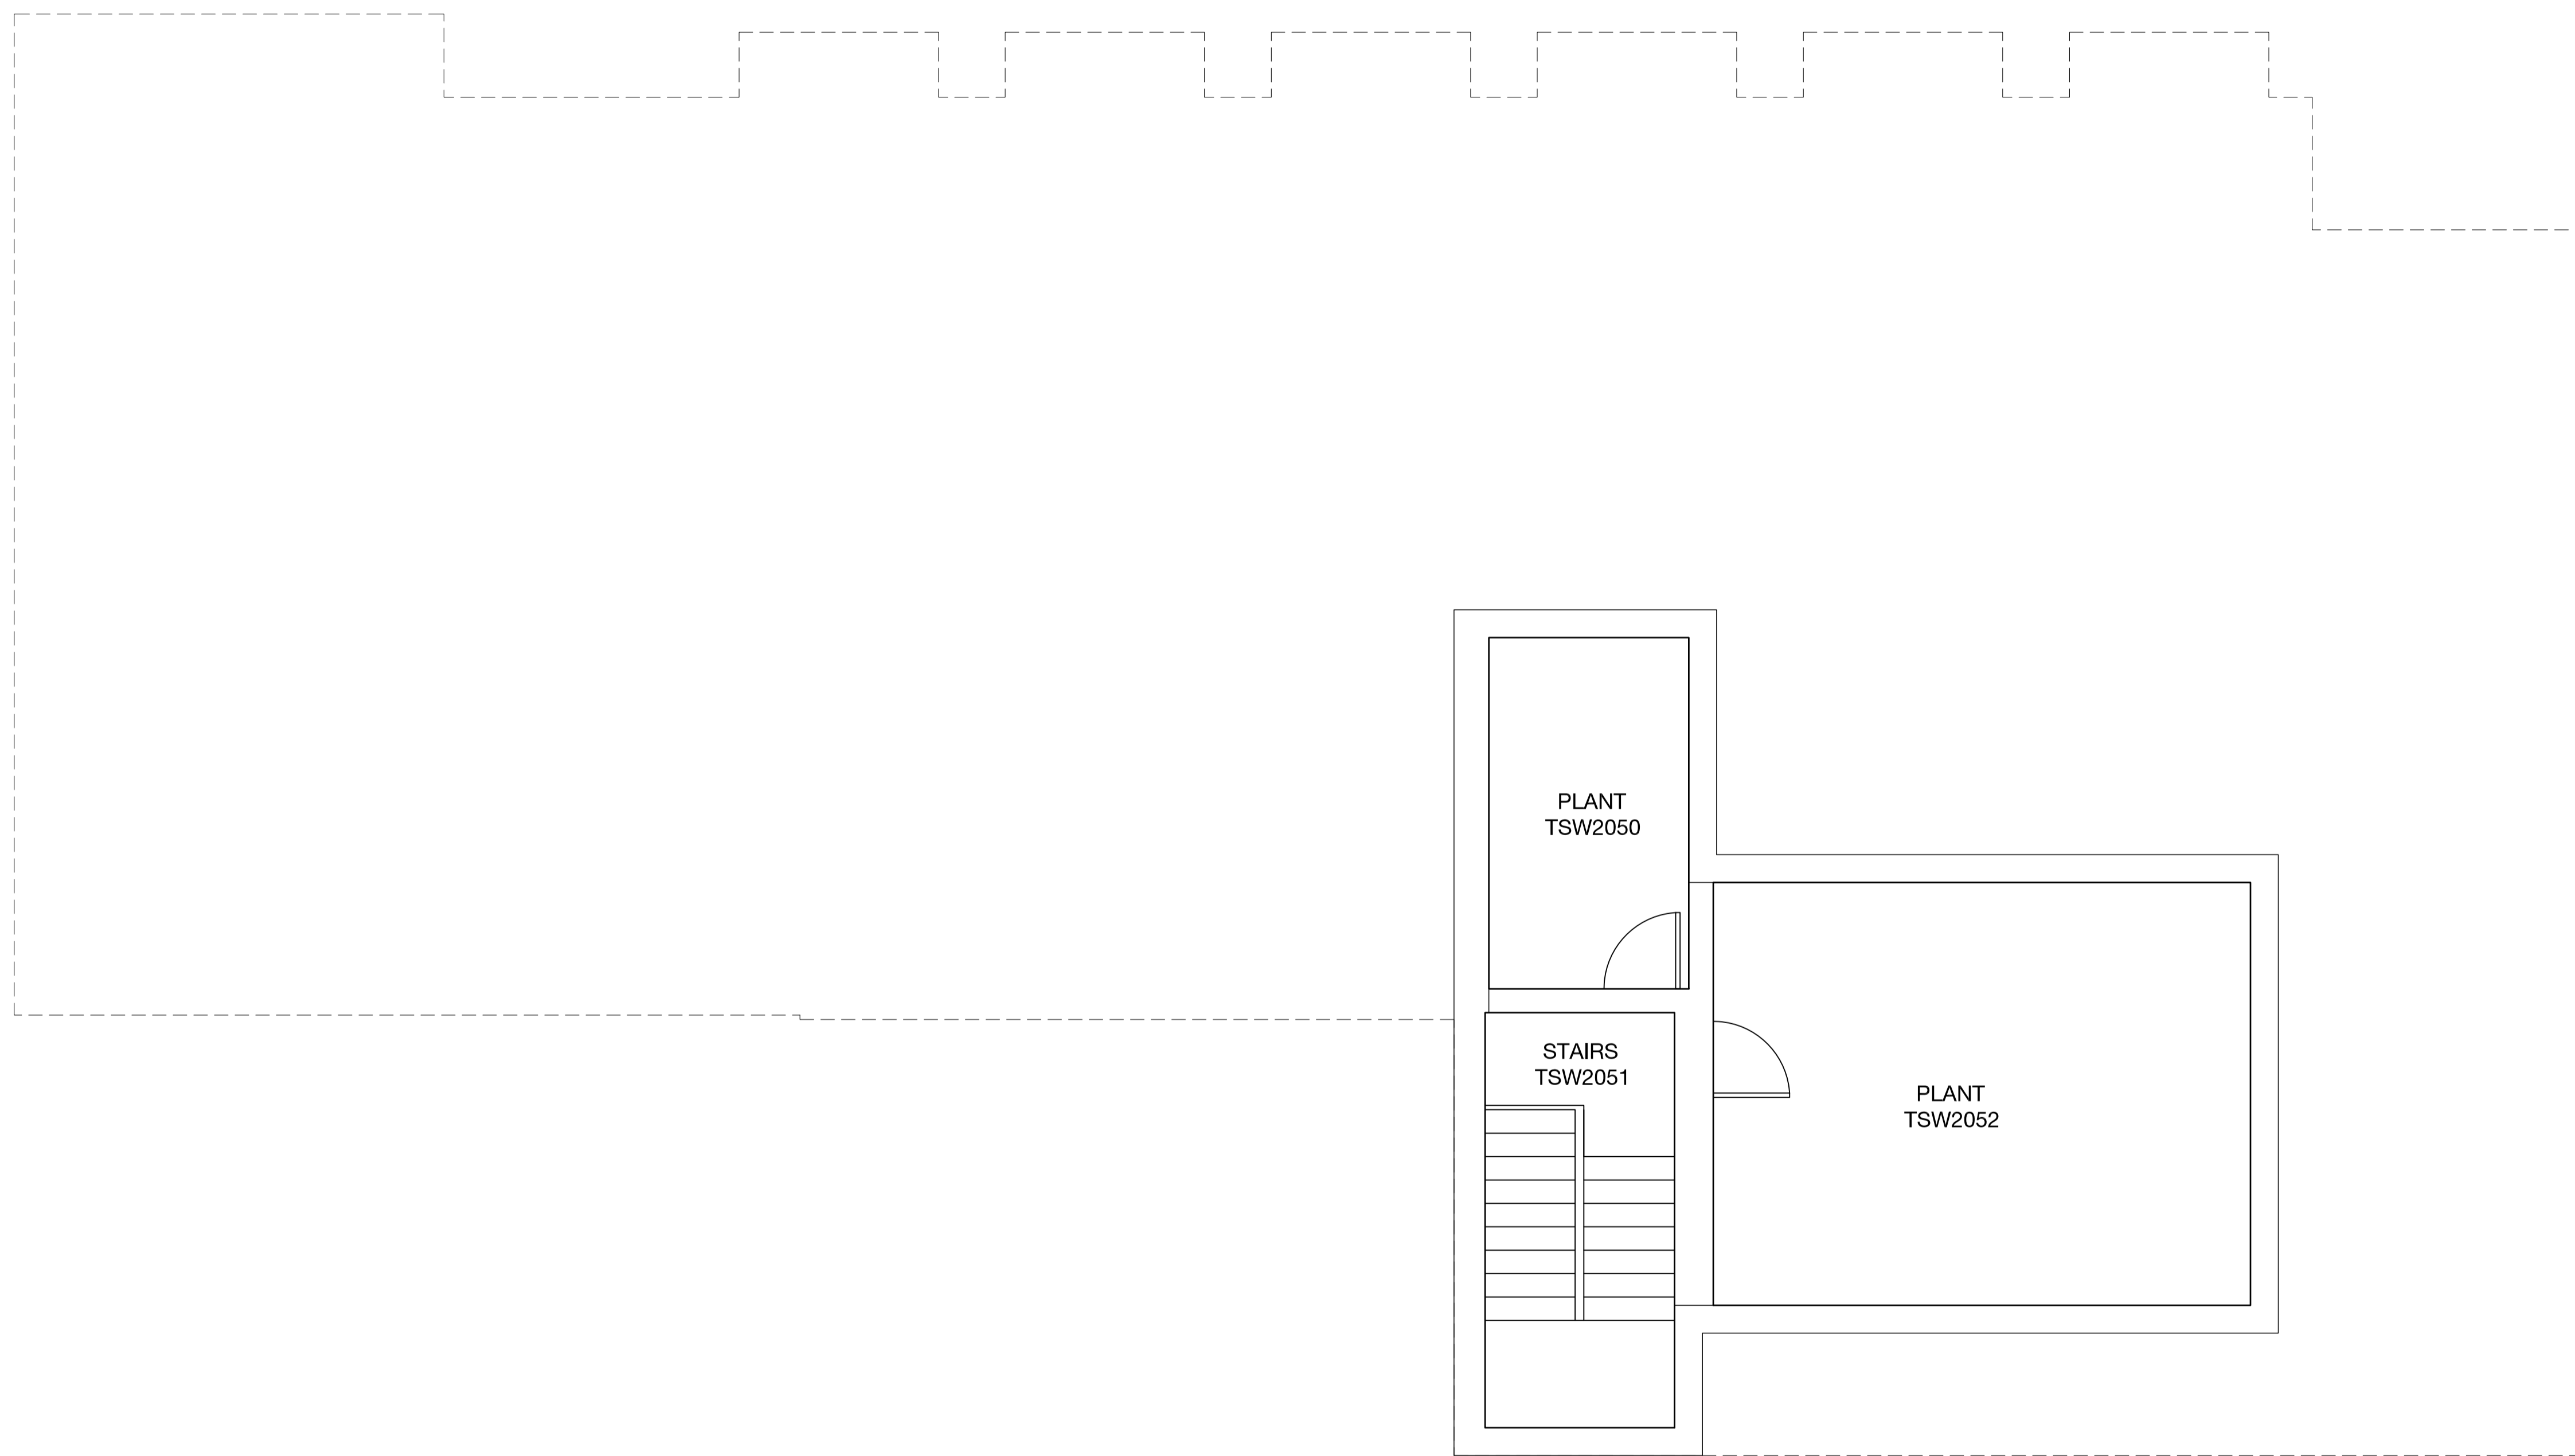
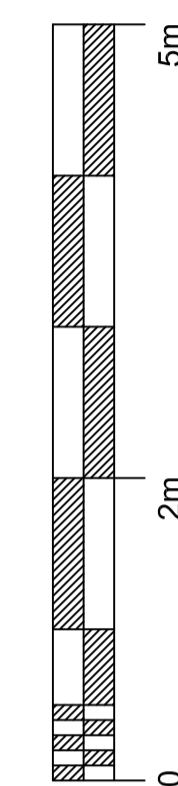


NOTES
 CONTRACTOR TO CHECK ALL DIMENSIONS ON SITE
 DO NOT SCALE

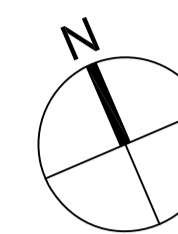

| Rev | Description | Date | Drwn |
|-----|-------------|------|------|
|-----|-------------|------|------|

ESTATES AND
 COMMERCIAL FACILITIES
 UNIVERSITY OF
 LINCOLN
 BRAYFORD POOL,
 LINCOLN, LN6 7TS
 TEL: 01522 886749 FAX: 01522 886247

PRN No. BR-056

PROJECT The Swan Archive

PROJECT No. N/A

DWG TITLE First Floor Plan

DWG No. 2010 REV *

DRAWN BY JT CHECKED BY

SCALE A1@ 1:50 DATE 10.12.14

2010 Second Floor Plan
 1:100 @ A3