


NOTES
CONTRACTOR TO CHECK ALL DIMENSIONS ON SITE
DO NOT SCALE

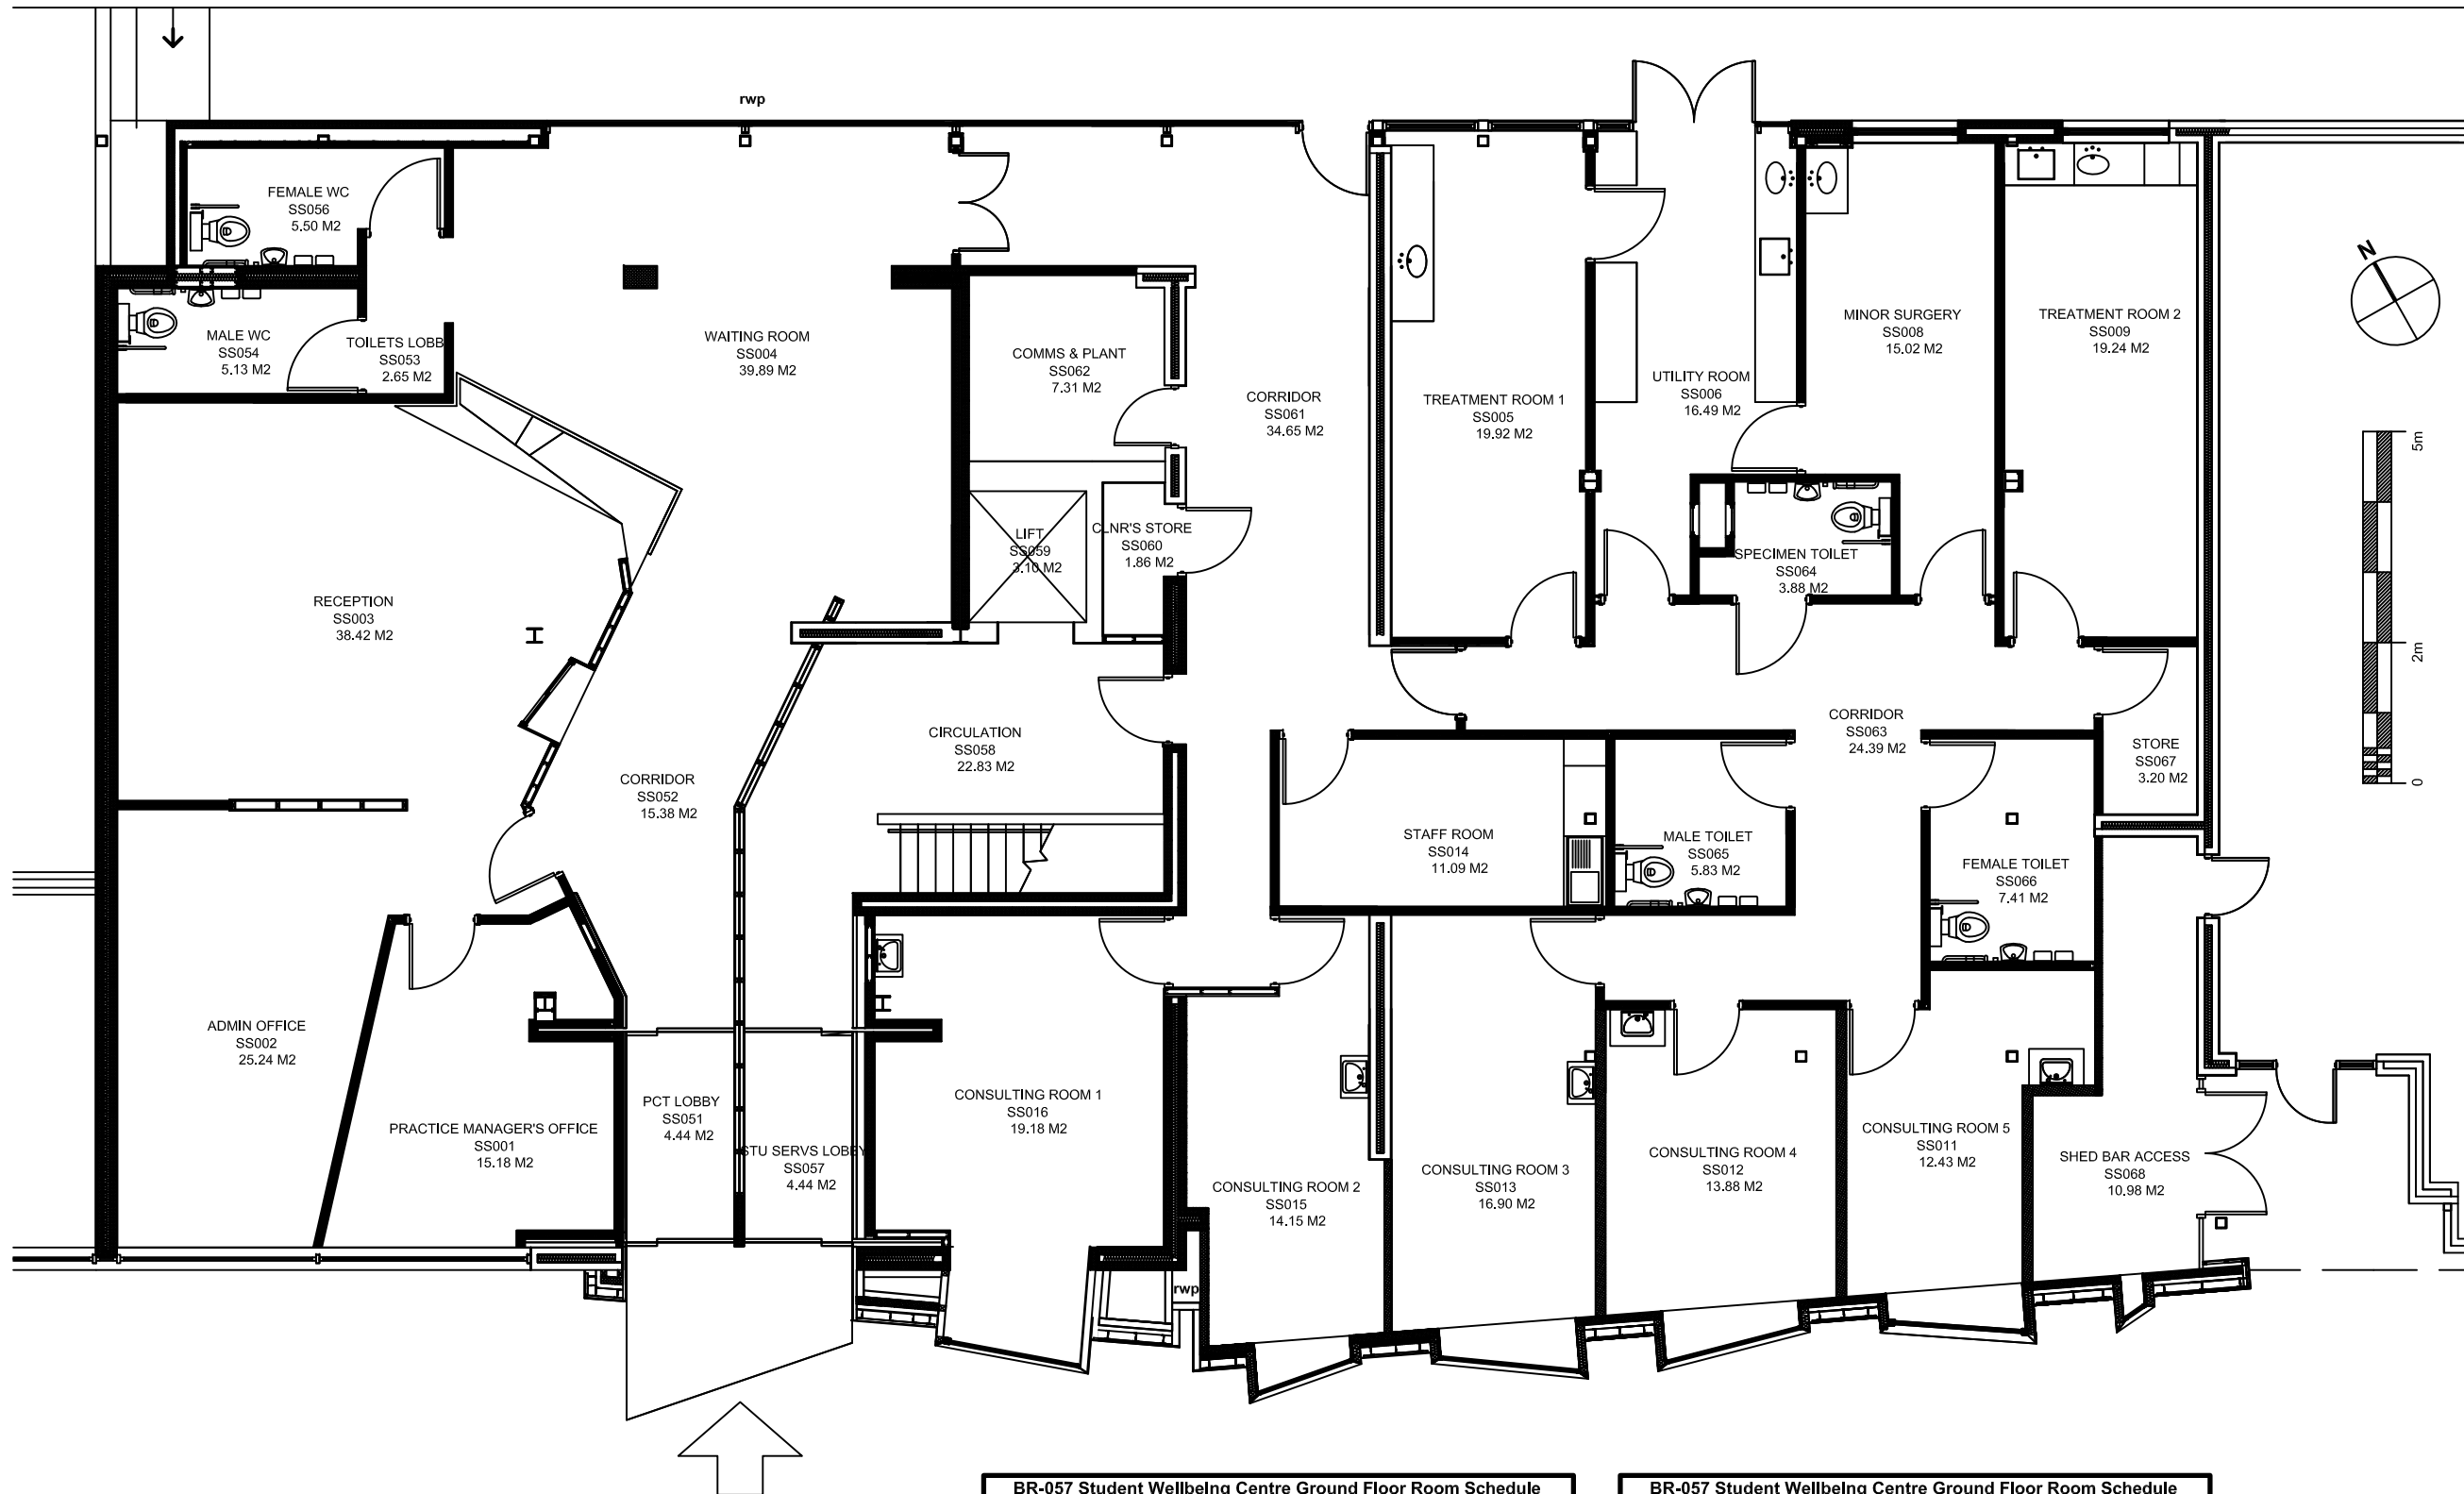

PRN	Room Name	Room Number	Area	GA/GEA/NA/NET	Floor	Department	Faculty/Service
BR-057	Admin Office	SS002	25.24 M2	N/A Space	G	---	---
BR-057	Circulation	SS058	22.83 M2	Balance Space	G	---	---
BR-057	Cltr's Store	SS060	1.86 M2	Balance Space	G	---	---
BR-057	Comms & Plant	SS062	7.31 M2	N/A Space	G	---	---
BR-057	Consulting Room 1	SS016	19.18 M2	N/A Space	G	---	---
BR-057	Consulting Room 2	SS015	14.15 M2	N/A Space	G	---	---
BR-057	Consulting Room 3	SS013	16.90 M2	N/A Space	G	---	---
BR-057	Consulting Room 4	SS012	13.88 M2	N/A Space	G	---	---
BR-057	Consulting Room 5	SS011	12.43 M2	N/A Space	G	---	---
BR-057	Corridor	SS063	24.39 M2	Balance Space	G	---	---
BR-057	Corridor	SS061	34.65 M2	Balance Space	G	---	---
BR-057	Female Toilet	SS066	7.41 M2	Balance Space	G	---	---
BR-057	Female WC	SS056	5.50 M2	Balance Space	G	---	---
BR-057	GEA	---	511.85 M2	GEA Space	G	---	---
BR-057	GA	---	477.89 M2	GA Space	G	---	---
BR-057	Lift	SS059	1.10 M2	Balance Space	G	---	---
BR-057	Male Toilet	SS065	5.83 M2	Balance Space	G	---	---

PRN	Room Name	Room Number	Area	GA/GEA/NA/NET	Floor	Department	Faculty/Service
BR-057	Male WC	SS054	5.13 M2	Balance Space	G	---	---
BR-057	Minor Surgery	SS008	15.02 M2	N/A Space	G	---	---
BR-057	PCT Lobby	SS051	4.44 M2	Balance Space	G	---	---
BR-057	Practice Manager's Office	SS001	15.18 M2	N/A Space	G	---	---
BR-057	Reception	SS003	38.42 M2	N/A Space	G	---	---
BR-057	Shed Bar Access	SS068	10.98 M2	Balance Space	G	---	---
BR-057	Specimen Toilet	SS064	3.88 M2	N/A Space	G	---	---
BR-057	Staff Room	SS014	11.09 M2	Balance Space	G	---	---
BR-057	Store	SS067	3.20 M2	N/A Space	G	---	---
BR-057	Stu Servs Lobby	SS057	4.44 M2	Balance Space	G	---	---
BR-057	Toilets Lobby	SS053	2.65 M2	Balance Space	G	---	---
BR-057	Treatment Room 1	SS005	19.92 M2	N/A Space	G	---	---
BR-057	Treatment Room 2	SS009	19.24 M2	N/A Space	G	---	---
BR-057	Utility Room	SS006	16.49 M2	N/A Space	G	---	---
BR-057	Waiting Room	SS004	39.89 M2	N/A Space	G	---	---

1000 Ground Floor Plan
1:100 at A3

Rev	Description	Date	Drwn



PRN No. BR-057
PROJECT Student Wellbeing Centre Archive
PROJECT No. N/A
DWG TITLE Ground Floor Plan
DWG No. 1000 REV *
DRWN BY JB CHECKED BY
SCALE A1 @ 1:50 DATE 20.12.13