
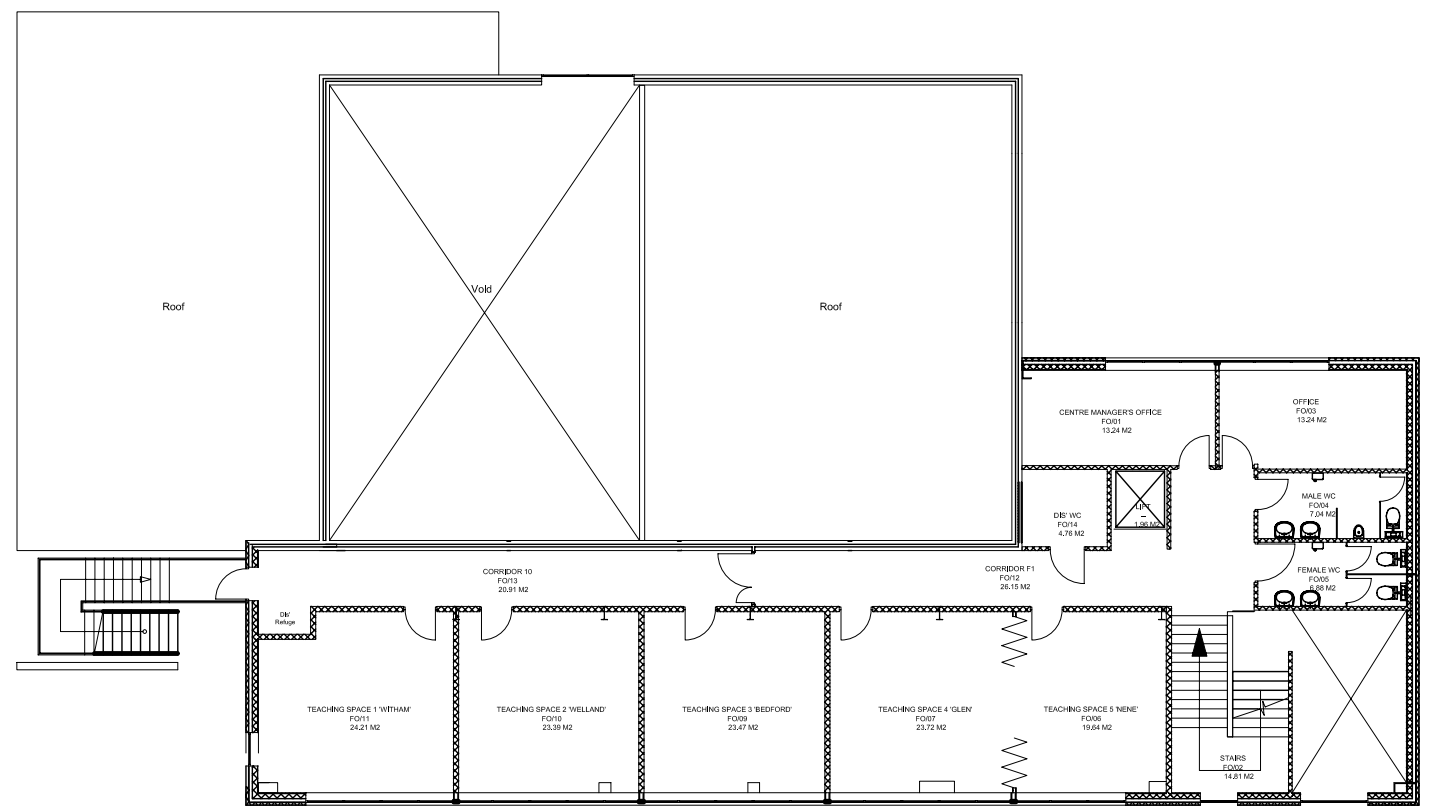
 


NOTES  
 CONTRACTOR TO CHECK ALL DIMENSIONS ON SITE  
 DO NOT SCALE

 

HO-001 Minerva House Room Schedule							
PRN	Room Name	Room Number	Area	GIA/GEA/NIA/NET	Floor	Department	Faculty/Service
HO-001	Centre Manager's Office	FO/01	13.24 M2	NIA Space	01	--	--
HO-001	Corridor 10	FO/13	20.91 M2	Balance Space	01	--	--
HO-001	Corridor F1	FO/12	26.15 M2	Balance Space	01	--	--
HO-001	Dis' WC	FO/14	4.76 M2	Balance Space	01	--	--
HO-001	Female WC	FO/05	6.88 M2	Balance Space	01	--	--
HO-001	GEA	--	511.93 M2	GEA Space	01	--	--
HO-001	GA	--	241.58 M2	GA Space	01	--	--
HO-001	Lift	--	1.96 M2	Balance Space	01	--	--

HO-001 Minerva House Room Schedule							
PRN	Room Name	Room Number	Area	GIA/GEA/NIA/NET	Floor	Department	Faculty/Service
HO-001	Male WC	FO/04	7.04 M2	Balance Space	01	--	--
HO-001	Office	FO/03	13.24 M2	NIA Space	01	--	--
HO-001	Stairs	FO/02	14.81 M2	Balance Space	01	--	--
HO-001	Teaching Space 1 'Witham'	FO/11	24.21 M2	NIA Space	01	--	--
HO-001	Teaching Space 2 'Welland'	FO/10	23.39 M2	NIA Space	01	--	--
HO-001	Teaching Space 3 'Bedford'	FO/09	23.47 M2	NIA Space	01	--	--
HO-001	Teaching Space 4 'Olem'	FO/07	23.72 M2	NIA Space	01	--	--
HO-001	Teaching Space 5 'Neme'	FO/06	19.64 M2	NIA Space	01	--	--

1010 First Floor Plan  
 1:200 @ A3

Rev	Description	Date	Drawn



ESTATES AND  
 COMMERCIAL FACILITIES  
 BRAYFORD POOL  
 LINCOLN LN6 7TS  
 TEL: 01522 886749 FAX: 01522 886247

PRN No.	HO-001
PROJECT	Minerva House Archive
PROJECT No.	N/A
DWG TITLE	First Floor Plan
DWG No.	1010
REV	*
DRWN BY	JB
CHECKED BY	
SCALE	A1 @ 1:100
DATE	05.11.13