
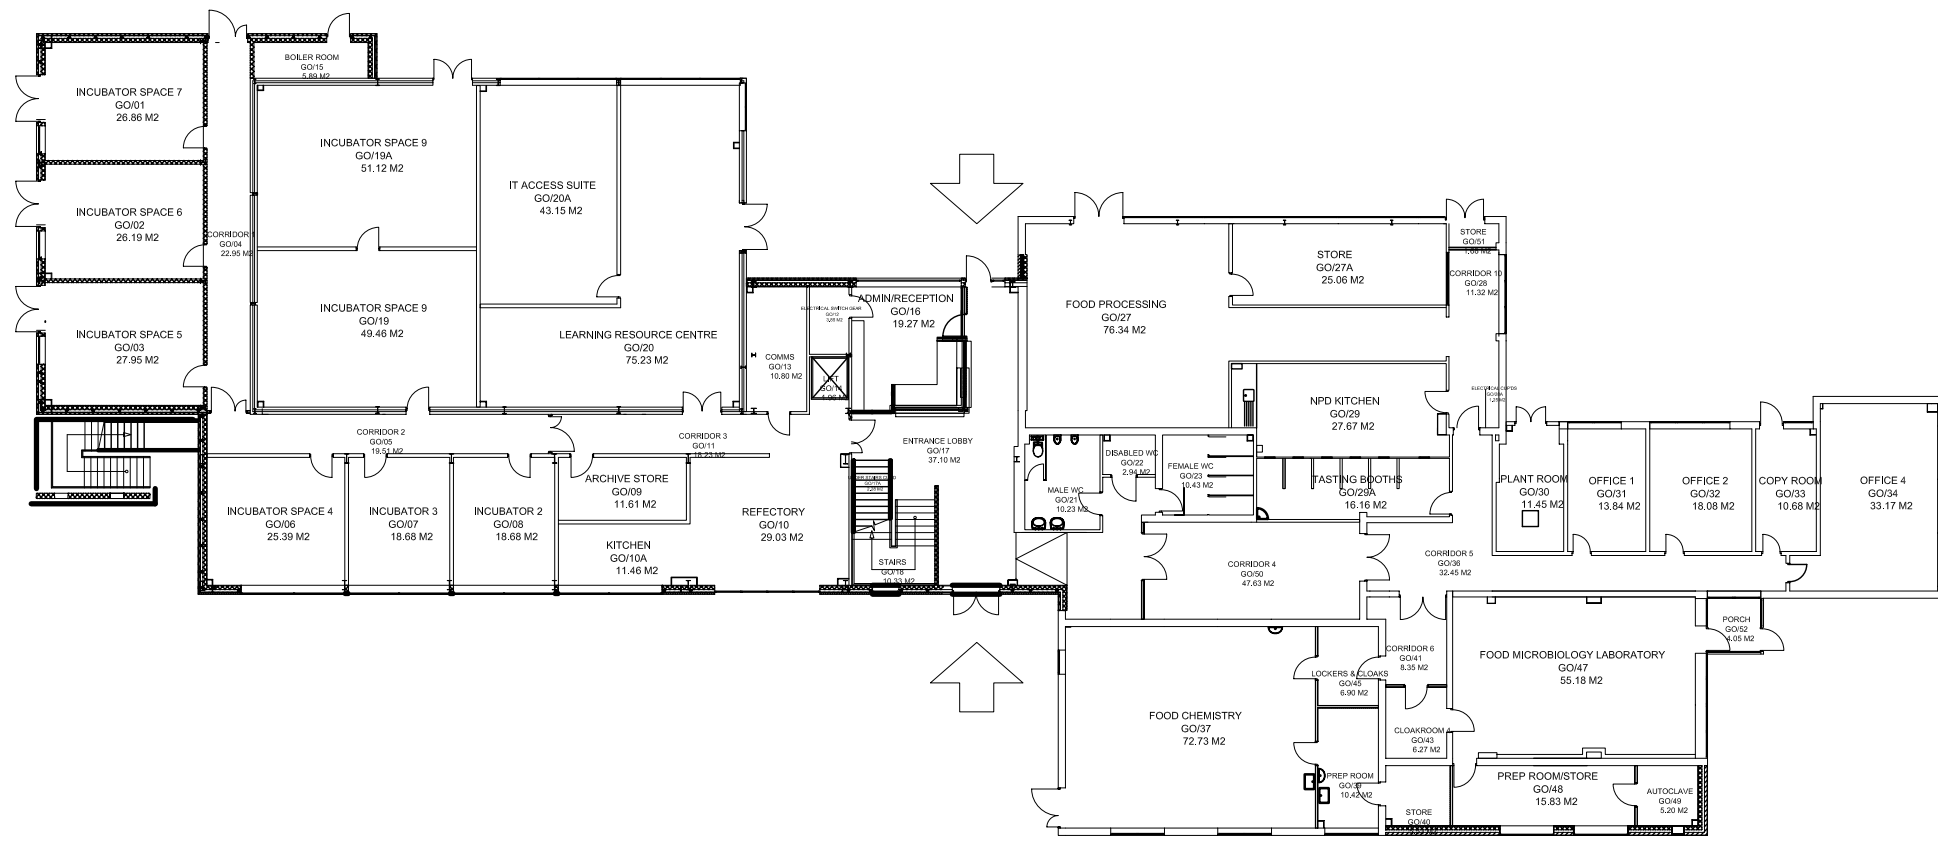
 


NOTES  
CONTRACTOR TO CHECK ALL DIMENSIONS ON SITE  
DO NOT SCALE

 

PRN	Room Name	Room Number	Area	GIA/GEA/NIA/NET	Floor	Department	Faculty/Service
HO-001	Admin/Reception	GO/16	19.27 M2	NIA Space	G	---	---
HO-001	Archive Store	GO/09	11.61 M2	NIA Space	G	---	---
HO-001	Autoclave	GO/49	5.20 M2	NIA Space	G	---	---
HO-001	Boiler Room	GO/15	5.89 M2	Balance Space	G	---	---
HO-001	Cloakroom 4	GO/43	6.27 M2	Balance Space	G	---	---
HO-001	Comms	GO/13	10.80 M2	NIA Space	G	---	---
HO-001	Copy Room	GO/33	10.68 M2	NIA Space	G	---	---
HO-001	Corridor 1	GO/04	22.95 M2	Balance Space	G	---	---
HO-001	Corridor 10	GO/28	11.32 M2	Balance Space	G	---	---
HO-001	Corridor 2	GO/05	19.51 M2	Balance Space	G	---	---
HO-001	Corridor 3	GO/11	18.23 M2	Balance Space	G	---	---
HO-001	Corridor 4	GO/50	47.63 M2	Balance Space	G	---	---
HO-001	Corridor 5	GO/36	32.45 M2	Balance Space	G	---	---
HO-001	Corridor 6	GO/41	8.35 M2	Balance Space	G	---	---
HO-001	Disabled WC	GO/22	2.94 M2	Balance Space	G	---	---
HO-001	Electrical Cupboards	GO/28A	1.25 M2	Balance Space	G	---	---
HO-001	Electrical Switch Gear	GO/12	3.85 M2	Balance Space	G	---	---
HO-001	Entrance Lobby	GO/17	37.10 M2	Balance Space	G	---	---
HO-001	Female WC	GO/23	10.43 M2	Balance Space	G	---	---
HO-001	Food Chemistry	GO/37	72.73 M2	NIA Space	G	---	---
HO-001	Food Microbiology Laboratory	GO/47	55.18 M2	NIA Space	G	---	---
HO-001	Food Processing	GO/27	76.34 M2	NIA Space	G	---	---
HU-001	GEA	---	1245.33 M2	GEA Space	G	---	---
HU-001	GIA	---	1181.09 M2	GIA Space	G	---	---
HO-001	IT Access Suite	GO/20A	43.15 M2	NIA Space	G	---	---
HO-001	Incubator 2	GO/08	18.68 M2	NIA Space	G	---	---
HO-001	Incubator 3	GO/07	18.68 M2	NIA Space	G	---	---

PRN	Room Name	Room Number	Area	GIA/GEA/NIA/NET	Floor	Department	Faculty/Service
HO-001	Incubator Space 4	GO/06	25.39 M2	NIA Space	G	---	---
HO-001	Incubator Space 5	GO/03	27.95 M2	NIA Space	G	---	---
HO-001	Incubator Space 6	GO/02	26.19 M2	NIA Space	G	---	---
HO-001	Incubator Space 7	GO/01	26.86 M2	NIA Space	G	---	---
HO-001	Incubator Space 9	GO/19A	51.12 M2	NIA Space	G	---	---
HO-001	Incubator Space 9	GO/19	49.46 M2	NIA Space	G	---	---
HO-001	Kitchen	GO/10A	11.46 M2	NIA Space	G	---	---
HO-001	Learning Resource Centre	GO/20	75.23 M2	NIA Space	G	---	---
HO-001	Lift	GO/14	1.96 M2	Balance Space	G	---	---
HO-001	Lockers & Cloaks	GO/45	6.90 M2	NIA Space	G	---	---
HO-001	Male WC	GO/21	10.23 M2	Balance Space	G	---	---
HO-001	NPD Kitchen	GO/29	27.67 M2	NIA Space	G	---	---
HO-001	Office 1	GO/31	13.84 M2	NIA Space	G	---	---
HO-001	Office 2	GO/32	18.08 M2	NIA Space	G	---	---
HO-001	Office 4	GO/34	33.17 M2	NIA Space	G	---	---
HO-001	Plant Room	GO/30	11.45 M2	Balance Space	G	---	---
HO-001	Porch	GO/52	4.05 M2	Balance Space	G	---	---
HO-001	Prep Room	GO/39	10.42 M2	NIA Space	G	---	---
HO-001	Prep Room/Store	GO/48	15.83 M2	NIA Space	G	---	---
HO-001	Refectory	GO/10	29.03 M2	NIA Space	G	---	---
HO-001	Stairs	GO/18	10.33 M2	Balance Space	G	---	---
HO-001	Store	GO/40	5.53 M2	NIA Space	G	---	---
HO-001	Store	GO/51	1.68 M2	Balance Space	G	---	---
HO-001	Store	GO/27A	25.06 M2	NIA Space	G	---	---
HO-001	Tasting Booths	GO/29A	16.16 M2	NIA Space	G	---	---
HO-001	Under Stairs Cup'd	GO/17A	2.28 M2	NIA Space	G	---	---

1000

# Ground Floor Plan

1:200 @ A1

Rev	Description	Date	Drawn



PRN No.	HO-001
PROJECT	Minerva House Archive
PROJECT No.	NIA
DWG TITLE	Ground Floor Plan
DWG No.	1000
REV	*
DRWN BY	JB
CHECKED BY	
SCALE A0@ 1:100	DATE 05.11.13