


**NOTES**

CONTRACTOR TO CHECK ALL DIMENSIONS ON SITE  
DO NOT SCALE

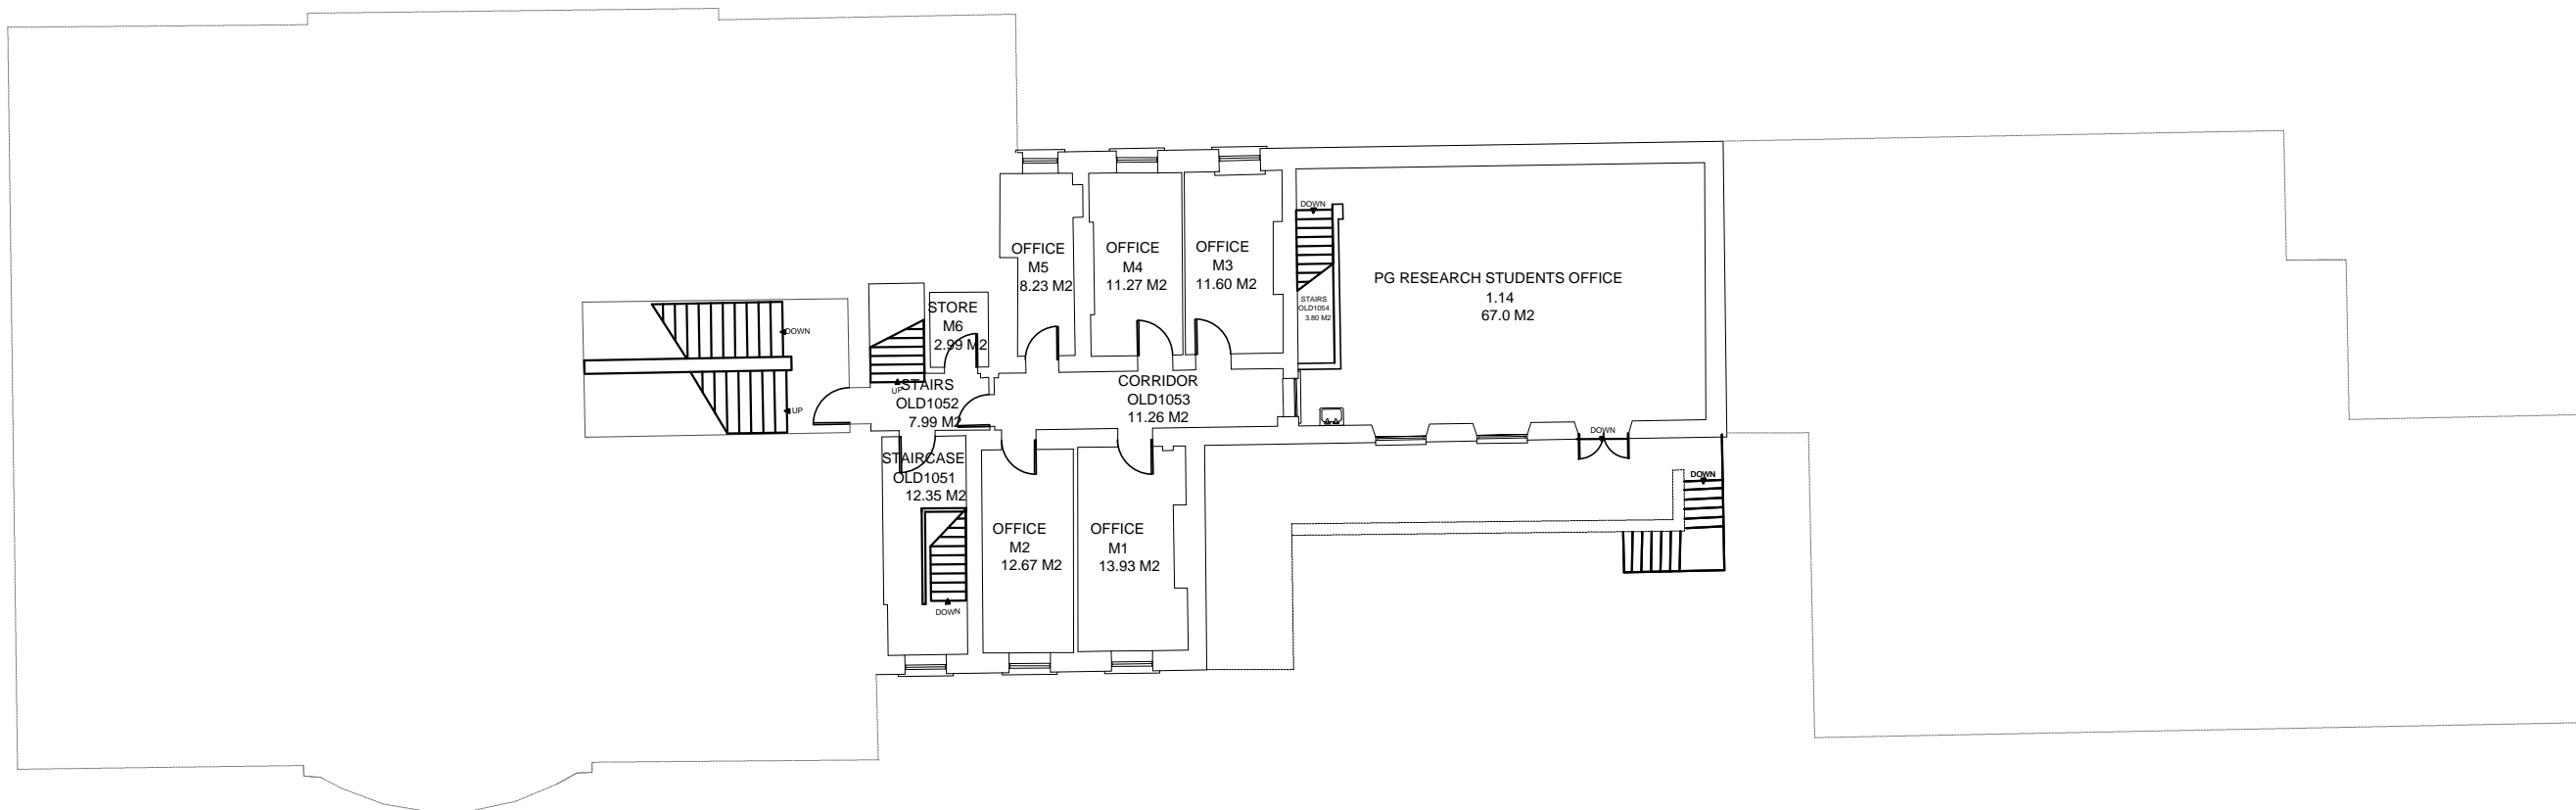

Rev	Description	Date	Drawn
A	First Issue	06.05.15	JT



**ESTATES AND  
COMMERCIAL FACILITIES**

BRAYFORD POOL  
LINCOLN, LN6 7TS  
TEL: 01522 886749 FAX: 01522 886247

PRN No. **RI-001**

PROJECT **Riseholme Old Hall Archive**

PROJECT No. **N/A**

DWG TITLE **First Floor Plan**

DWG No. **1010** REV **\***

DRAWN BY **JT** CHECKED BY **JB**

SCALE @ A3 **1:100** DATE **06.05.15**