
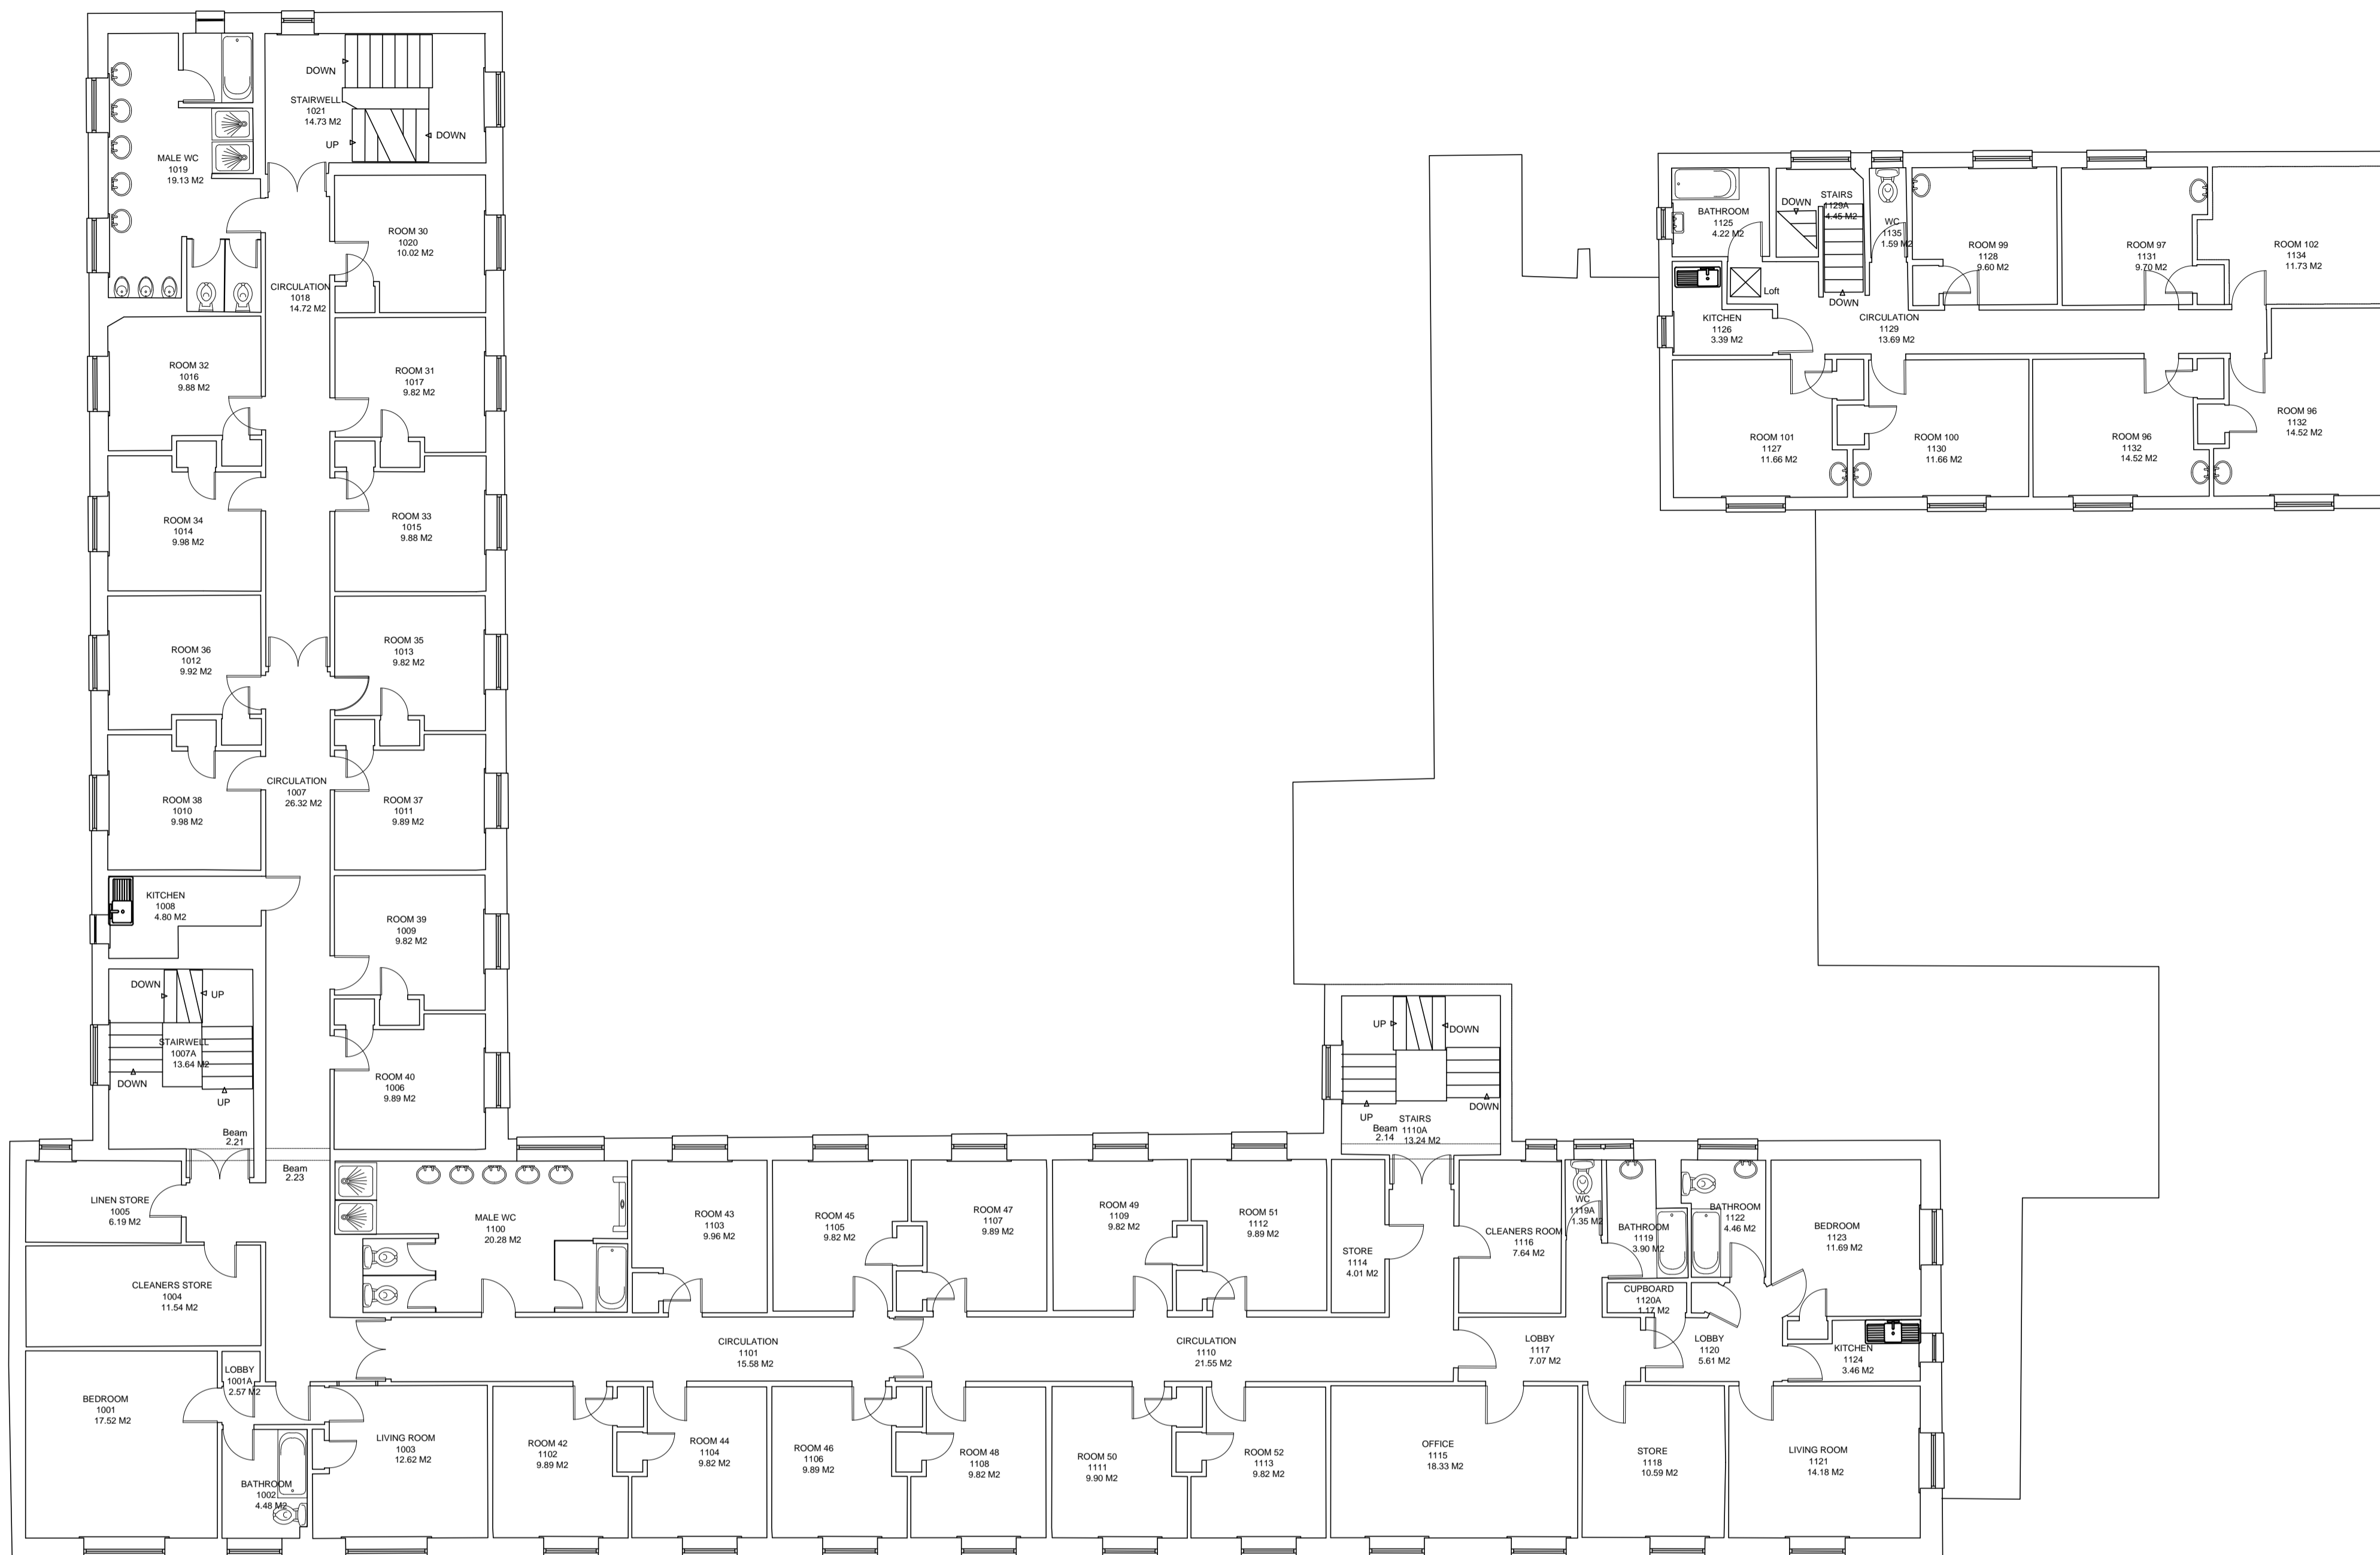


NOTES
CONTRACTOR TO CHECK ALL DIMENSIONS ON SITE
DO NOT SCALE

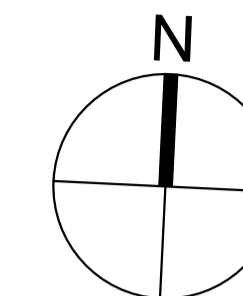

RI-003 Wordsworth Hall Room Schedule

PRN	Room Name	Room Number	Area	GIA/GEA/NIA/NET	Floor	Department	Faculty/Service
RI-003	Bathroom	1122	4.46 M2	Balance Space	01	--	--
RI-003	Bathroom	1125	4.22 M2	Balance Space	01	--	--
RI-003	Bathroom	1002	4.48 M2	Balance Space	01	--	--
RI-003	Bathroom	1119	3.90 M2	Balance Space	01	--	--
RI-003	Bedroom	1001	17.52 M2	NIA Space	01	--	--
RI-003	Bedroom	1123	11.69 M2	NIA Space	01	--	--
RI-003	Circulation	1101	15.58 M2	Balance Space	01	--	--
RI-003	Circulation	1007	26.32 M2	Balance Space	01	--	--
RI-003	Circulation	1110	21.55 M2	Balance Space	01	--	--
RI-003	Circulation	1129	13.69 M2	Balance Space	01	--	--
RI-003	Circulation	1018	14.72 M2	Balance Space	01	--	--
RI-003	Cleaners room	1116	7.64 M2	Balance Space	01	--	--
RI-003	Cleaners store	1004	11.54 M2	Balance Space	01	--	--
RI-003	Cupboard	1120A	1.17 M2	Balance Space	01	--	--
RI-003	GEA	--	766.91 M2	GEA Space	01	--	--
RI-003	GIA	--	569.67 M2	GIA Space	01	--	--
RI-003	GIA	--	115.07 M2	GIA Space	01	--	--
RI-003	Kitchen	1008	4.80 M2	NIA Space	01	--	--
RI-003	Kitchen	1124	3.46 M2	NIA Space	01	--	--
RI-003	Kitchen	1126	3.39 M2	NIA Space	01	--	--
RI-003	Linen Store	1005	6.19 M2	NIA Space	01	--	--
RI-003	Living Room	1121	14.18 M2	NIA Space	01	--	--
RI-003	Living Room	1003	12.62 M2	NIA Space	01	--	--

RI-003 Wordsworth Hall Room Schedule

PRN	Room Name	Room Number	Area	GIA/GEA/NIA/NET	Floor	Department	Faculty/Service
RI-003	Lobby	1001A	2.57 M2	Balance Space	01	--	--
RI-003	Lobby	1117	7.07 M2	Balance Space	01	--	--
RI-003	Lobby	1120	5.61 M2	Balance Space	01	--	--
RI-003	Male WC	1100	20.28 M2	Balance Space	01	--	--
RI-003	Male WC	1019	19.13 M2	Balance Space	01	--	--
RI-003	Office	1115	18.33 M2	NIA Space	01	--	--
RI-003	ROOM 33	1015	9.88 M2	NIA Space	01	--	--
RI-003	ROOM 51	1112	9.89 M2	NIA Space	01	--	--
RI-003	Room 100	1130	11.66 M2	NIA Space	01	--	--
RI-003	Room 101	1127	11.66 M2	NIA Space	01	--	--
RI-003	Room 102	1134	11.73 M2	NIA Space	01	--	--
RI-003	Room 30	1020	10.02 M2	NIA Space	01	--	--
RI-003	Room 31	1017	9.82 M2	NIA Space	01	--	--
RI-003	Room 32	1016	9.88 M2	NIA Space	01	--	--
RI-003	Room 34	1014	9.98 M2	NIA Space	01	--	--
RI-003	Room 35	1013	9.82 M2	NIA Space	01	--	--
RI-003	Room 36	1012	9.92 M2	NIA Space	01	--	--
RI-003	Room 37	1011	9.89 M2	NIA Space	01	--	--
RI-003	Room 38	1010	9.98 M2	NIA Space	01	--	--
RI-003	Room 39	1009	9.82 M2	NIA Space	01	--	--
RI-003	Room 40	1006	9.89 M2	NIA Space	01	--	--
RI-003	Room 42	1102	9.89 M2	NIA Space	01	--	--
RI-003	Room 43	1103	9.96 M2	NIA Space	01	--	--

RI-003 Wordsworth Hall Room Schedule

PRN	Room Name	Room Number	Area	GIA/GEA/NIA/NET	Floor	Department	Faculty/Service
RI-003	Room 44	1104	9.82 M2	NIA Space	01	--	--
RI-003	Room 45	1105	9.82 M2	NIA Space	01	--	--
RI-003	Room 46	1106	9.89 M2	NIA Space	01	--	--
RI-003	Room 47	1107	9.89 M2	NIA Space	01	--	--
RI-003	Room 48	1108	9.82 M2	NIA Space	01	--	--
RI-003	Room 49	1109	9.82 M2	NIA Space	01	--	--
RI-003	Room 50	1111	9.90 M2	NIA Space	01	--	--
RI-003	Room 52	1113	9.82 M2	NIA Space	01	--	--
RI-003	Room 96	1132	11.71 M2	NIA Space	01	--	--
RI-003	Room 96	1132	14.52 M2	NIA Space	01	--	--
RI-003	Room 97	1131	9.70 M2	NIA Space	01	--	--
RI-003	Room 99	1128	9.60 M2	NIA Space	01	--	--
RI-003	Stairs	1110A	13.24 M2	Balance Space	01	--	--
RI-003	Stairs	1129A	4.45 M2	Balance Space	01	--	--
RI-003	Stairwell	1007A	13.64 M2	Balance Space	01	--	--
RI-003	Stairwell	1021	14.73 M2	Balance Space	01	--	--
RI-003	Store	1118	10.59 M2	NIA Space	01	--	--
RI-003	Store	1114	4.01 M2	NIA Space	01	--	--
RI-003	WC	1119A	1.35 M2	Balance Space	01	--	--
RI-003	WC	1135	1.59 M2	Balance Space	01	--	--

1020 First Floor Plan
1:100

Rev Description Date Drwn



ESTATES AND COMMERCIAL FACILITIES
BRAYFORD POOL, LINCOLN, LN6 7TS
TEL: 01522 886749 FAX: 01522 886247

PRN No. RI-003

PROJECT Wordsworth Hall Archive

PROJECT No. N/A

DWG TITLE First Floor Plan

DWG No. 1020

REV *

DRWN BY JB CHECKED BY RT

SCALE A1@ 1:100 DATE 16/08/10