
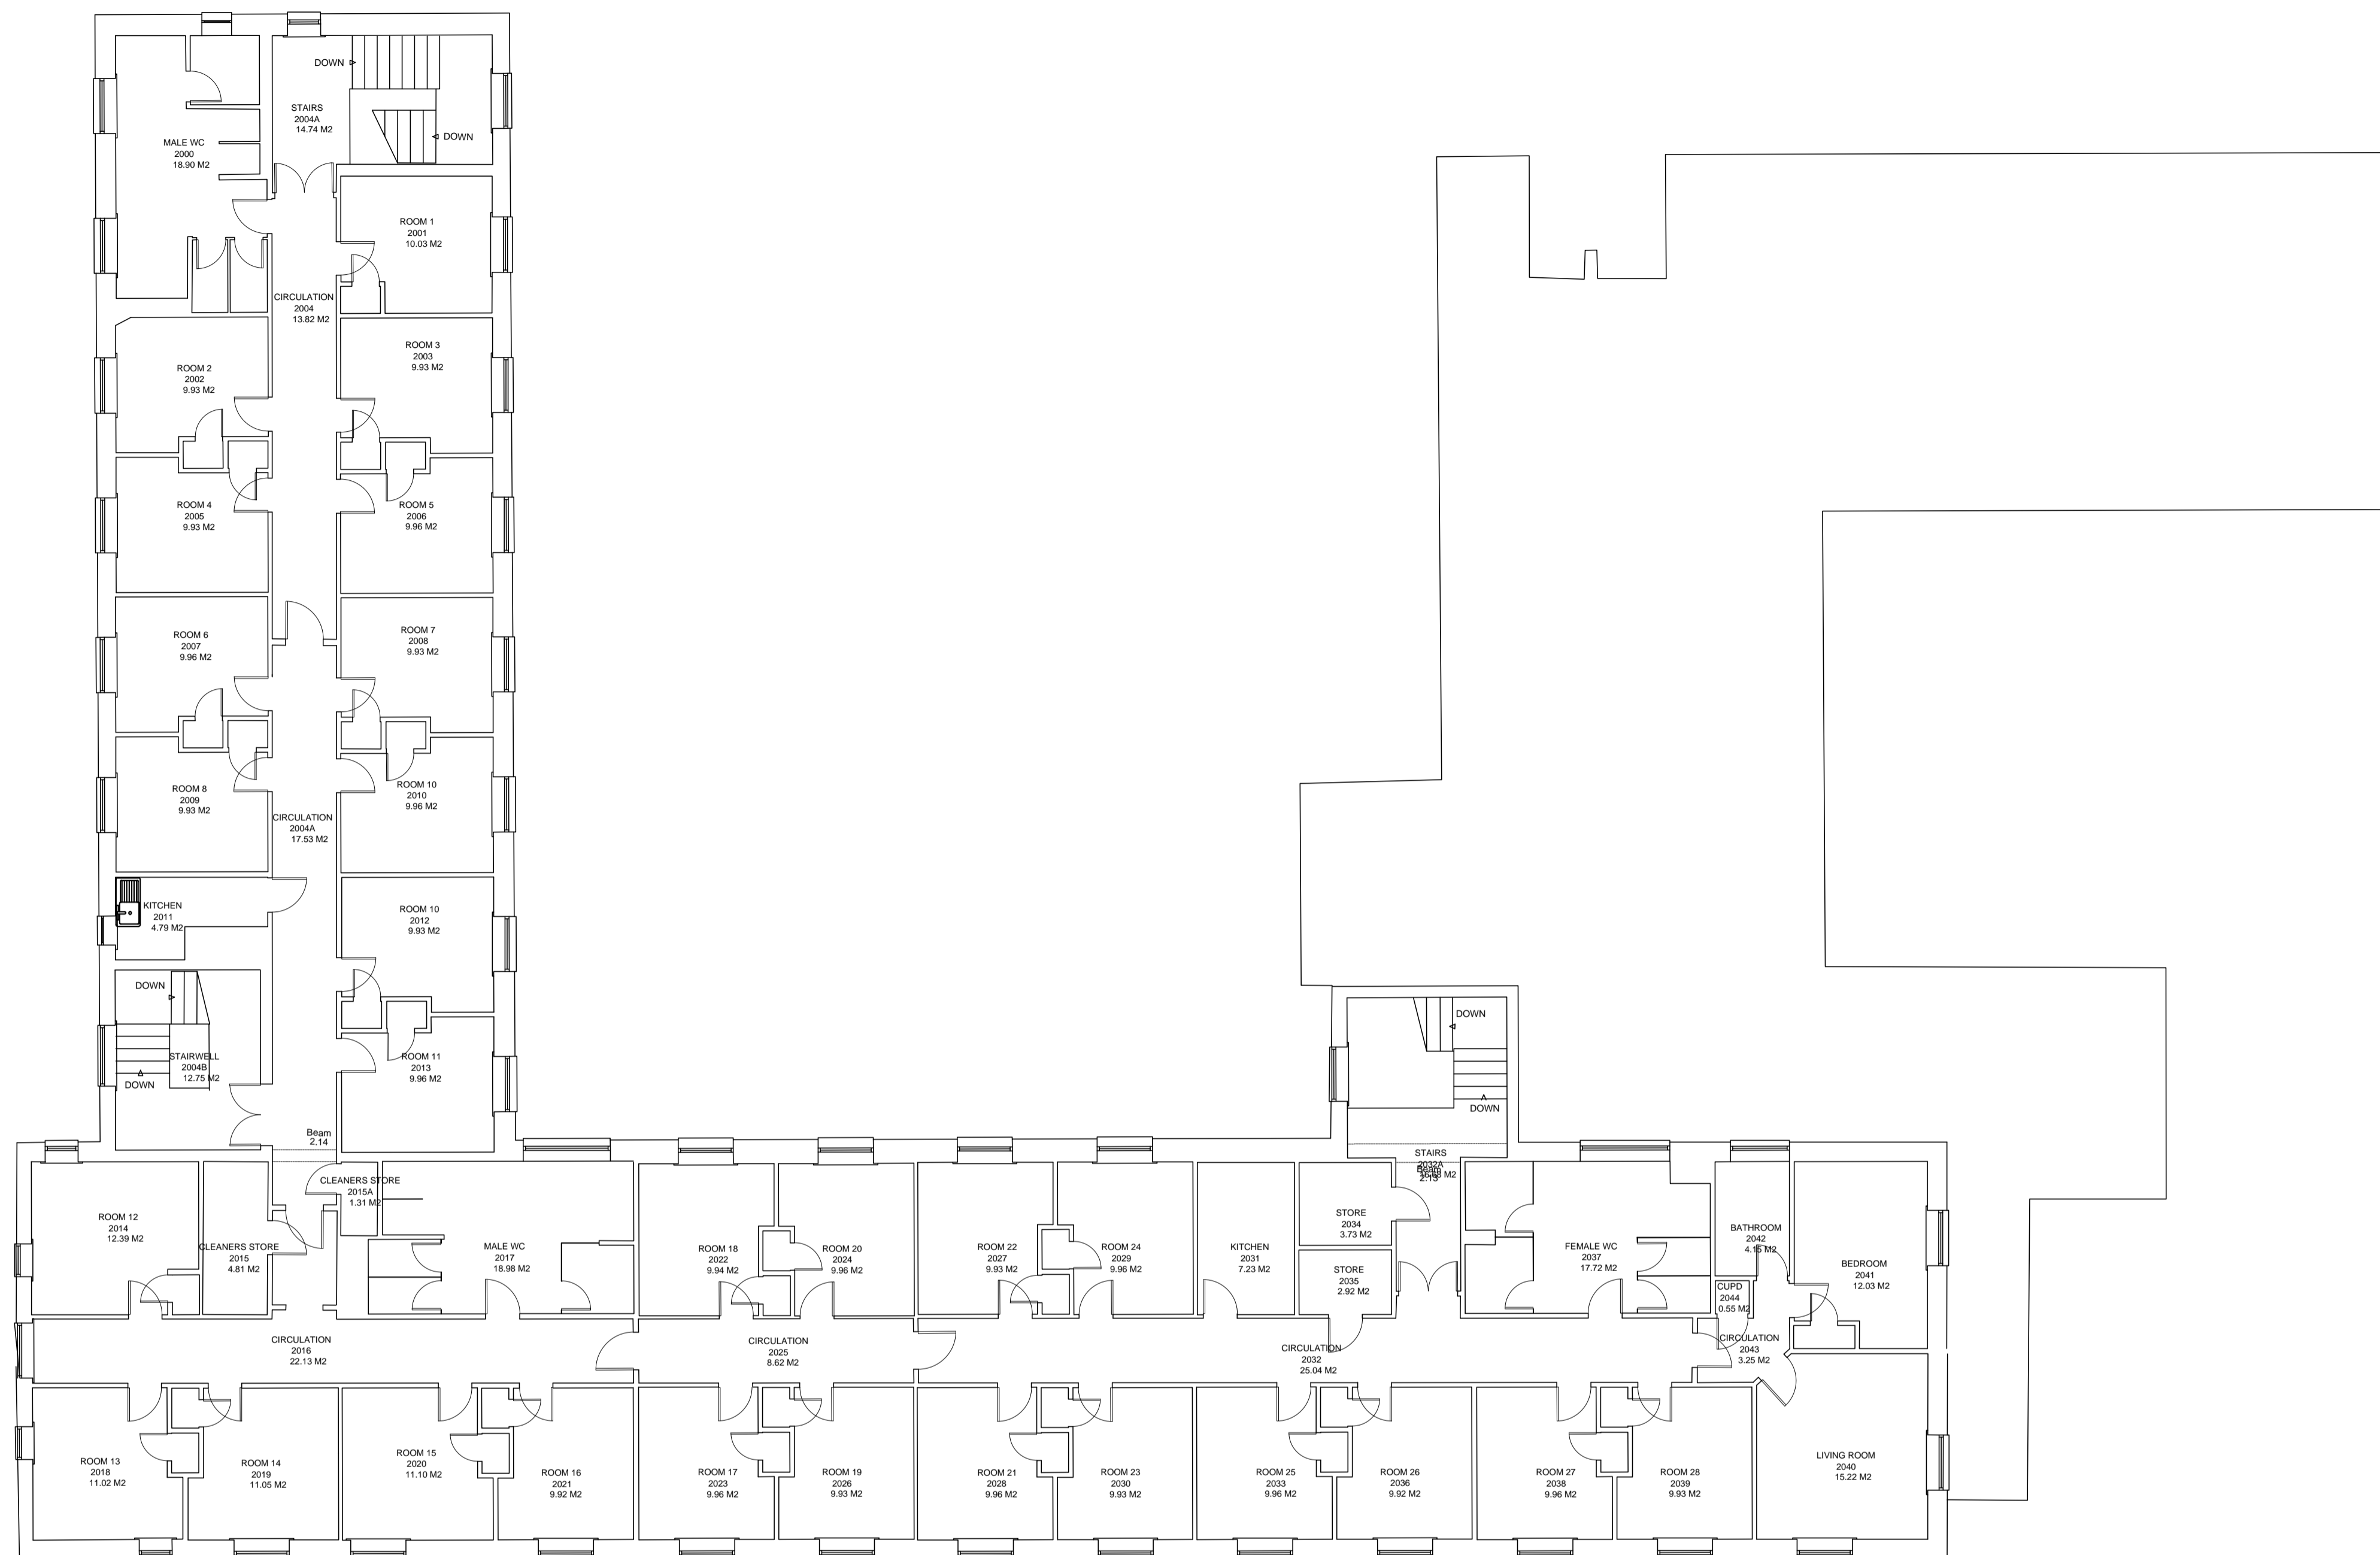


NOTES
CONTRACTOR TO CHECK ALL DIMENSIONS ON SITE
DO NOT SCALE

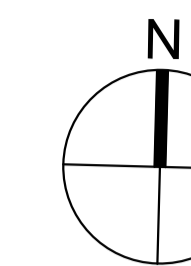

PRN	Room Name	Room Number	Area	GIA/GEA/NIA/NET	Floor	Department	Faculty/Service
RI-003	Bathroom	2042	4.15 M2	Balance Space	02	--	--
RI-003	Bedroom	2041	12.03 M2	NIA Space	02	--	--
RI-003	Circulation	2004	13.82 M2	Balance Space	02	--	--
RI-003	Circulation	2004A	3.25 M2	Balance Space	02	--	--
RI-003	Circulation	2004A	17.53 M2	Balance Space	02	--	--
RI-003	Circulation	2016	22.13 M2	Balance Space	02	--	--
RI-003	Circulation	2032	25.04 M2	Balance Space	02	--	--
RI-003	Circulation	2025	8.62 M2	Balance Space	02	--	--
RI-003	Cleaners store	2015	4.81 M2	Balance Space	02	--	--
RI-003	Cleaners store	2015A	1.31 M2	Balance Space	02	--	--
RI-003	Cupd	2044	0.55 M2	NIA Space	01	--	--
RI-003	Female WC	2037	17.72 M2	Balance Space	02	--	--
RI-003	GEA	--	635.94 M2	GEA Space	02	--	--
RI-003	GIA	--	569.30 M2	GIA Space	02	--	--
RI-003	Kitchen	2011	4.79 M2	NIA Space	02	--	--
RI-003	Living Room	2040	15.22 M2	NIA Space	02	--	--
RI-003	Male WC	2000	18.90 M2	Balance Space	02	--	--
RI-003	Male WC	2017	18.98 M2	Balance Space	02	--	--
RI-003	Room 1	2001	10.03 M2	NIA Space	02	--	--

PRN	Room Name	Room Number	Area	GIA/GEA/NIA/NET	Floor	Department	Faculty/Service
RI-003	Room 10	2012	9.93 M2	NIA Space	02	--	--
RI-003	Room 10	2010	9.96 M2	NIA Space	02	--	--
RI-003	Room 11	2013	9.96 M2	NIA Space	02	--	--
RI-003	Room 12	2014	12.38 M2	NIA Space	02	--	--
RI-003	Room 13	2018	11.02 M2	NIA Space	02	--	--
RI-003	Room 14	2019	11.05 M2	NIA Space	02	--	--
RI-003	Room 15	2020	11.10 M2	NIA Space	02	--	--
RI-003	Room 16	2021	9.92 M2	NIA Space	02	--	--
RI-003	Room 17	2023	9.96 M2	NIA Space	02	--	--
RI-003	Room 18	2022	9.94 M2	NIA Space	02	--	--
RI-003	Room 19	2026	9.93 M2	NIA Space	02	--	--
RI-003	Room 2	2002	9.93 M2	NIA Space	02	--	--
RI-003	Room 20	2024	9.96 M2	NIA Space	02	--	--
RI-003	Room 21	2028	9.96 M2	NIA Space	02	--	--
RI-003	Room 22	2027	9.93 M2	NIA Space	02	--	--
RI-003	Room 23	2030	9.93 M2	NIA Space	02	--	--
RI-003	Room 24	2029	9.96 M2	NIA Space	02	--	--
RI-003	Room 25	2033	9.96 M2	NIA Space	02	--	--
RI-003	Room 26	2036	9.92 M2	NIA Space	02	--	--

PRN	Room Name	Room Number	Area	GIA/GEA/NIA/NET	Floor	Department	Faculty/Service
RI-003	Room 27	2038	9.96 M2	NIA Space	02	--	--
RI-003	Room 28	2039	9.93 M2	NIA Space	02	--	--
RI-003	Room 3	2003	9.93 M2	NIA Space	02	--	--
RI-003	Room 4	2005	9.93 M2	NIA Space	02	--	--
RI-003	Room 5	2006	9.96 M2	NIA Space	02	--	--
RI-003	Room 6	2007	9.96 M2	NIA Space	02	--	--
RI-003	Room 7	2008	9.93 M2	NIA Space	02	--	--
RI-003	Room 8	2009	9.93 M2	NIA Space	02	--	--
RI-003	Stairs	2004A	14.74 M2	Balance Space	02	--	--
RI-003	Stairwell	2004B	12.75 M2	Balance Space	02	--	--
RI-003	Store	2035	2.92 M2	NIA Space	02	--	--
RI-003	Store	2034	3.73 M2	NIA Space	02	--	--
RI-003	kitchen	2031	7.23 M2	NIA Space	02	--	--

1030 Second Floor Plan
1:100

Rev	Description	Date	Drwn



ESTATES AND
COMMERCIAL FACILITIES
BRAYFORD POOL
LINCOLN LN6 7TS
TEL: 01522 886749 FAX: 01522 886247

PRN No. **RI-003**
PROJECT **Wordsworth Hall Archive**
PROJECT No. **N/A**
DWG TITLE **Second Floor Plan**
DWG No. **1030** REV *****
DRWN BY **JB** CHECKED BY **RT**
SCALE **A1 @ 1:100** DATE **16/08/10**