


NOTES
 CONTRACTOR TO CHECK ALL DIMENSIONS ON SITE
 DO NOT SCALE

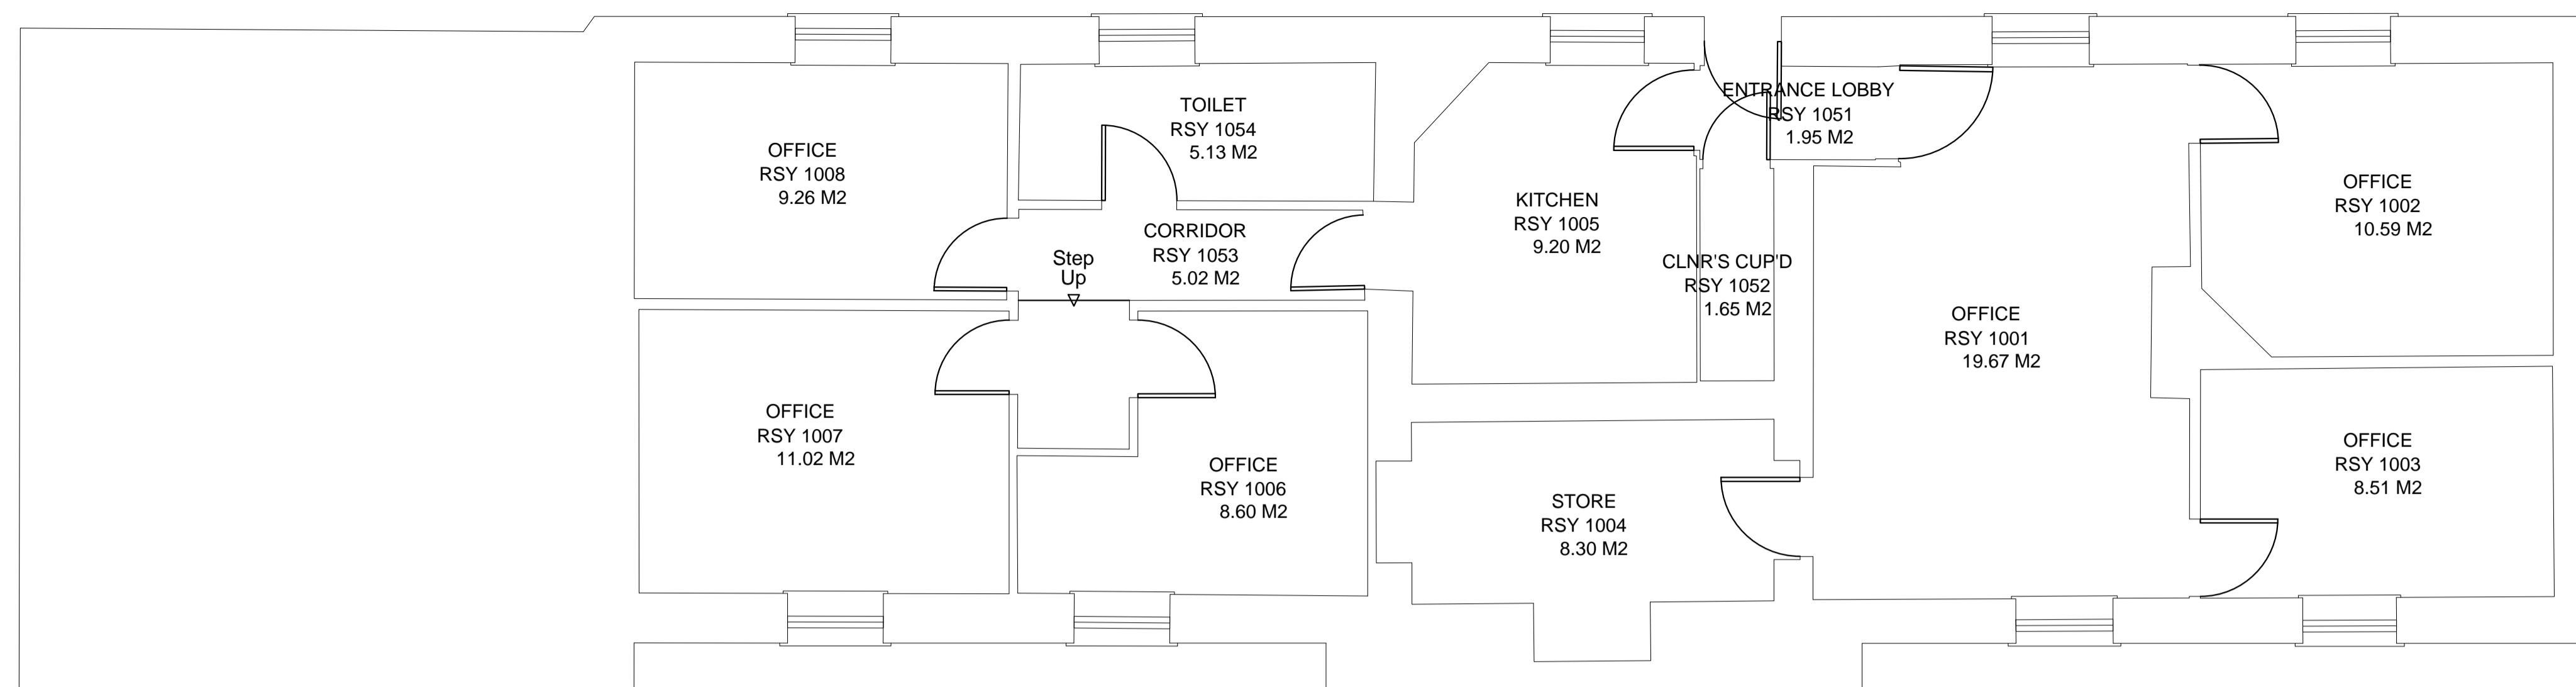

RI-007 Stable Yard Room Schedule

PRN	Room Name	Room Number	Area	GIA/GEA/NIA/NET	Floor	Department	Faculty/Service
RI-007	Clnr's Cup'd	RSY 1052	1.65 M2	Balance Space	01	--	--
RI-007	Corridor	RSY 1053	5.02 M2	Balance Space	01	--	--
RI-007	Entrance Lobby	RSY 1051	1.95 M2	Balance Space	01	--	--
RI-007	GEA	--	134.58 M2	GEA Space	01	--	--
RI-007	GIA	--	108.23 M2	GIA Space	01	--	--
RI-007	Kitchen	RSY 1005	9.20 M2	NIA Space	01	--	--
RI-007	Office	RSY 1003	8.51 M2	NIA Space	01	--	--
RI-007	Office	RSY 1006	8.60 M2	NIA Space	01	--	--
RI-007	Office	RSY 1007	11.02 M2	NIA Space	01	--	--
RI-007	Office	RSY 1001	19.67 M2	NIA Space	01	--	--
RI-007	Office	RSY 1002	10.59 M2	NIA Space	01	--	--
RI-007	Office	RSY 1008	9.26 M2	NIA Space	01	--	--
RI-007	Store	RSY 1004	8.30 M2	NIA Space	01	--	--
RI-007	Toilet	RSY 1054	5.13 M2	Balance Space	01	--	--

Rev	Description	Date	Drwn



ESTATES AND
 COMMERCIAL FACILITIES
 BRAYFORD POOL
 LINCOLN, LN6 7TS
 TEL: 01522 886749 FAX: 01522 886247

PRN No. **RI-007**

PROJECT **Stable Yard Archive**

PROJECT No. **N/A**

DWG TITLE **First Floor Plan**

DWG No. **1010** REV *****

DRWN BY **RT** CHECKED BY **JB**

SCALE **A1@ 1:50** DATE **22/10/10**