


NOTES

CONTRACTOR TO CHECK ALL DIMENSIONS ON SITE  
DO NOT SCALE

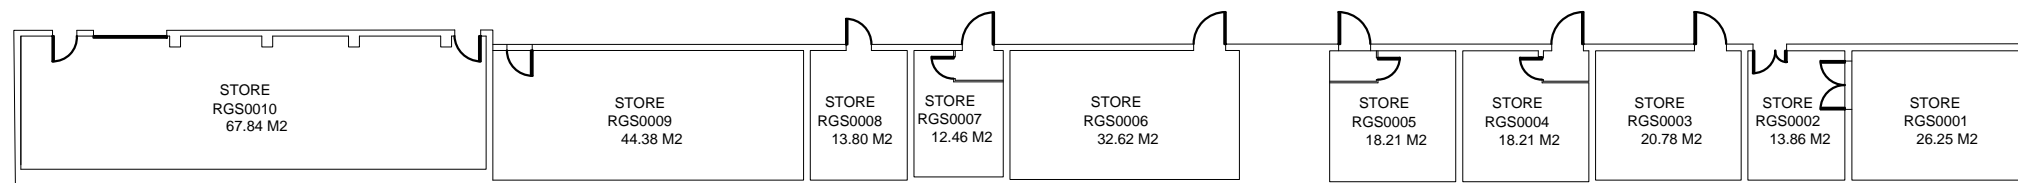

RI-009 General Stores Room Schedule							
PRN	Room Name	Room Number	Area	GIA/GEA/NIA/NET	Floor	Department	Faculty/Service
RI-009	GEA	--	327.03 M2	GEA Space	G	--	--
RI-009	GIA	--	289.07 M2	GIA Space	G	--	--
RI-009	Store	RGS0010	67.84 M2	NIA Space	G	--	--
RI-009	Store	RGS0004	18.21 M2	NIA Space	G	--	--
RI-009	Store	RGS0001	26.25 M2	NIA Space	G	--	--
RI-009	Store	RGS0002	13.86 M2	NIA Space	G	--	--
RI-009	Store	RGS0003	20.78 M2	NIA Space	G	--	--
RI-009	Store	RGS0005	18.21 M2	NIA Space	G	--	--
RI-009	Store	RGS0006	32.62 M2	NIA Space	G	--	--
RI-009	Store	RGS0007	12.46 M2	NIA Space	G	--	--
RI-009	Store	RGS0008	13.80 M2	NIA Space	G	--	--
RI-009	Store	RGS0009	44.38 M2	NIA Space	G	--	--

* Annoted by K.Virco based on survey B-33990		20.10.10	RT
Rev	Description	Date	Drwn



**ESTATES AND COMMERCIAL FACILITIES**

BRAYFORD POOL  
LINCOLN, LN6 7TS  
TEL: 01522 886749 FAX:01522 886247

PRN No.	<b>RI-009</b>
PROJECT	<b>General Stores</b>
PROJECT No.	<b>N/A</b>
DWG TITLE	<b>Ground Floor Plan</b>
DWG No.	<b>1000</b>
REV	<b>*</b>
DRWN BY	<b>JB</b>
CHECKED BY	.
SCALE	<b>A3@1:250</b>
DATE	<b>20/10/10</b>

**1000** Ground Floor Plan  
1:250