


NOTES
 CONTRACTOR TO CHECK ALL DIMENSIONS ON SITE
 DO NOT SCALE

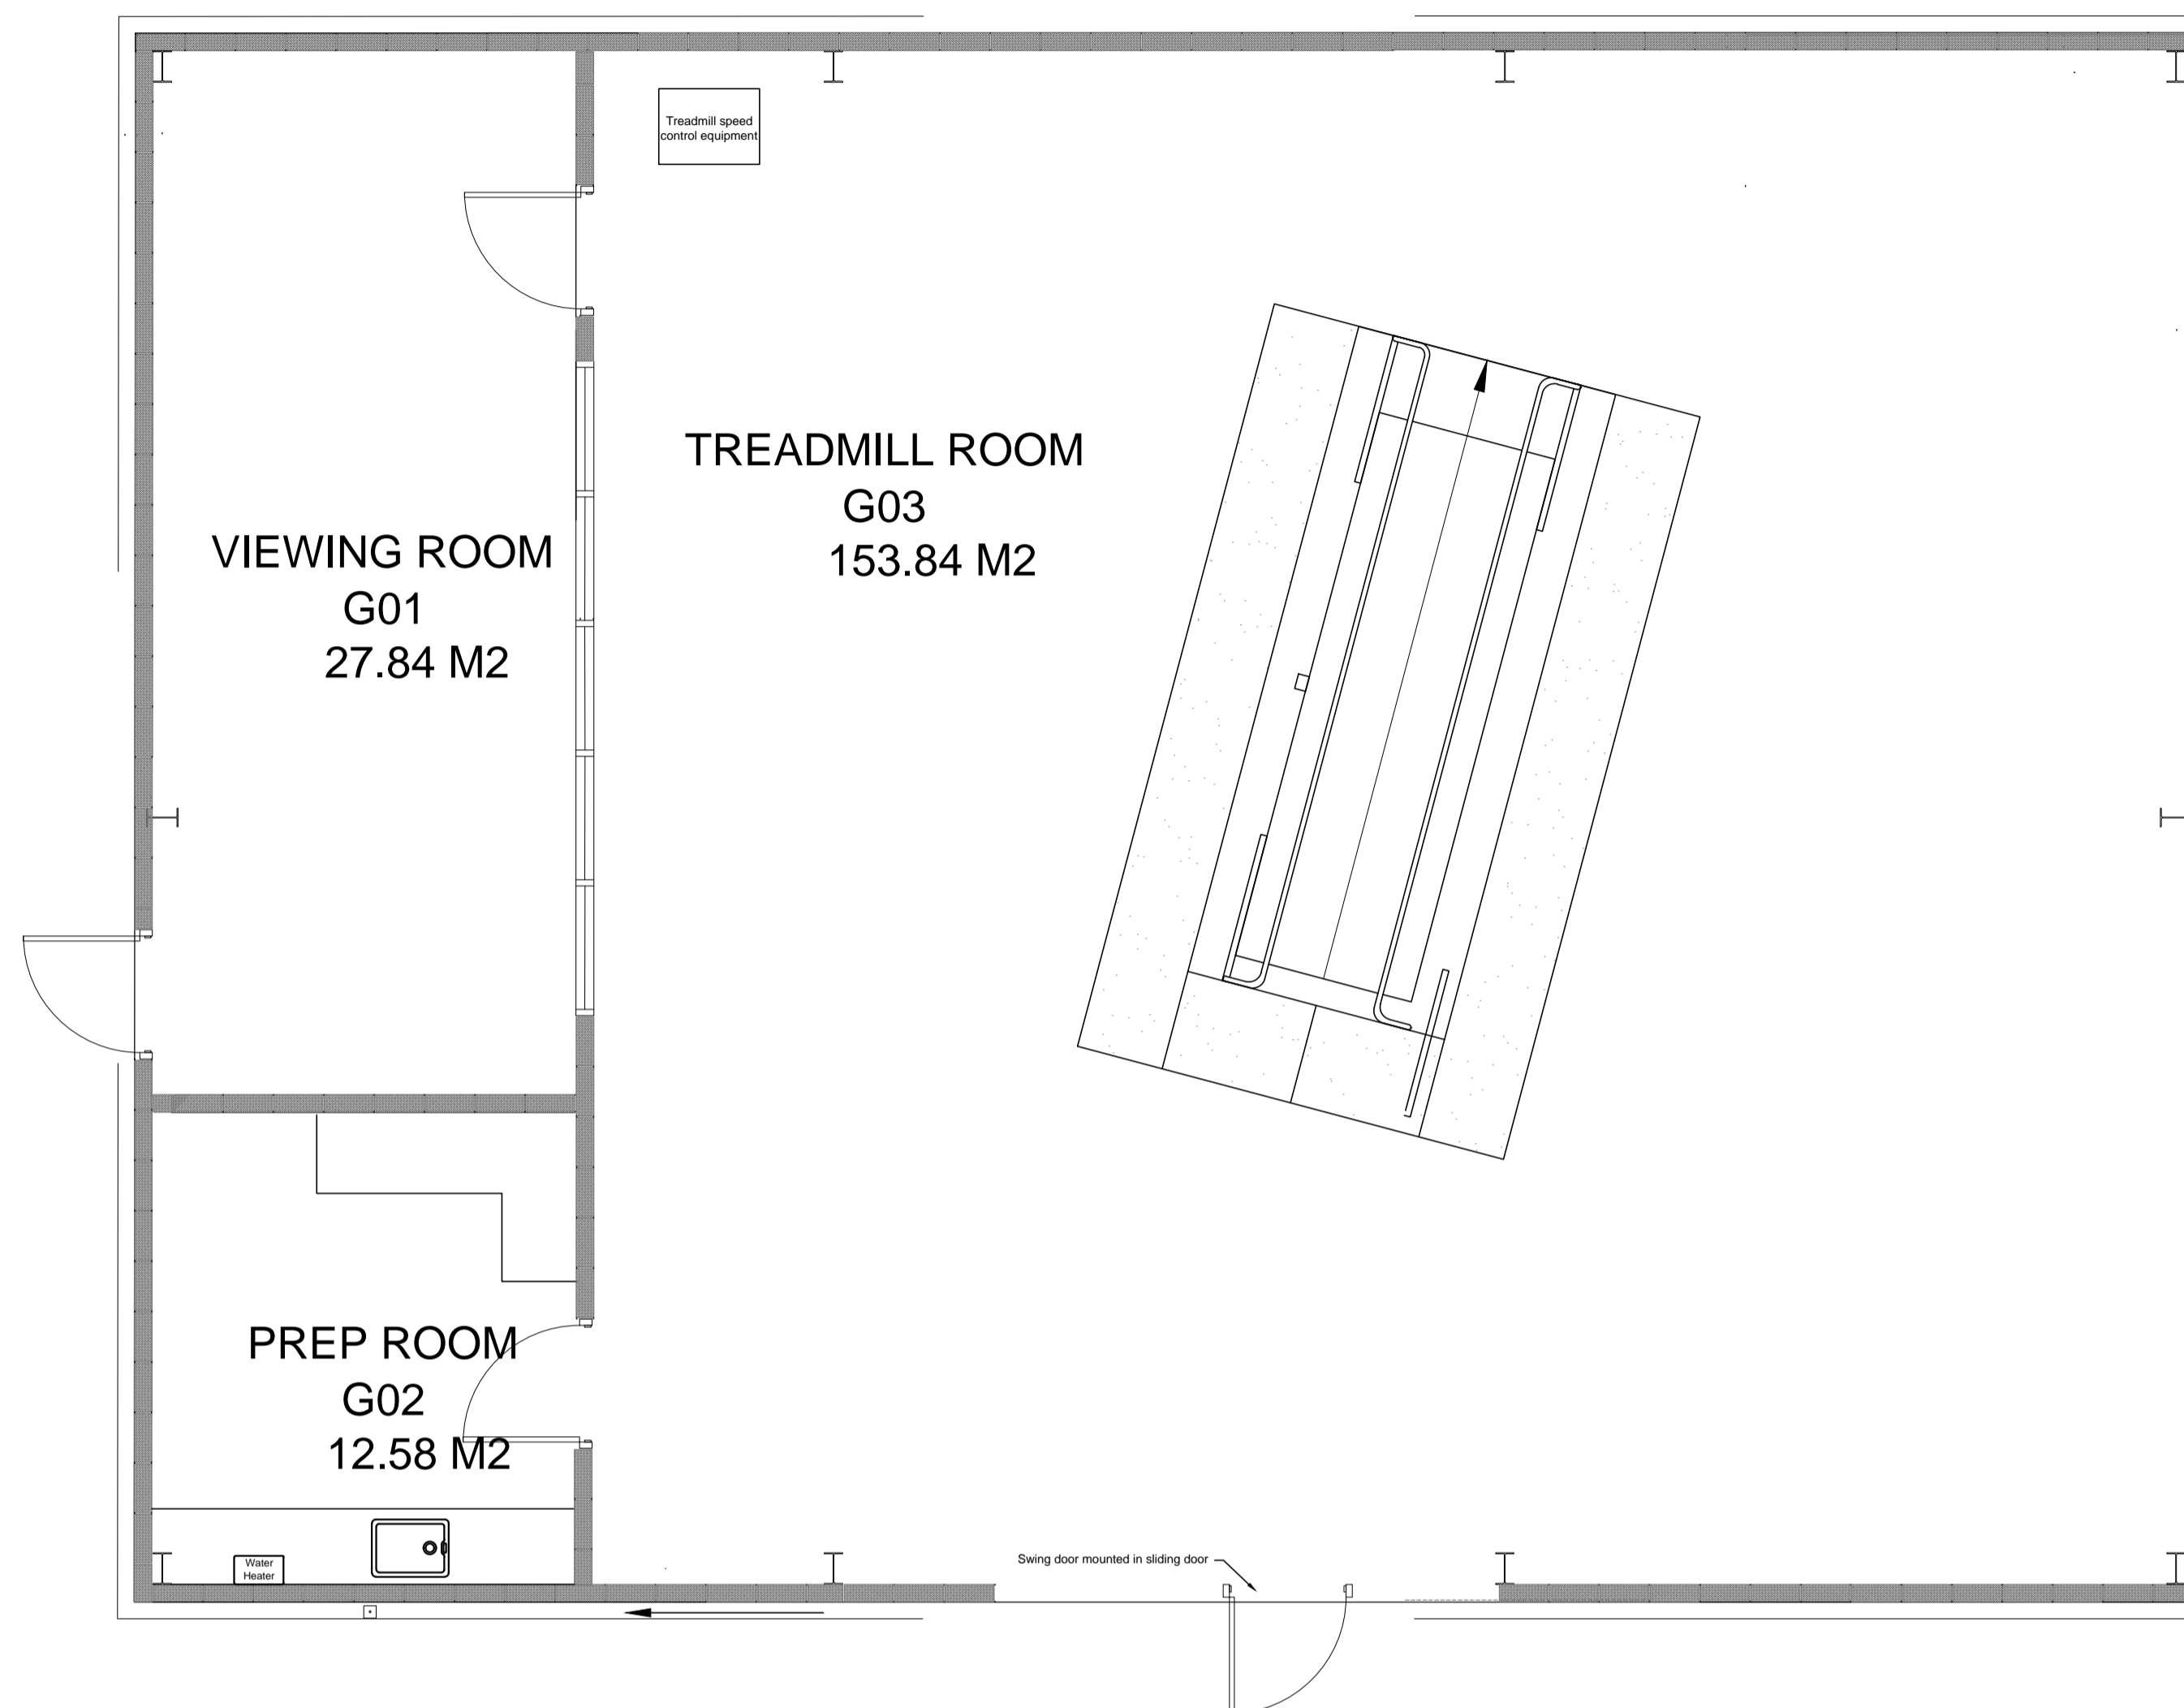

RI-120 Equine Treadmill Room Schedule

PRN	Room Name	Room Number	Area	GIA/GEA/NIA/NET	Floor	Department	Faculty/Service
RI-120	GEA	--	204.82 M2	GEA Space	G	--	--
RI-120	GIA	--	196.76 M2	GIA Space	G	--	--
RI-120	Prep Room	G02	12.58 M2	NIA Space	G	--	--
RI-120	Treadmill Room	G03	153.84 M2	NIA Space	G	--	--
RI-120	Viewing Room	G01	27.84 M2	NIA Space	G	--	--

Rev	Description	Date	Drwn



ESTATES AND
 COMMERCIAL FACILITIES
 BRAYFORD POOL
 LINCOLN, LN6 7TS
 TEL: 01522 886749 FAX: 01522 886247

PRN No. **RI-120**

PROJECT **Equine Treadmill Archive**

PROJECT No. **N/A**

DWG TITLE **Floor Plan**

DWG No. **1000** REV *****

DRWN BY **RT** CHECKED BY **JB**

SCALE A1@ **1:50** DATE **18/11/10**

1000 Floor Plan
 1:50