
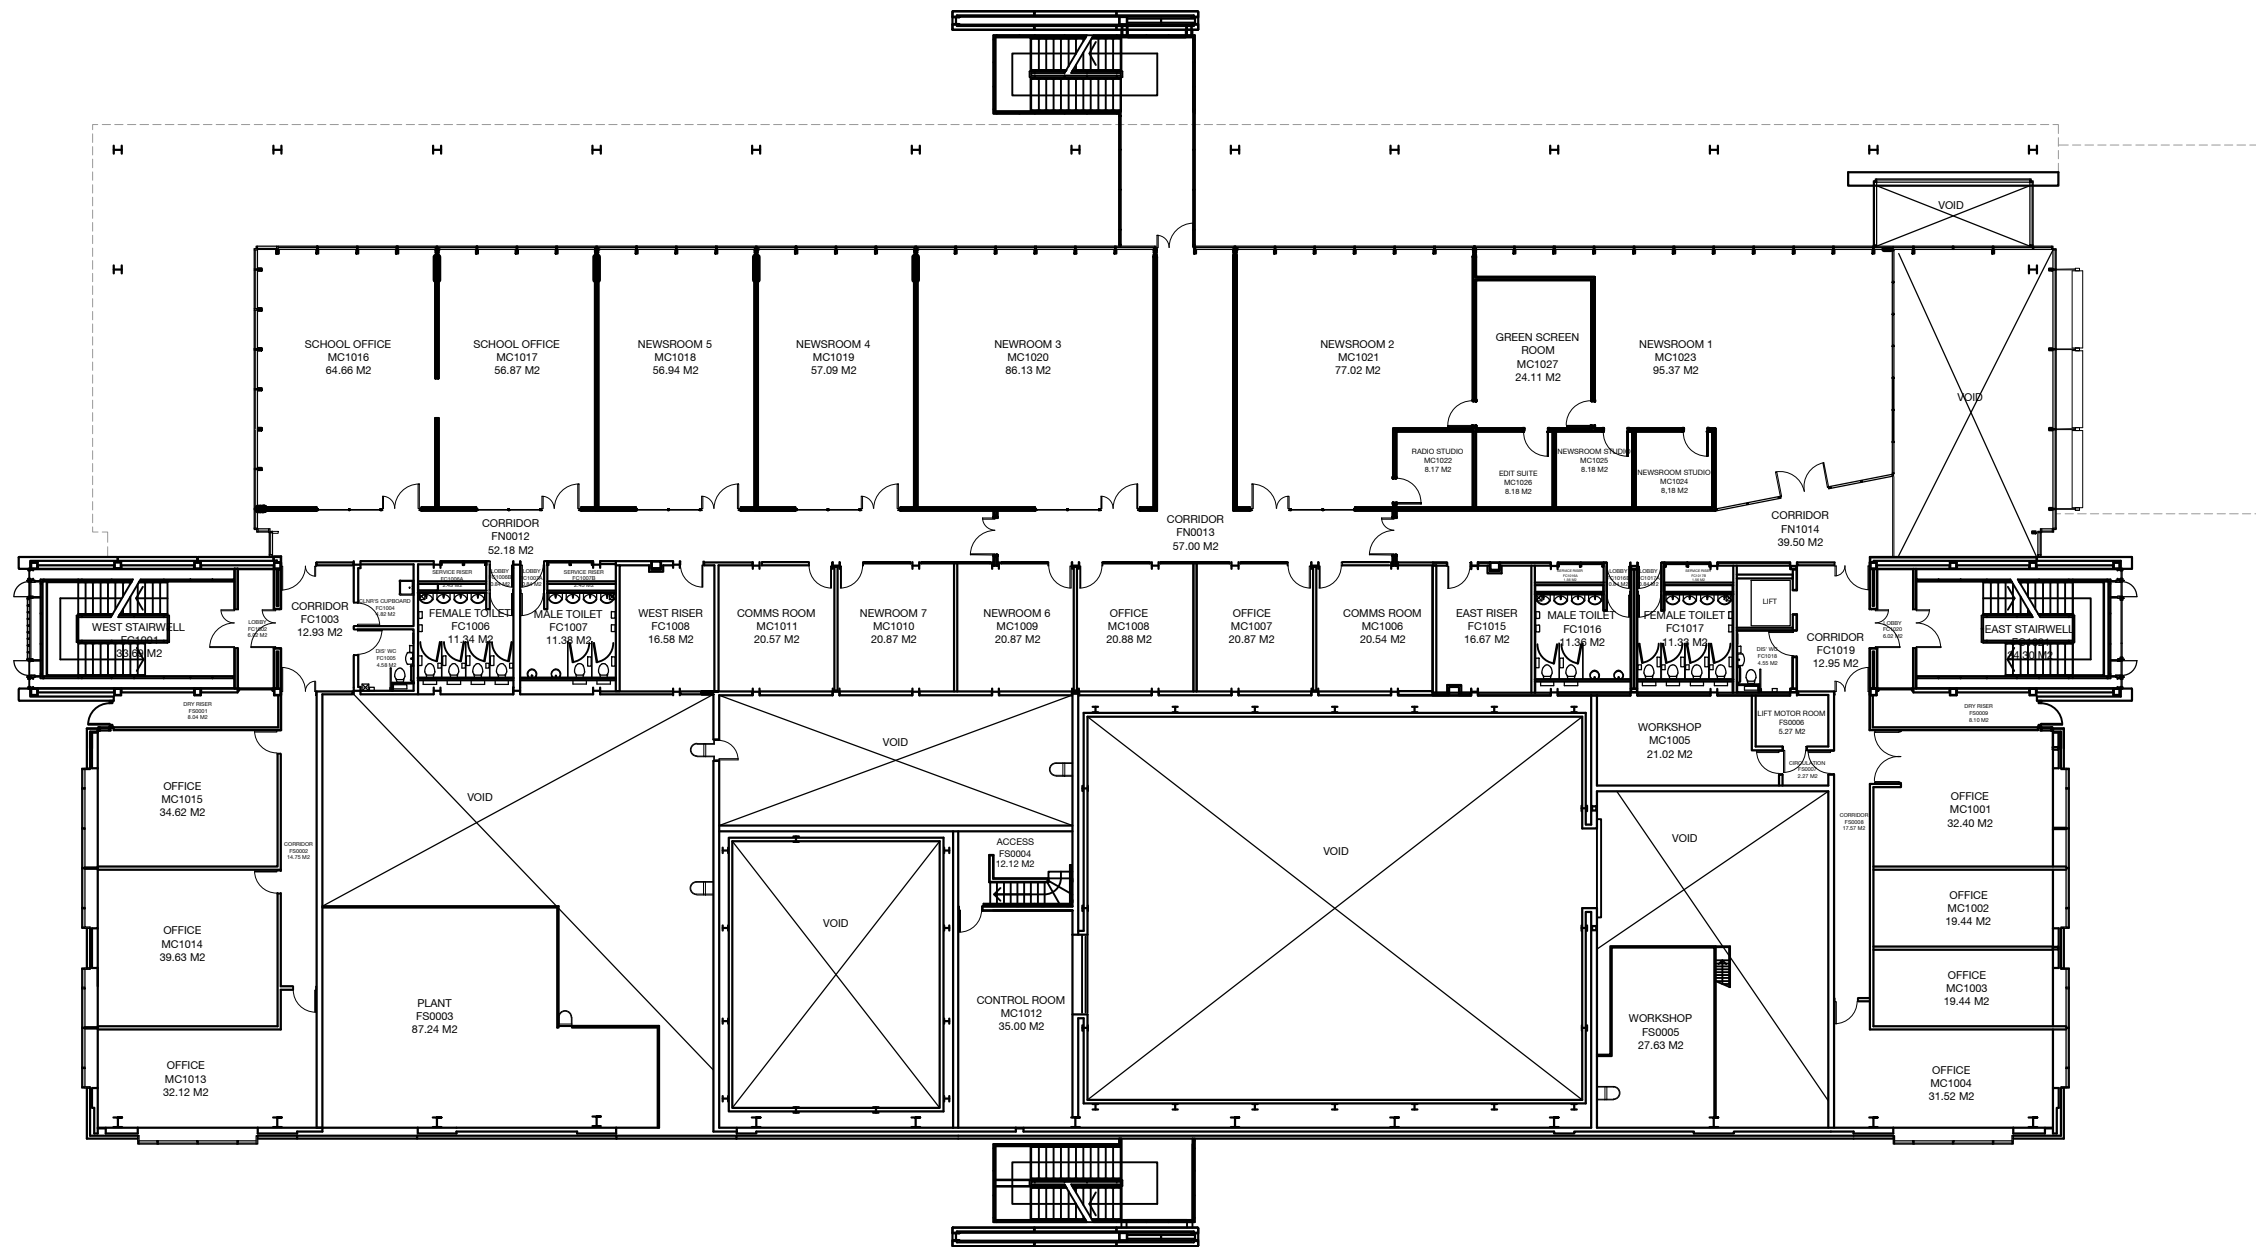


NOTES
 CONTRACTOR TO CHECK ALL DIMENSIONS ON SITE
 DO NOT SCALE

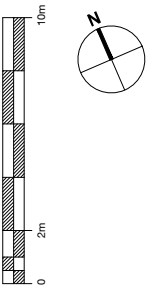

1010

First Floor Plan

1:200 @ A1

Rev	Description	Date	Drawn



PRN No.	BR-003
PROJECT	MHT Archive
PROJECT No.	N/A
DWG TITLE	First Floor Plan
DWG No.	REV
	1010 *
DRAWN BY	JT
CHECKED BY	
SCALE A0@ 1:100	DATE 01.09.15