
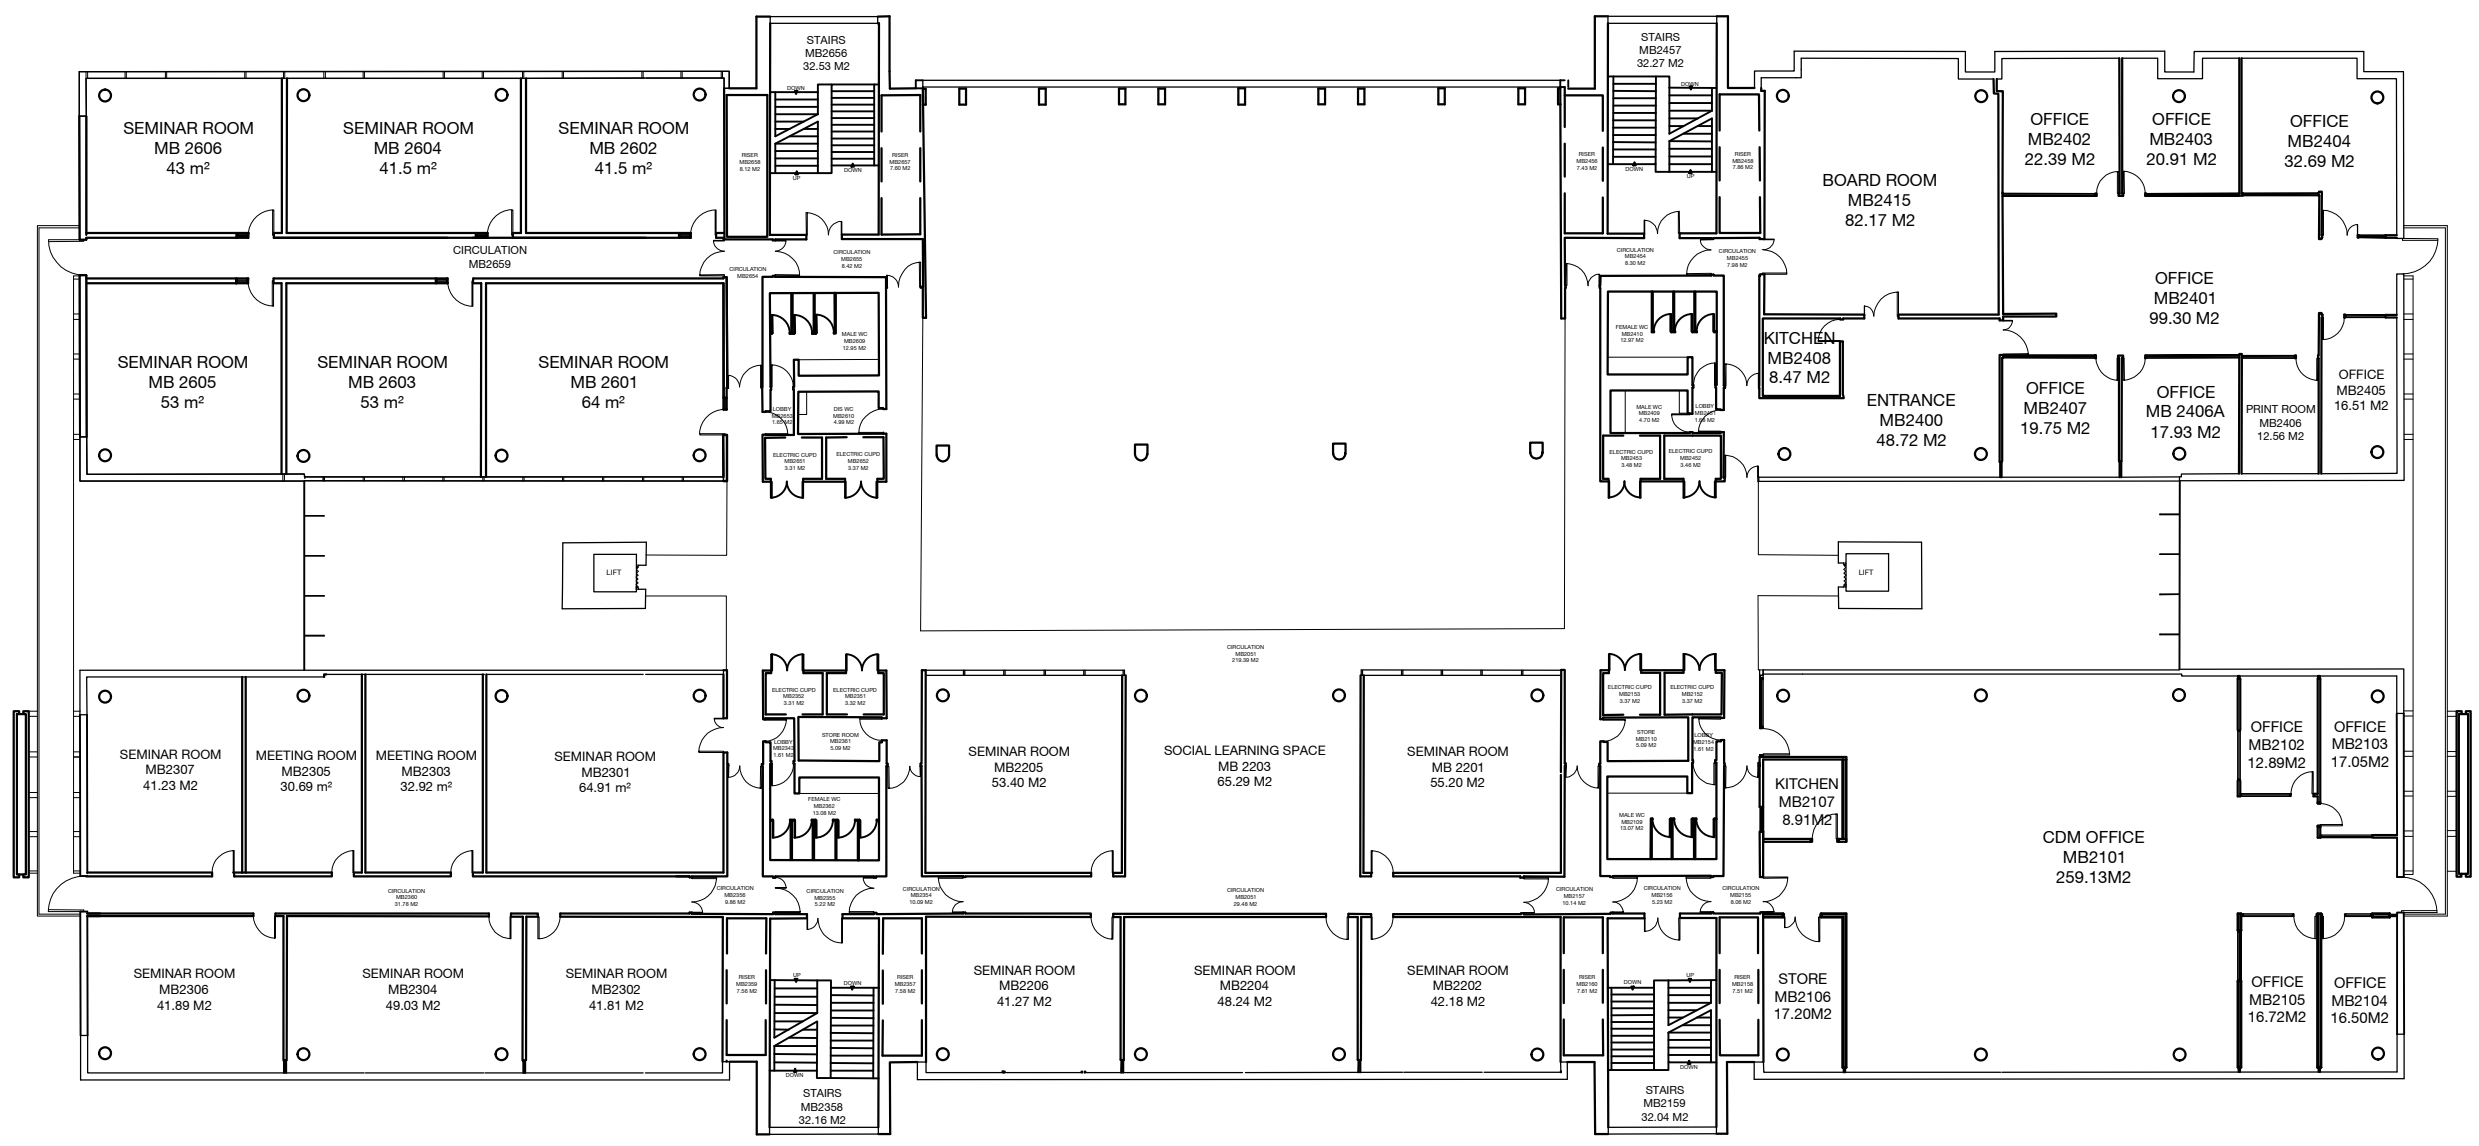


NOTES
 CONTRACTOR TO CHECK ALL DIMENSIONS ON SITE
 DO NOT SCALE

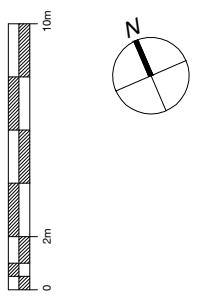

1020

Second Floor Plan
 1:100 @ A0

Rev	Description	Date	Dwn

ESTATES AND COMMERCIAL FACILITIES
 BRAYFORD POOL
 LINCOLN, LN6 7TS
 TEL: 01522 886748 FAX: 01522 886247

PRJ No. BR-001
 PROJECT Minerva Building Archive
 PROJECT No. N/A
 DWG TITLE Second Floor Plan
 DWG No. REV
1020 *

DRAWN BY JT CHECKED BY
 SCALE @ A0 1:100 DATE 01.09.16