
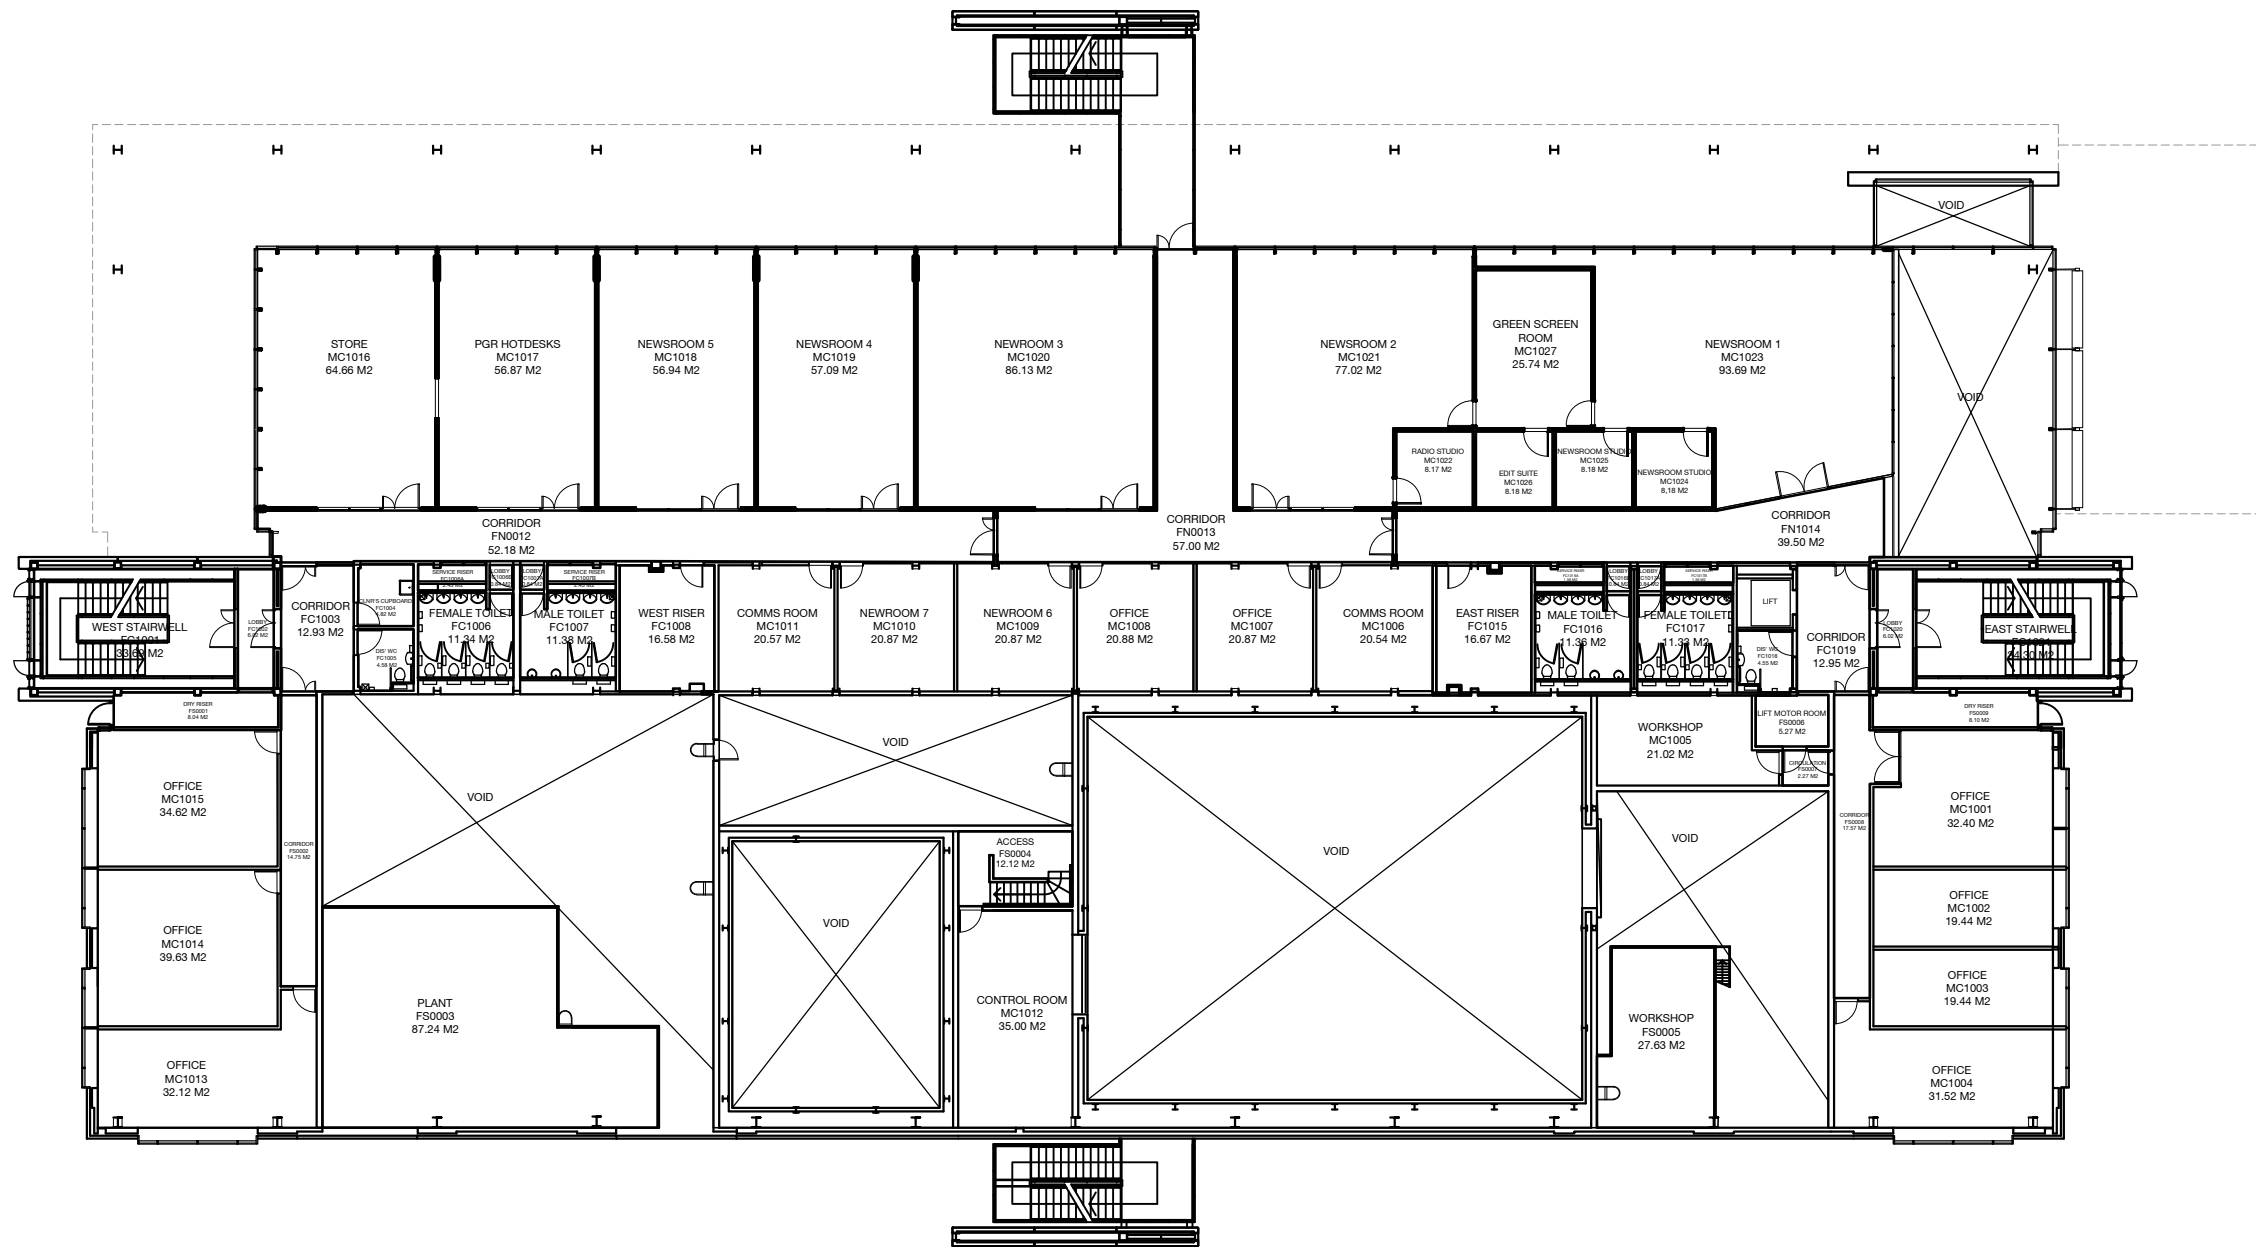


NOTES
 CONTRACTOR TO CHECK ALL DIMENSIONS ON SITE
 DO NOT SCALE

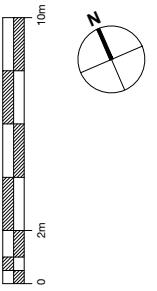

1010

First Floor Plan

1:200 @ A1

Rev	Description	Date	Dwn



PRN No.	BR-003
PROJECT	MHT Archive
PROJECT No.	N/A
DWG TITLE	First Floor Plan
DWG No.	REV *
1010	
DRAWN BY	JB
CHECKED BY	
SCALE	A0@ 1:100
DATE	19.09.17