
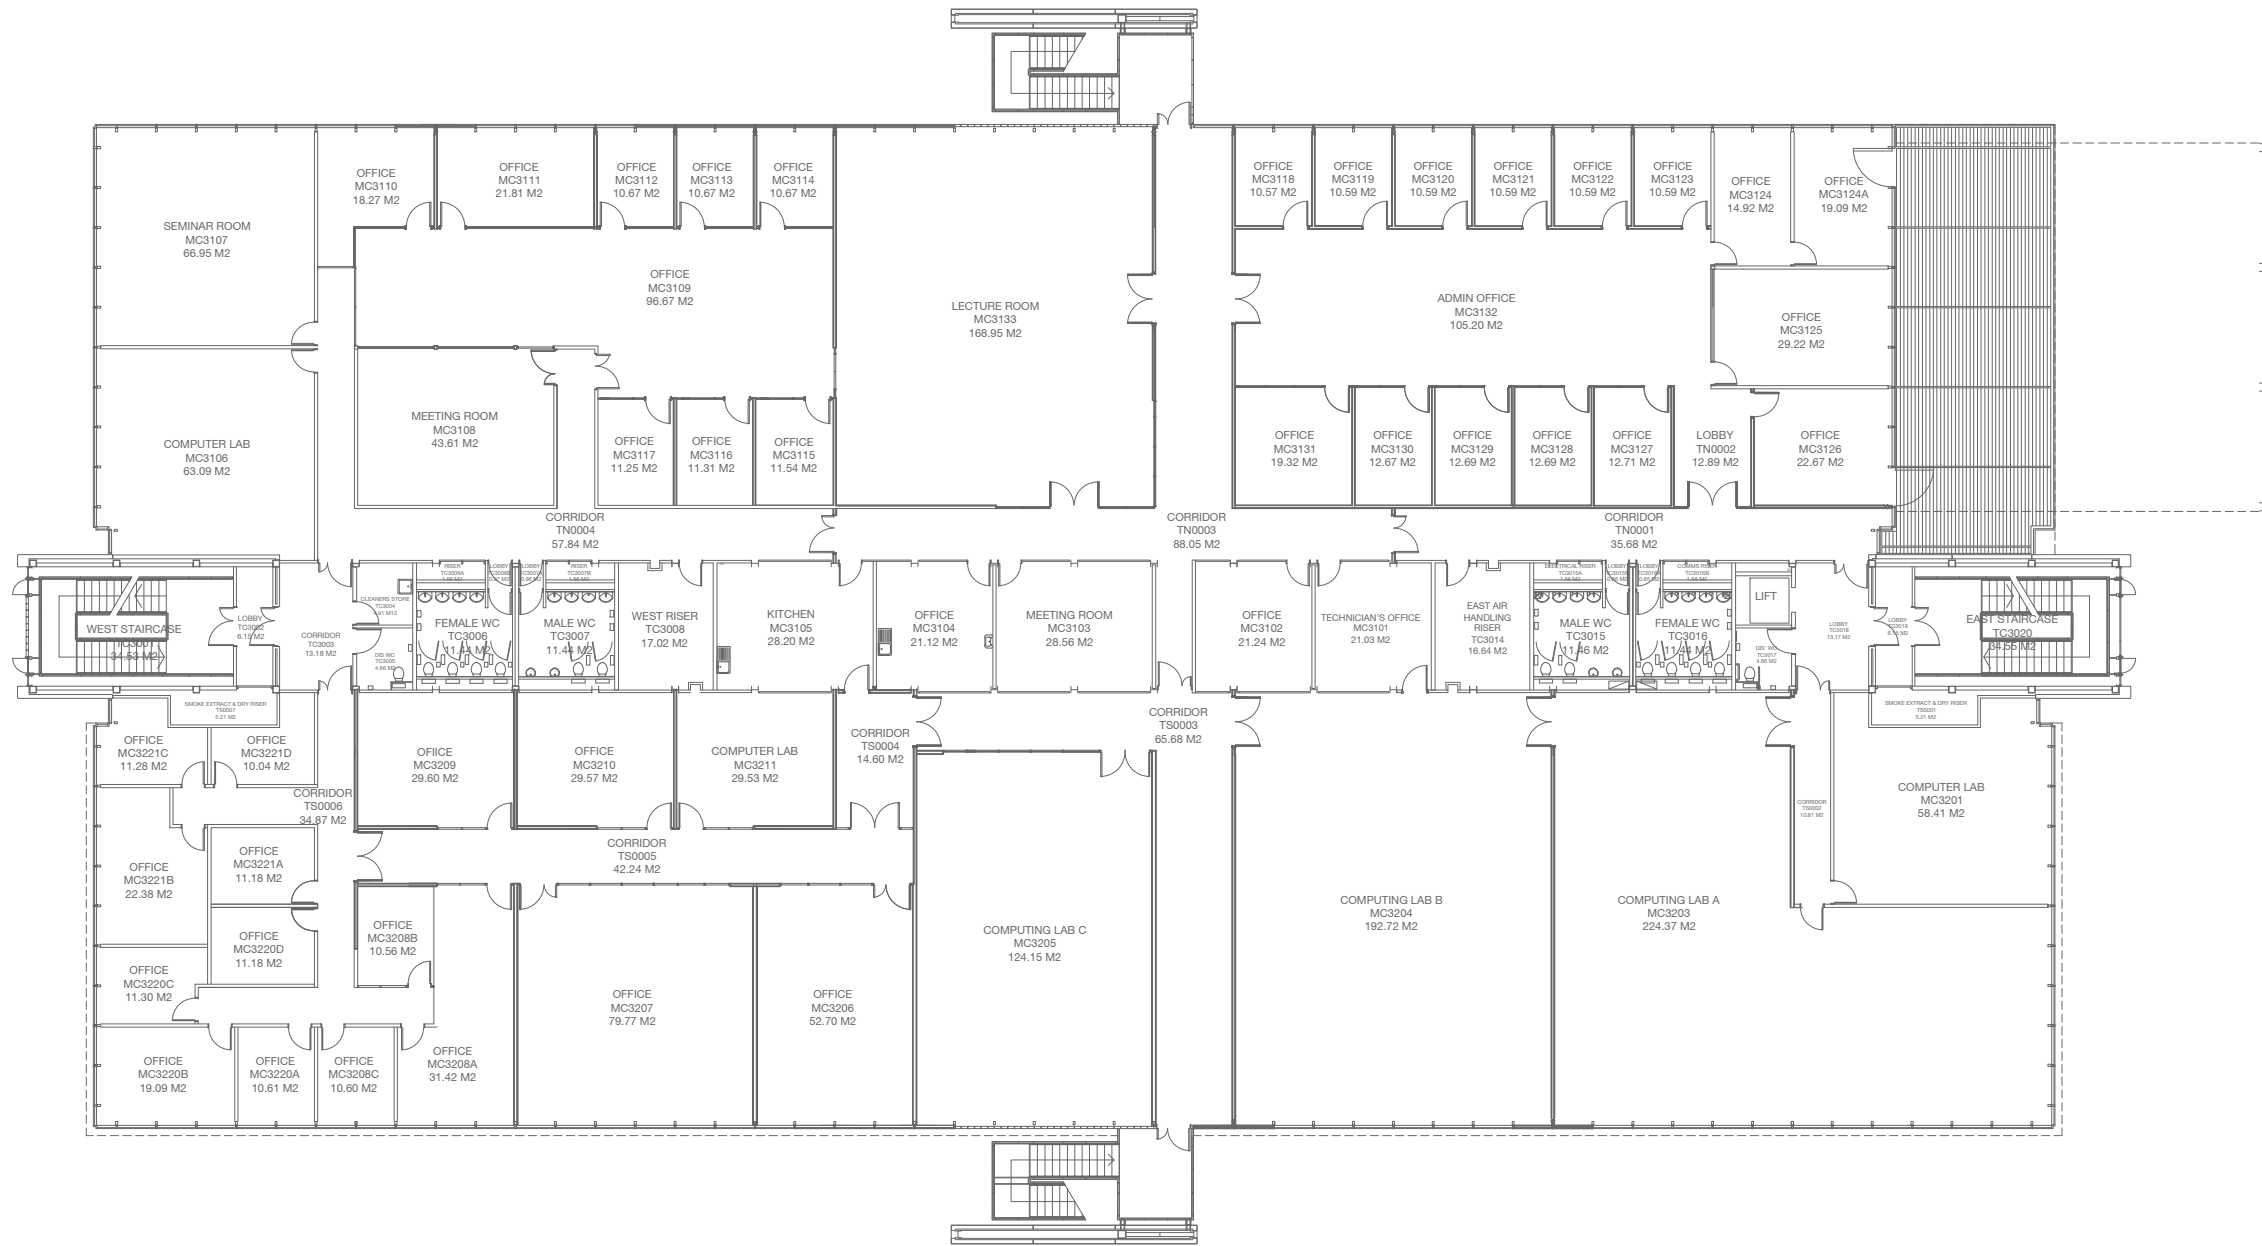


NOTES
CONTRACTOR TO CHECK ALL DIMENSIONS ON SITE
DO NOT SCALE

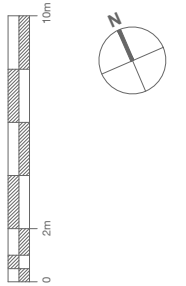

1030

Third Floor Plan

1:100 @ A0

Rev	Description	Date	By
A	Update due to room use changes	28.08.13	JN



PRJ No.	BR-003
PROJECT	MHT Archive
PROJECT No.	N/A
DWG TITLE	Third Floor Plan
DWG No.	REV
	1030 *
DRWN BY	JB
CHECKED BY	
SCALE	A0@ 1:100
DATE	28.08.13