
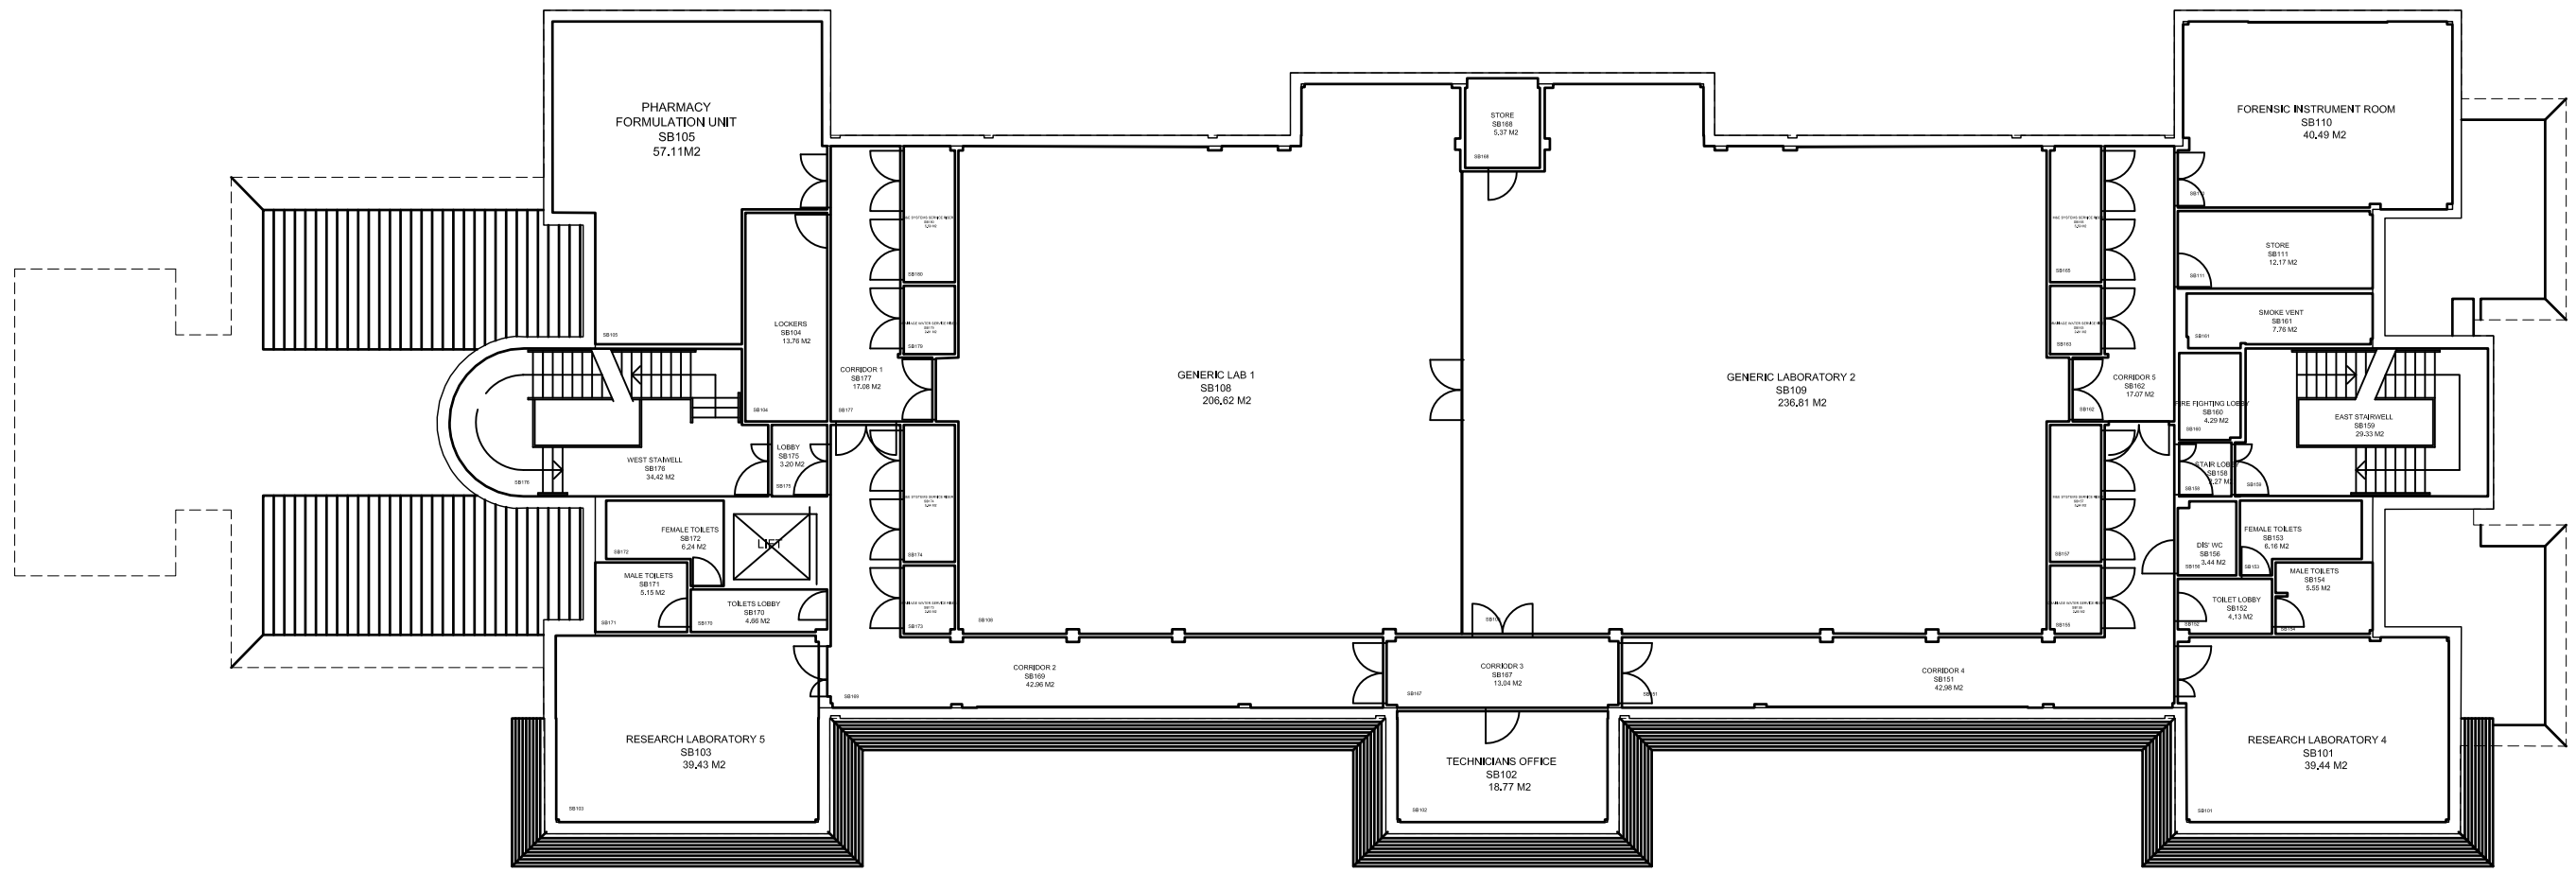


NOTES
CONTRACTOR TO CHECK ALL DIMENSIONS ON SITE
DO NOT SCALE

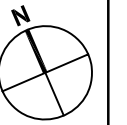

PRN	Room Name	Room Number	Area	GIA/GEA/NIA/NET	Floor	Department	Faculty/Service
BR-007	Corridor 1	SB177	17.08 M2	Balance Space	01	---	---
BR-007	Corridor 2	SB169	42.96 M2	Balance Space	01	---	---
BR-007	Corridor 4	SB151	42.98 M2	Balance Space	01	---	---
BR-007	Corridor 5	SB182	17.07 M2	Balance Space	01	---	---
BR-007	Corridor 3	SB167	13.04 M2	Balance Space	01	---	---
BR-007	Drainage Water Service Riser	SB156	3.44 M2	Balance Space	01	---	---
BR-007	Drainage Water Service Riser	SB155	2.80 M2	Balance Space	01	---	---
BR-007	Drainage Water Service Riser	SB163	2.81 M2	Balance Space	01	---	---
BR-007	Drainage Water Service Riser	SB173	2.80 M2	Balance Space	01	---	---
BR-007	Drainage Water Service Riser	SB179	2.81 M2	Balance Space	01	---	---
BR-007	East Stairwell	SB159	29.33 M2	Balance Space	01	---	---
BR-007	Female Toilets	SB172	6.24 M2	Balance Space	01	---	---
BR-007	Female Toilets	SB153	6.16 M2	Balance Space	01	---	---
BR-007	Fire Fighting Lobby	SB160	4.29 M2	NIA Space	01	---	---
BR-007	Forensic Instrument Room	SB110	40.49 M2	NIA Space	01	---	---
BR-007	GEA	---	1050.10 M2	GEA Space	01	---	---
BR-007	GIA	---	989.35 M2	GIA Space	01	---	---
BR-007	Generic Lab 1	SB108	206.62 M2	NIA Space	01	---	---
BR-007	Generic Laboratory 2	SB109	236.81 M2	NIA Space	01	---	---
BR-007	Lobby	SB175	3.20 M2	Balance Space	01	---	---

PRN	Room Name	Room Number	Area	GIA/GEA/NIA/NET	Floor	Department	Faculty/Service
BR-007	Lockers	SB178	13.76 M2	Balance Space	01	---	---
BR-007	M&E Systems Service Riser	SB180	5.59 M2	Balance Space	01	---	---
BR-007	M&E Systems Service Riser	SB174	5.64 M2	Balance Space	01	---	---
BR-007	M&E Systems Service Riser	SB157	5.64 M2	Balance Space	01	---	---
BR-007	M&E Systems Service Riser	SB165	5.59 M2	Balance Space	01	---	---
BR-007	Male Toilets	SB171	5.15 M2	Balance Space	01	---	---
BR-007	Male Toilets	SB154	5.55 M2	Balance Space	01	---	---
BR-007	Research Laboratory 4	SB101	39.44 M2	NIA Space	01	---	---
BR-007	Research Laboratory 5	SB103	39.43 M2	NIA Space	01	---	---
BR-007	Smoke Vent	SB161	7.76 M2	Balance Space	01	---	---
BR-007	Stair Lobby	SB158	2.27 M2	Balance Space	01	---	---
BR-007	Store	SB168	5.37 M2	Balance Space	01	---	---
BR-007	Store	SB111	12.17 M2	NIA Space	01	---	---
BR-007	Technicians Office	SB102	18.77 M2	NIA Space	01	---	---
BR-007	Toilet Lobby	SB152	4.13 M2	Balance Space	01	---	---
BR-007	Toilets Lobby	SB170	4.66 M2	Balance Space	01	---	---
BR-007	West Stairwell	SB176	34.42 M2	Balance Space	01	---	---

Rev	Description	Date	Drawn



PRN No. **BR-007**

PROJECT **Science Centre Archive**

PROJECT No. **N/A**

DWG TITLE **First Floor Plan**

DWG No. **1010** REV *****

DRAWN BY **JT** CHECKED BY

SCALE A1@ 1:100 DATE **21.10.14**