



NOTES
 CONTRACTOR TO CHECK ALL DIMENSIONS ON SITE
 DO NOT SCALE

 

Rev	Description	Date	Drwn

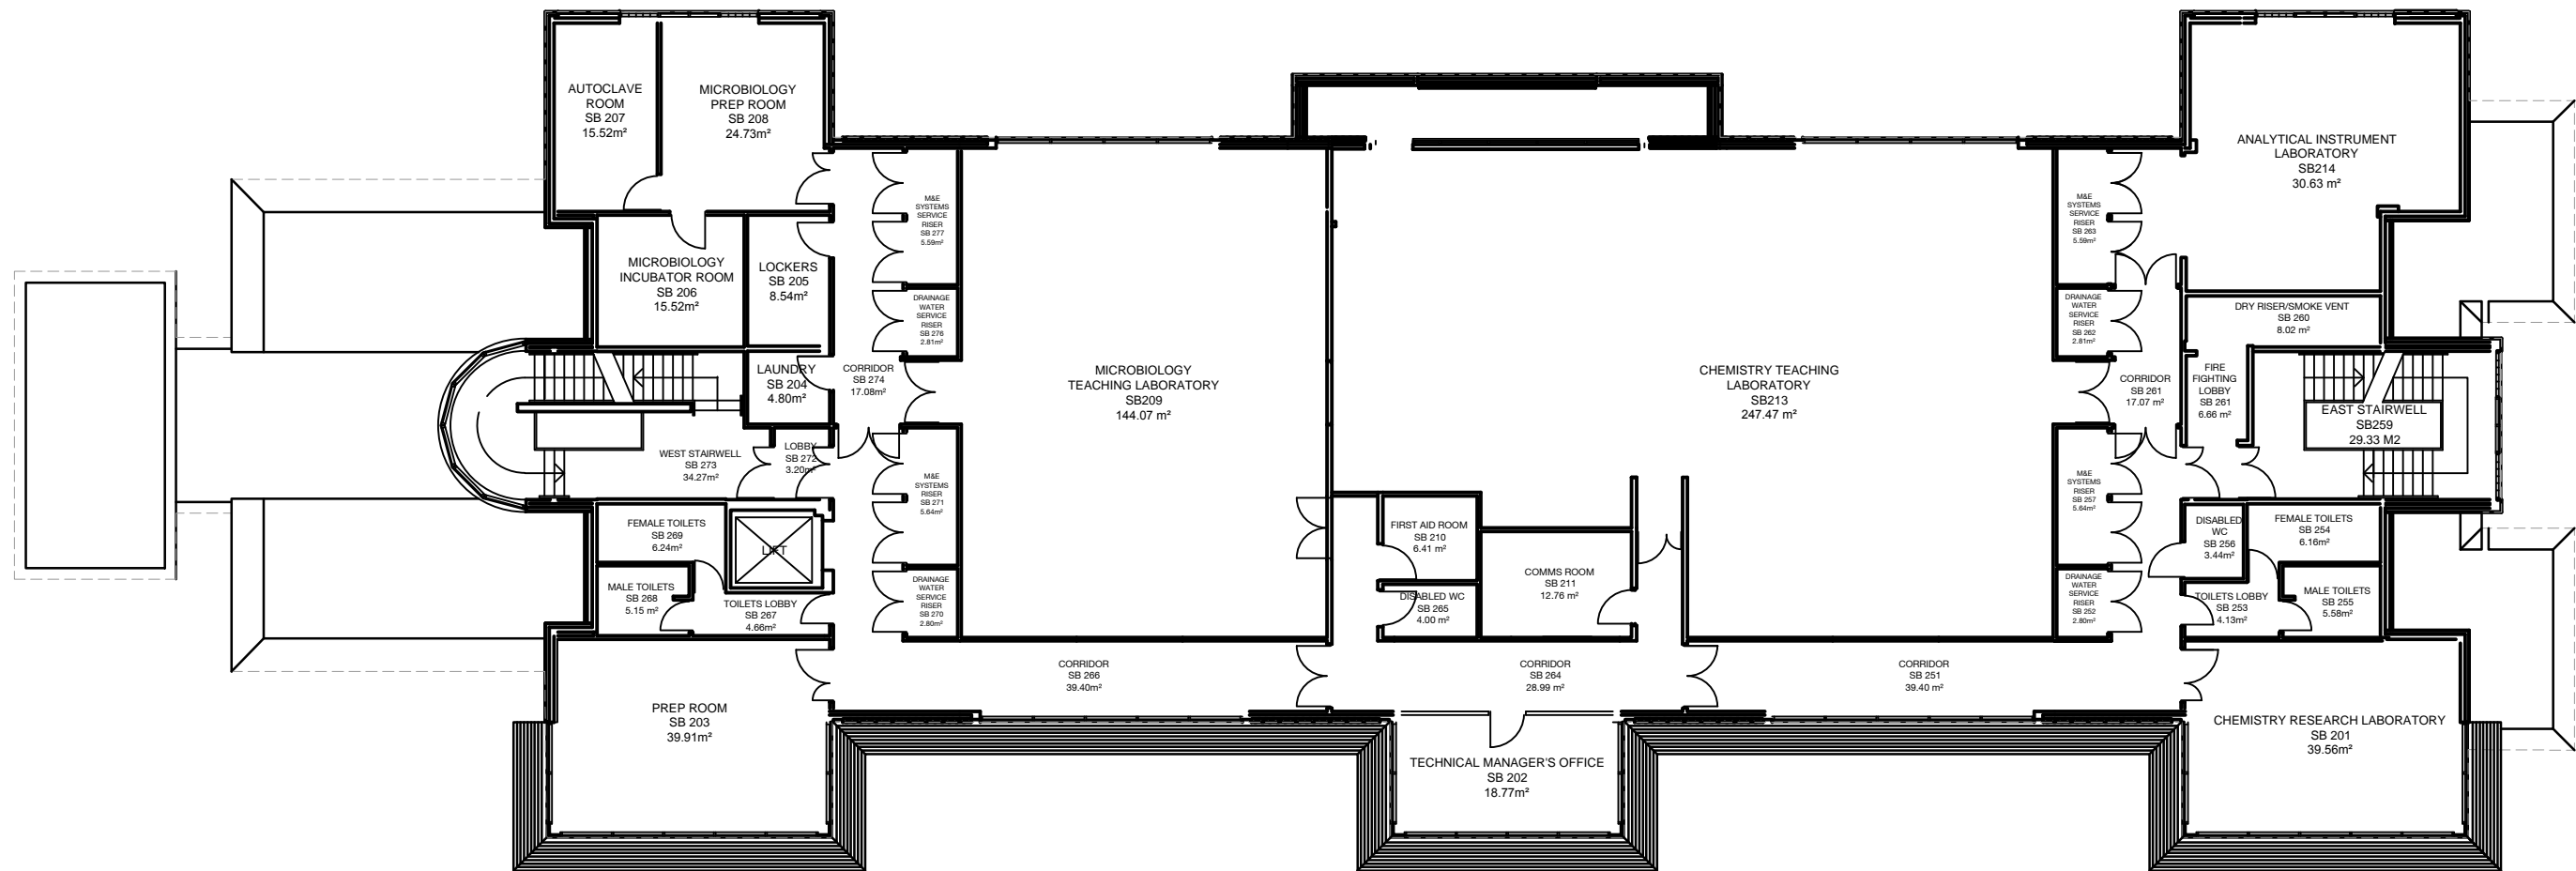

PRN No.	BR-007
PROJECT	Science Centre Archive
PROJECT No.	N/A
DWG TITLE	Second Floor Plan
DWG No.	1020
REV	*
DRAWN BY	JT
CHECKED BY	
SCALE A1@ 1:100	DATE 01.09.15