

 


NOTES
 CONTRACTOR TO CHECK ALL DIMENSIONS ON SITE
 DO NOT SCALE

 

Rev	Description	Date	Drwn
A	Updated after Summer Works	04.09.17	RN

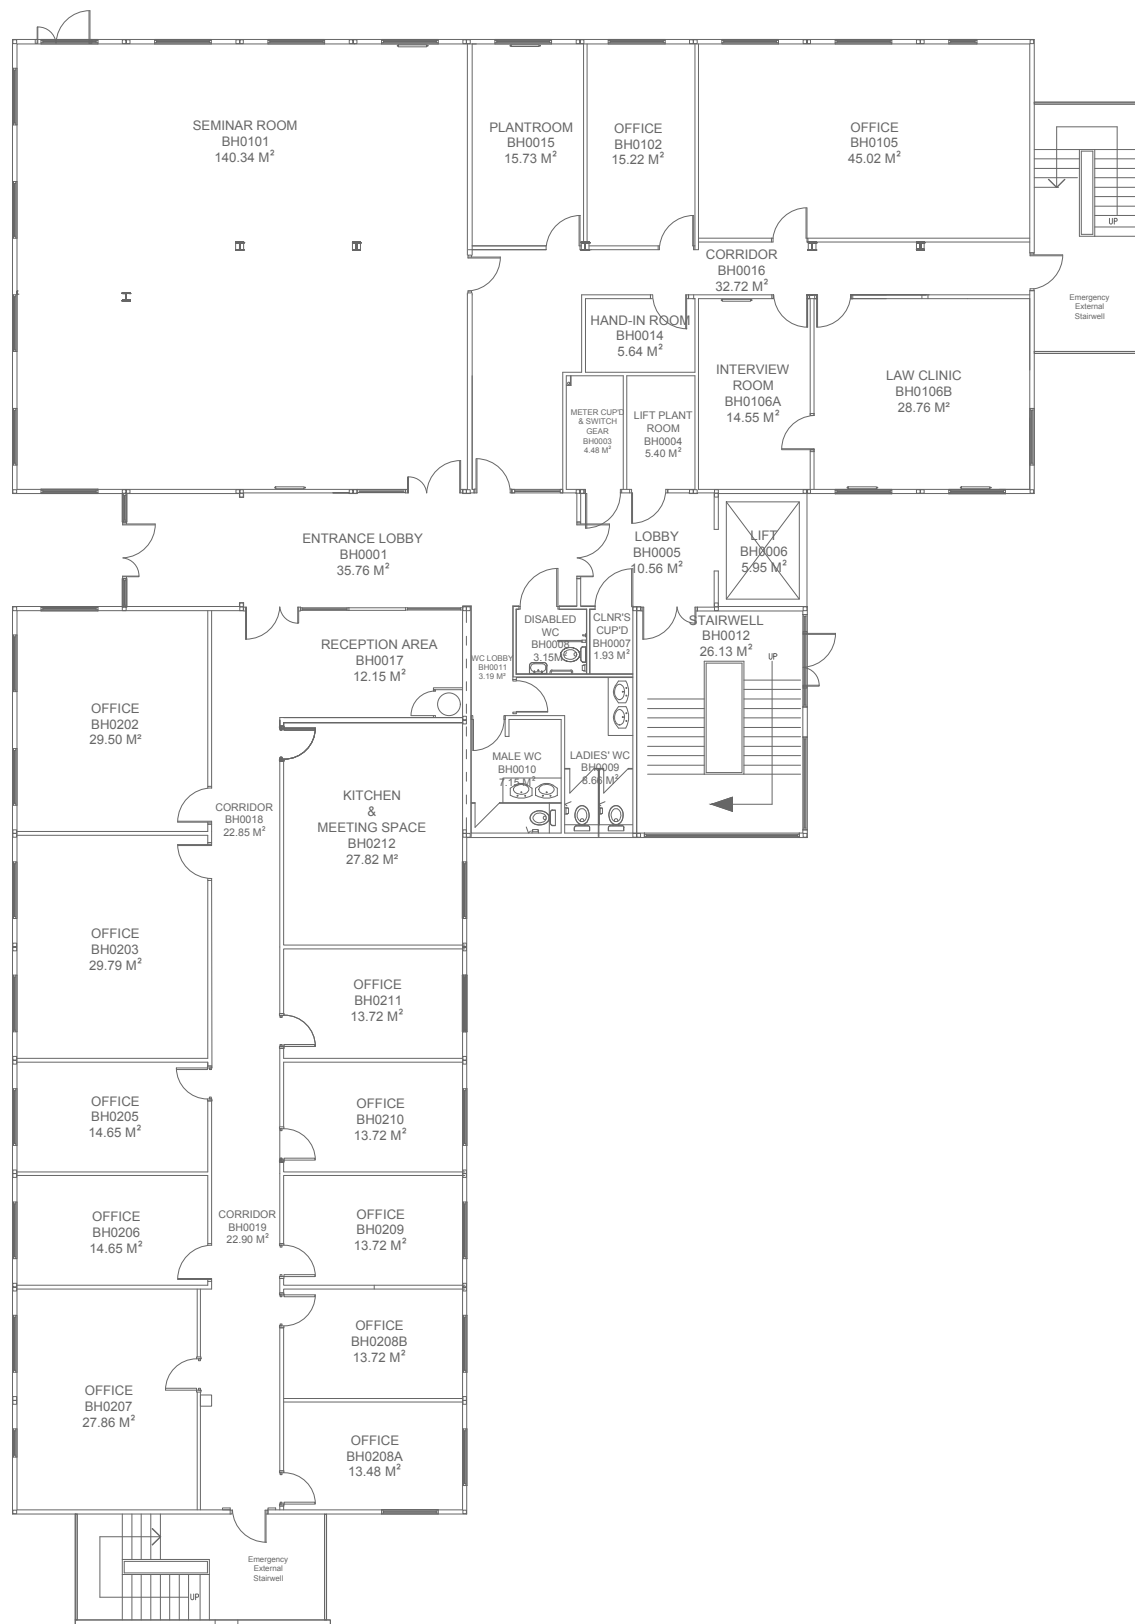

PRN No.	BR-008
PROJECT	Bridge House Archive
PROJECT No.	N/A
DWG TITLE	Ground Floor Plan
DWG No.	REV
	1000 A
DRWN BY	JB
CHECKED BY	
SCALE @ A3	1:200
DATE	01.09.14

1000 Ground Floor Plan
 1:200 @ A3