



NOTES
 CONTRACTOR TO CHECK ALL DIMENSIONS ON SITE
 DO NOT SCALE

 

Rev	Description	Date	Drwn
-----	-------------	------	------

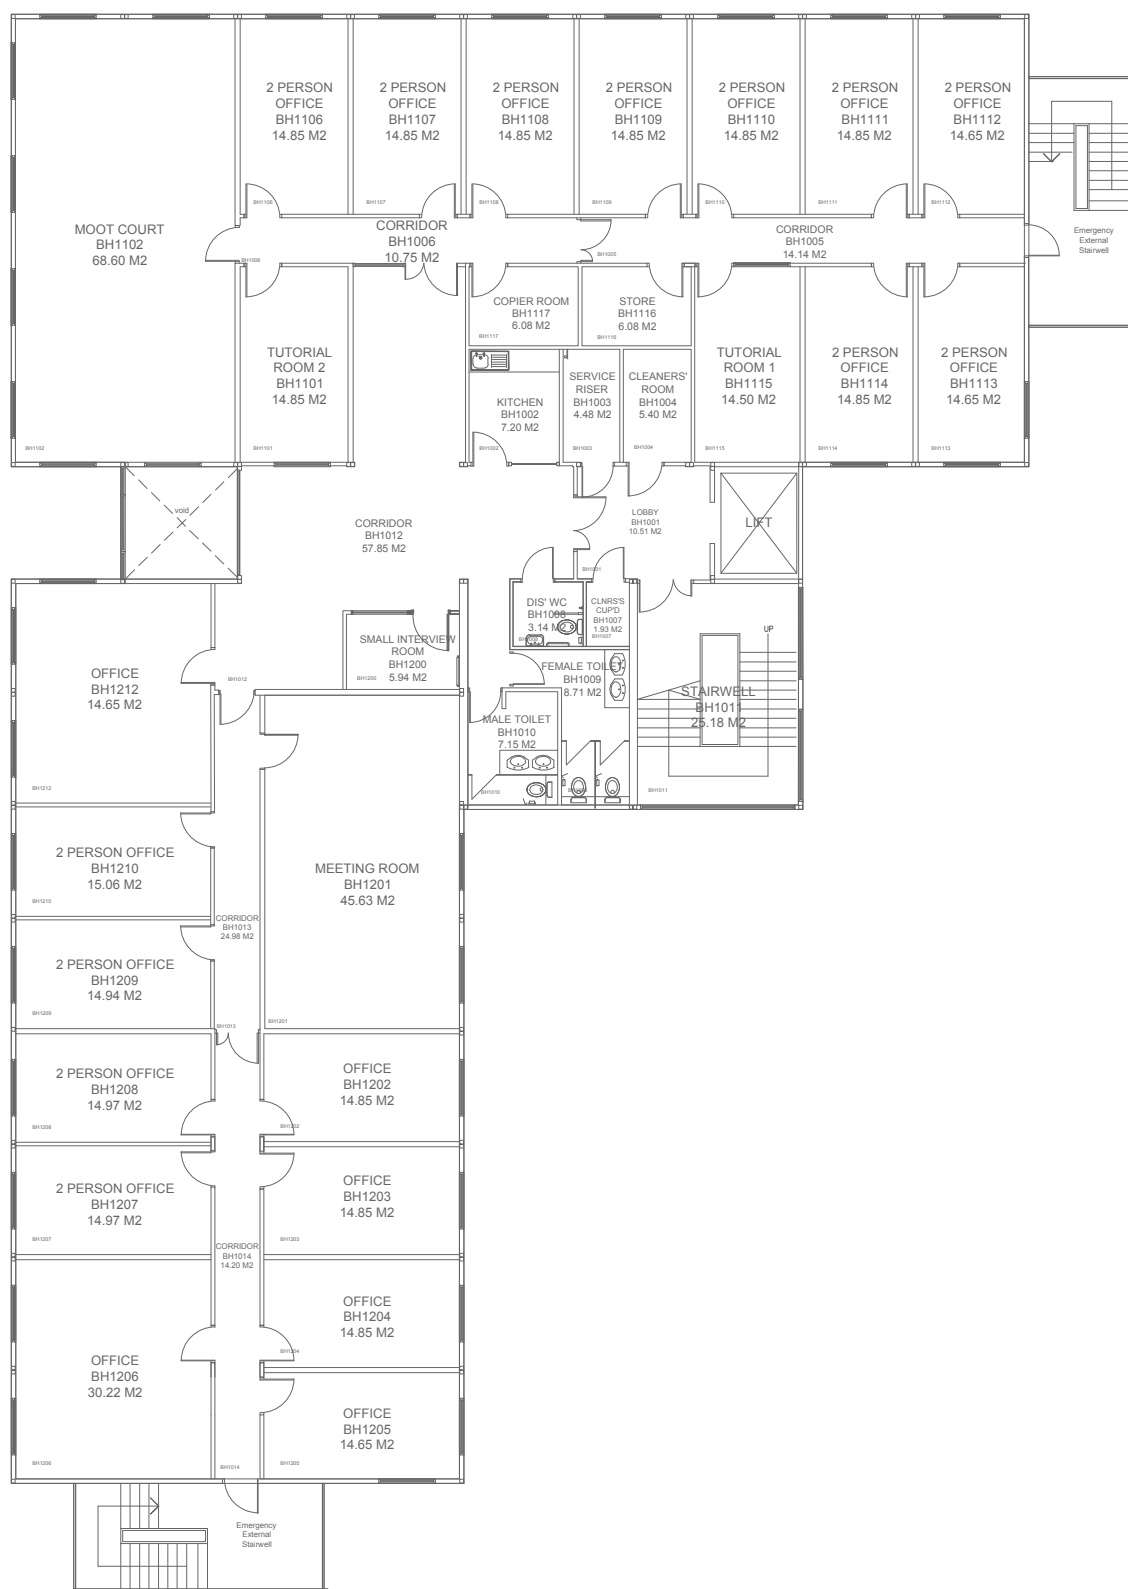

PRN No.	BR-008
PROJECT	Bridge House Archive
PROJECT No.	N/A
DWG TITLE	First Floor Plan
DWG No.	1010
REV	*
DRWN BY	JB
CHECKED BY	
SCALE	A1 @ 1:100
DATE	01.09.17

1010 First Floor Plan
 1:200 @ A3