

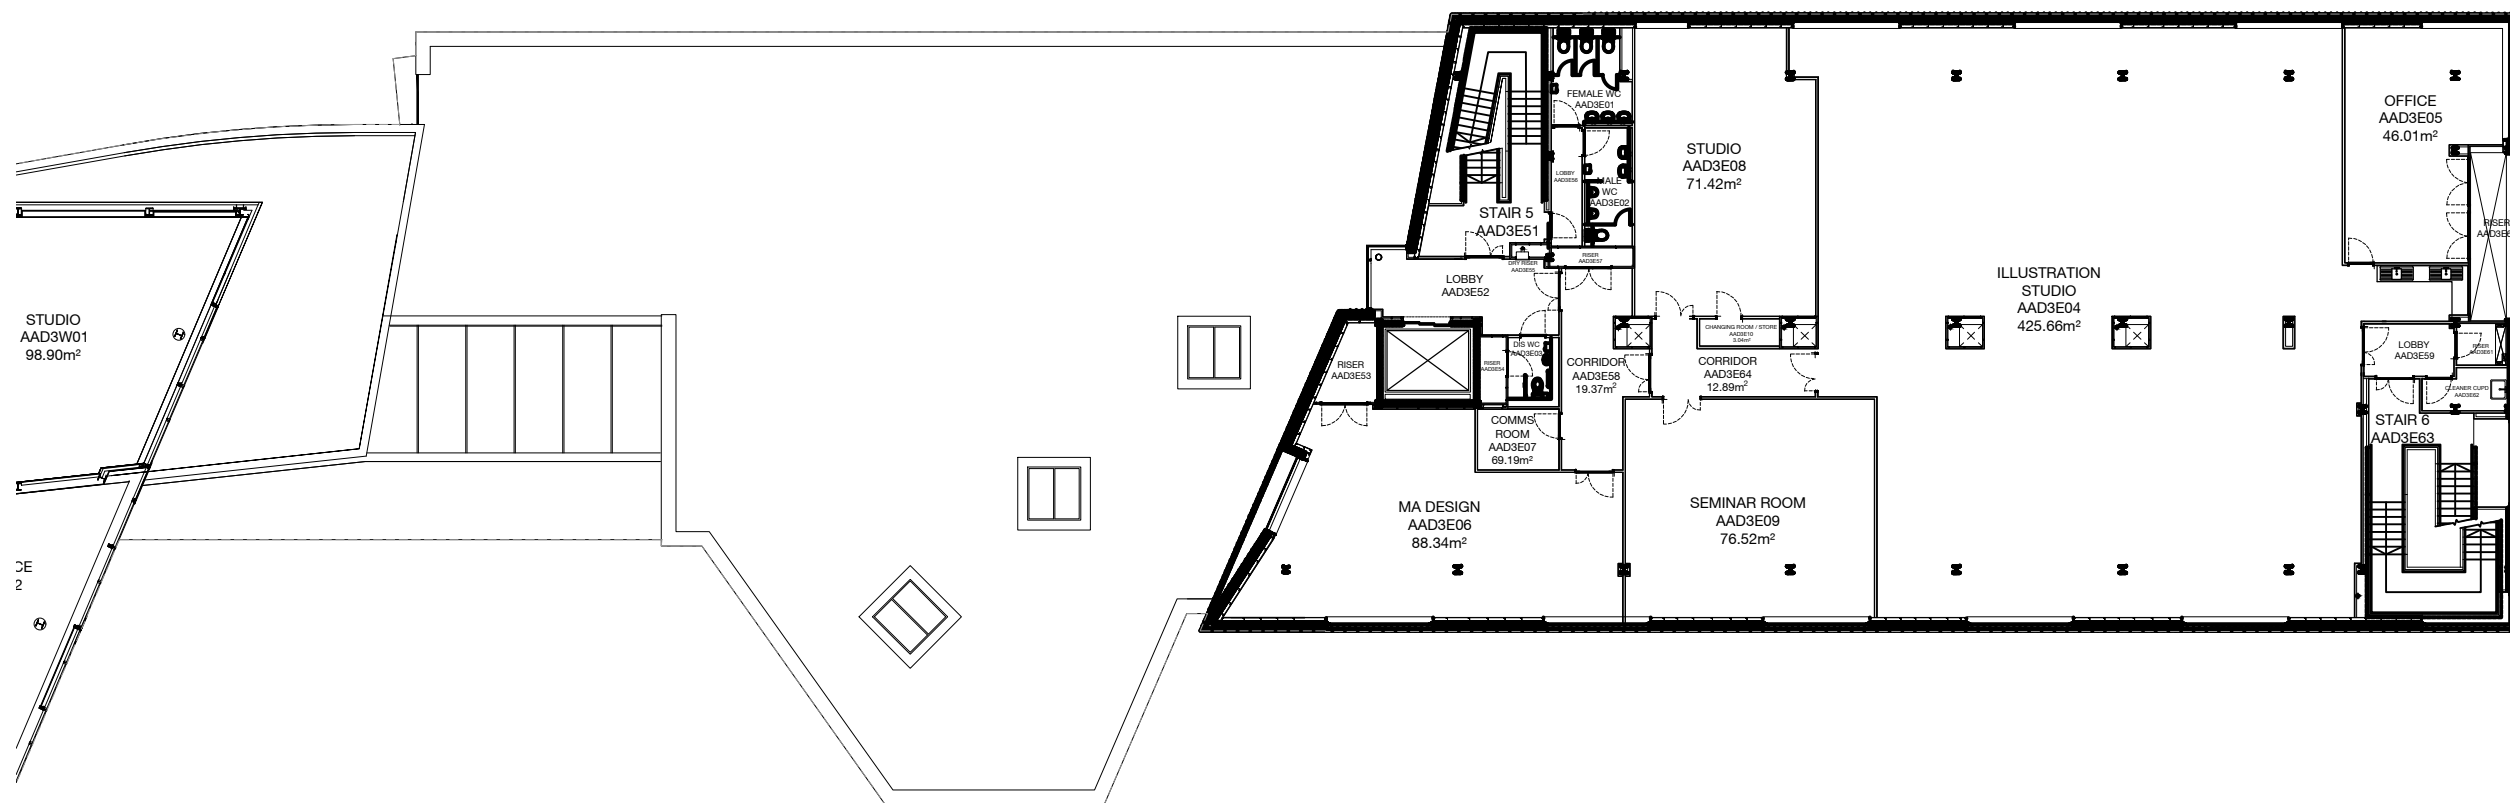


NOTES  
CONTRACTOR TO CHECK ALL DIMENSIONS ON SITE  
DO NOT SCALE

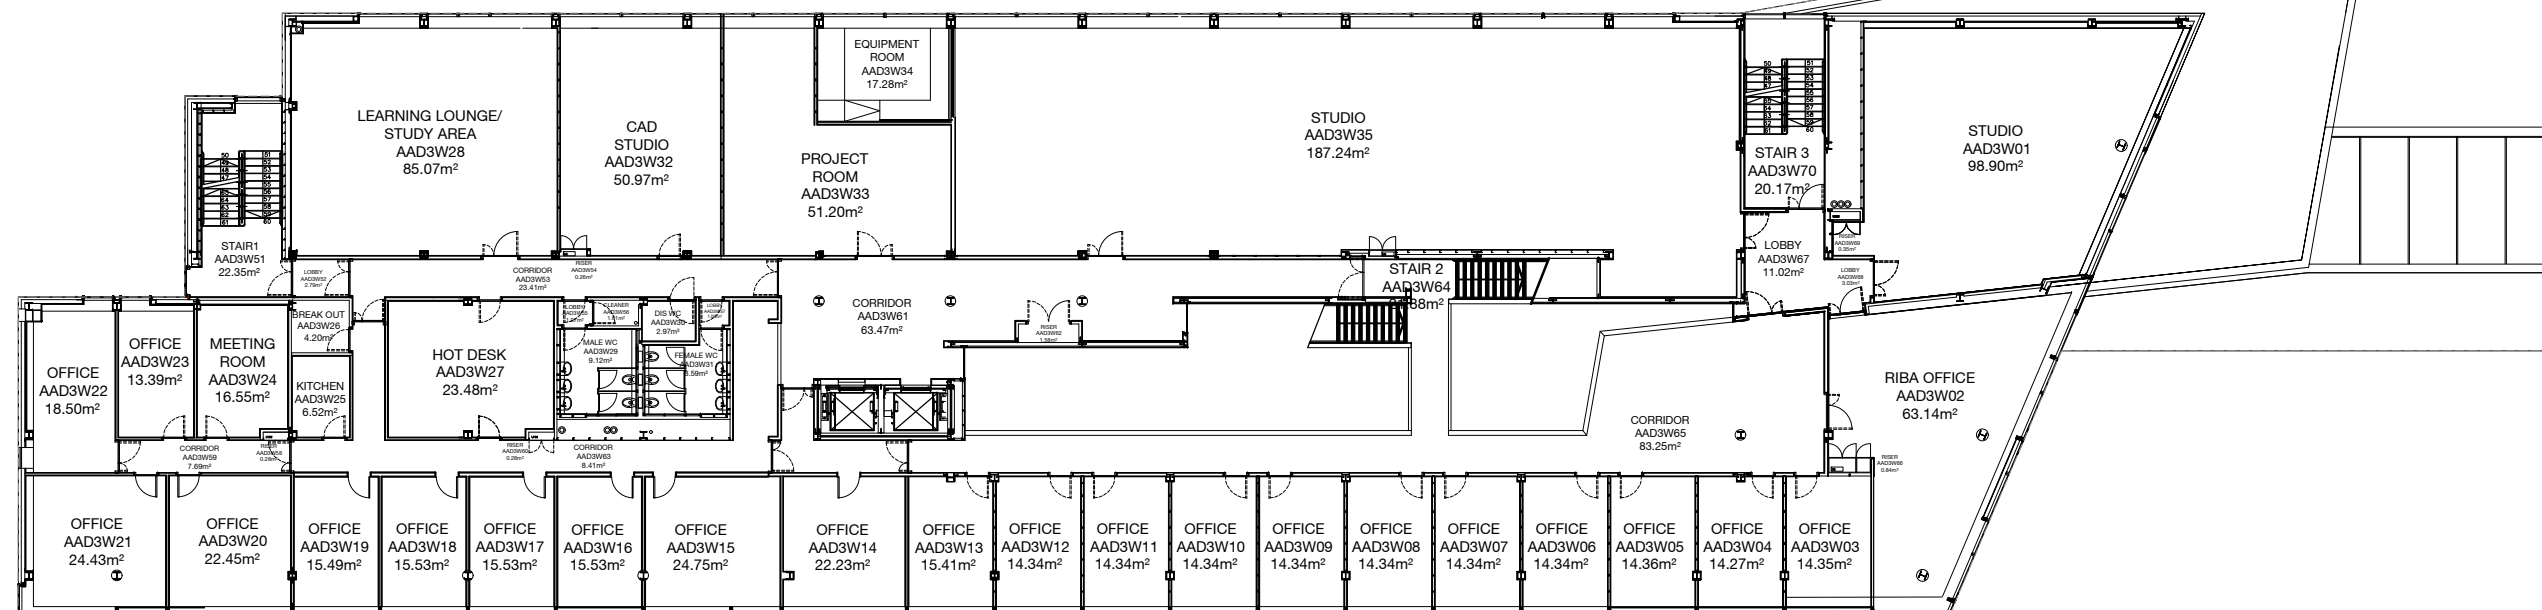

1030 Third Floor Plan  
1:100 @ A0

| Rev | Description                    | Date     | Drawn |
|-----|--------------------------------|----------|-------|
| B   | AAD3E06/3E09 and AAD3E64 Added | 01.09.13 |       |
| A   | AAD3E06/3E09 and AAD3E64 Added | 01.09.13 |       |

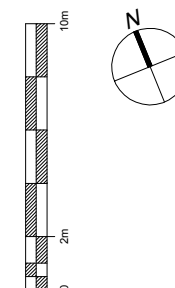

|             |                                   |
|-------------|-----------------------------------|
| PRJ No.     | BR-009                            |
| PROJECT     | Art Architecture & Design Archive |
| PROJECT No. | N/A                               |
| DWG TITLE   | Third Floor Plan                  |
| DWG No.     | REV                               |
|             | 1030 B                            |
| DRWN BY     | JB                                |
| CHECKED BY  | SW                                |
| SCALE       | A0@ 1:100                         |
| DATE        | 01.09.2013                        |