



NOTES
 CONTRACTOR TO CHECK ALL DIMENSIONS ON SITE
 DO NOT SCALE

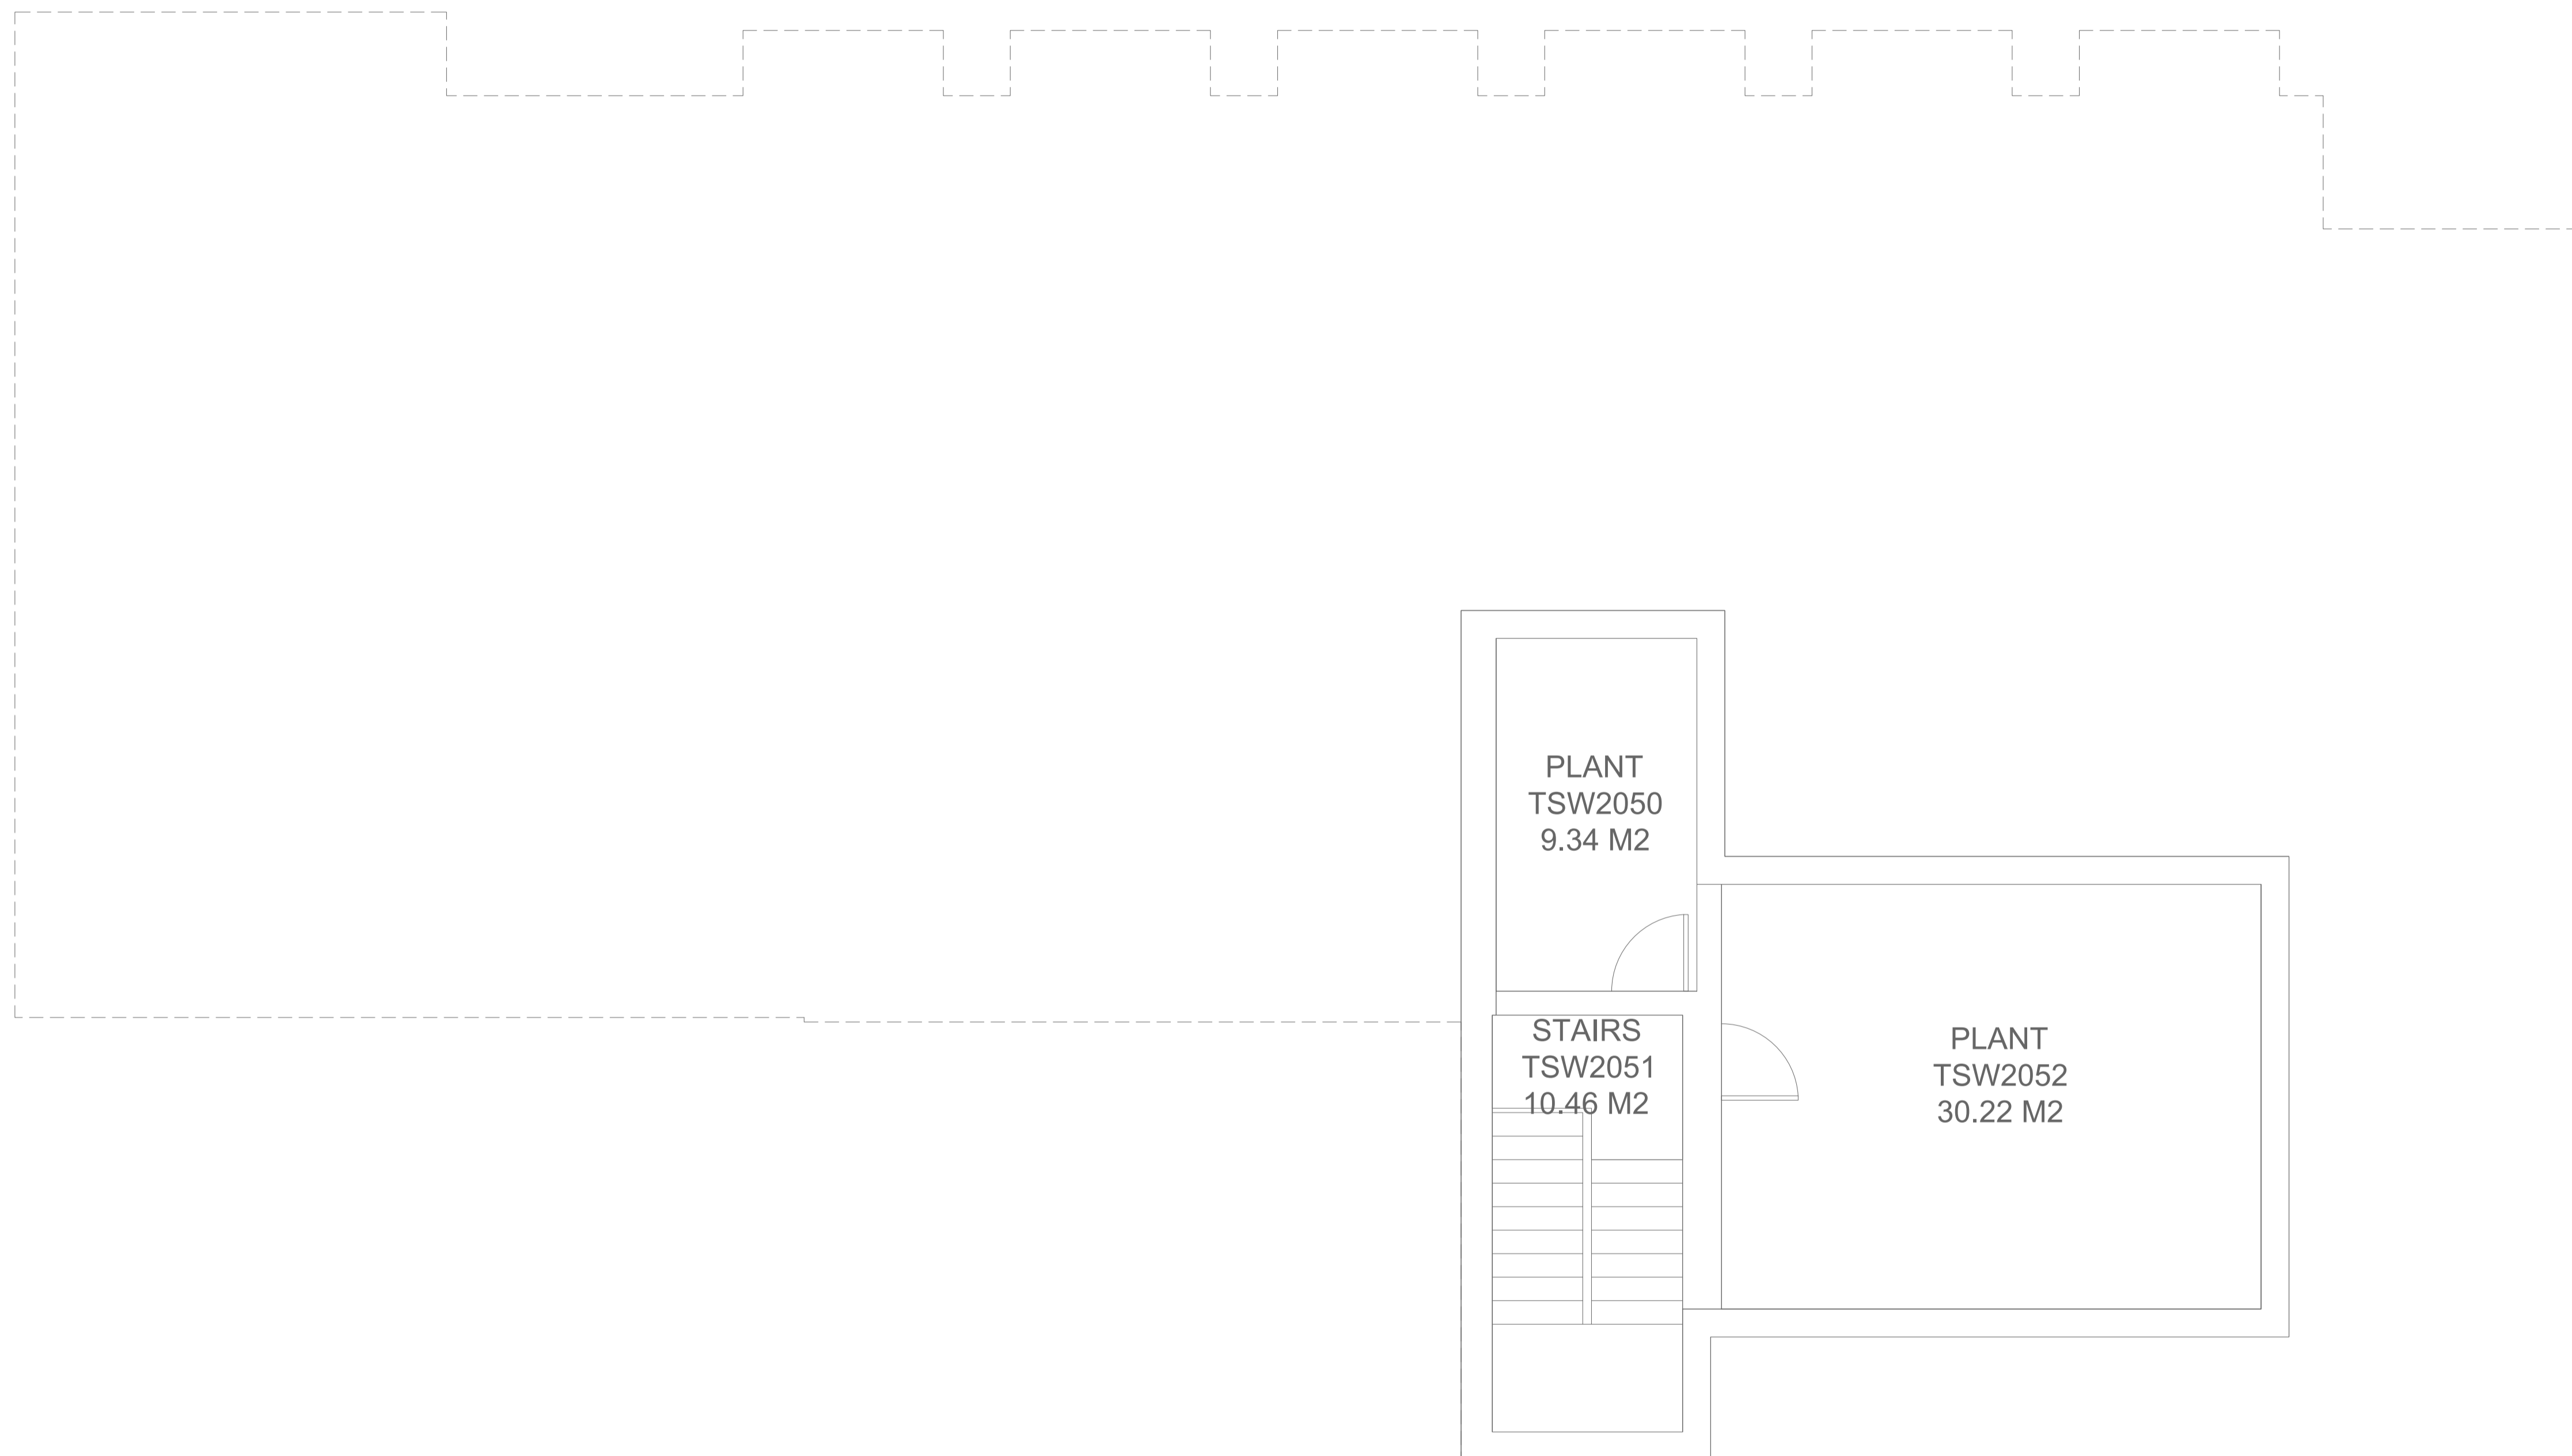

Rev	Description	Date	Drwn

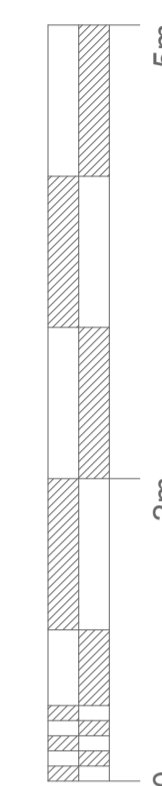

PRN No. BR-056

PROJECT The Swan Archive

PROJECT No. N/A

DWG TITLE Second Floor Plan

DWG No. 1020 REV *

DRAWN BY JT CHECKED BY

SCALE A1@ 1:50 DATE 10.12.14

2010 Second Floor Plan
 1:100 @ A3