

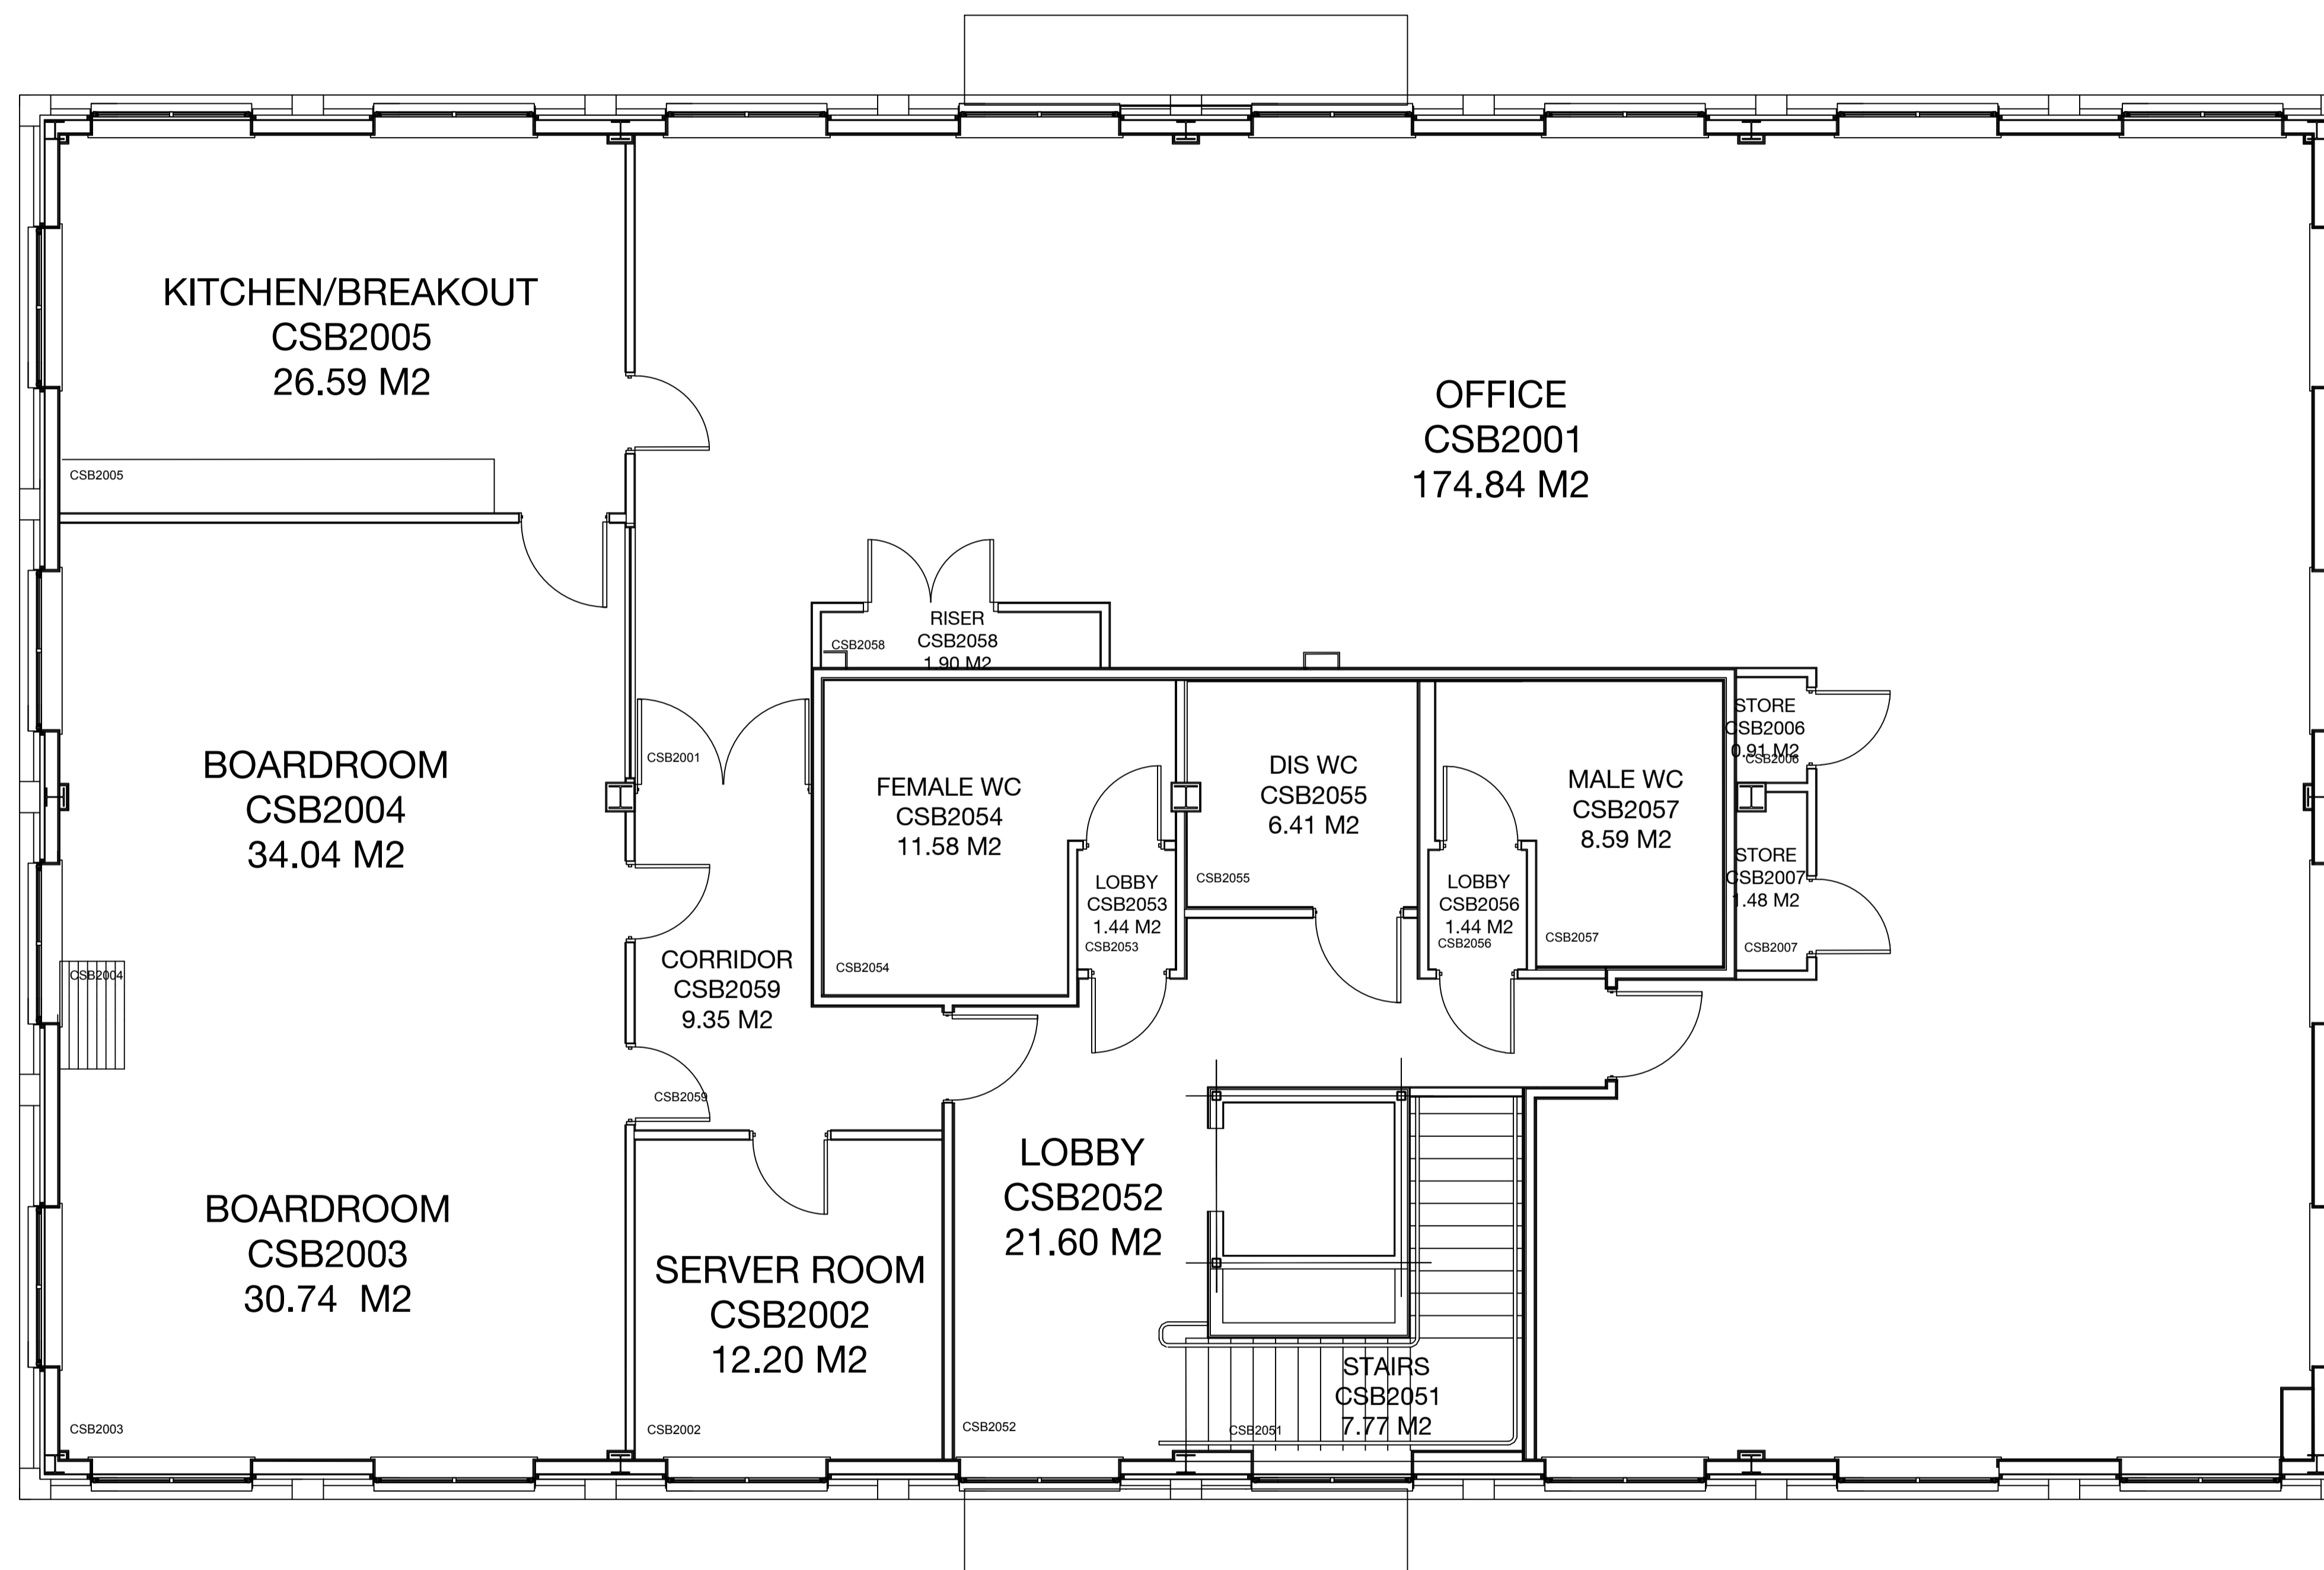


NOTES
 CONTRACTOR TO CHECK ALL DIMENSIONS ON SITE
 DO NOT SCALE

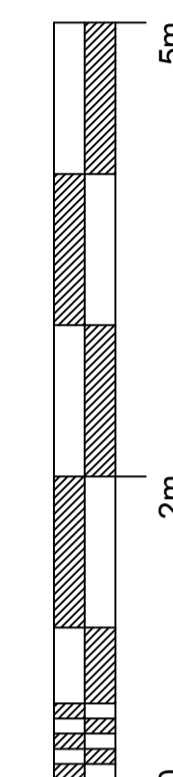

Rev	Description	Date	Drwn
A	Double doors added - creating CSB2059 and reducing CSB2001.	04.08.16	SA

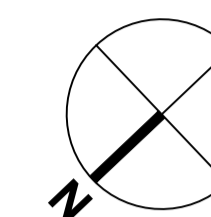

ESTATES AND
 CAMPUS SERVICES

BRAYFORD POOL
 LINCOLN, LN6 7TS

TEL: 01522 886749 FAX: 01522 886247

PRN No. **BR-087**

PROJECT **Charlotte Scott Building Archive**

PROJECT No. **N/A**

DWG TITLE **Second Floor Plan**

DWG No. **1020** REV **A**

DRWN BY **RN** CHECKED BY

SCALE A1 @ **1:50** DATE **25.08.14**