



NOTES
 CONTRACTOR TO CHECK ALL DIMENSIONS ON SITE
 DO NOT SCALE

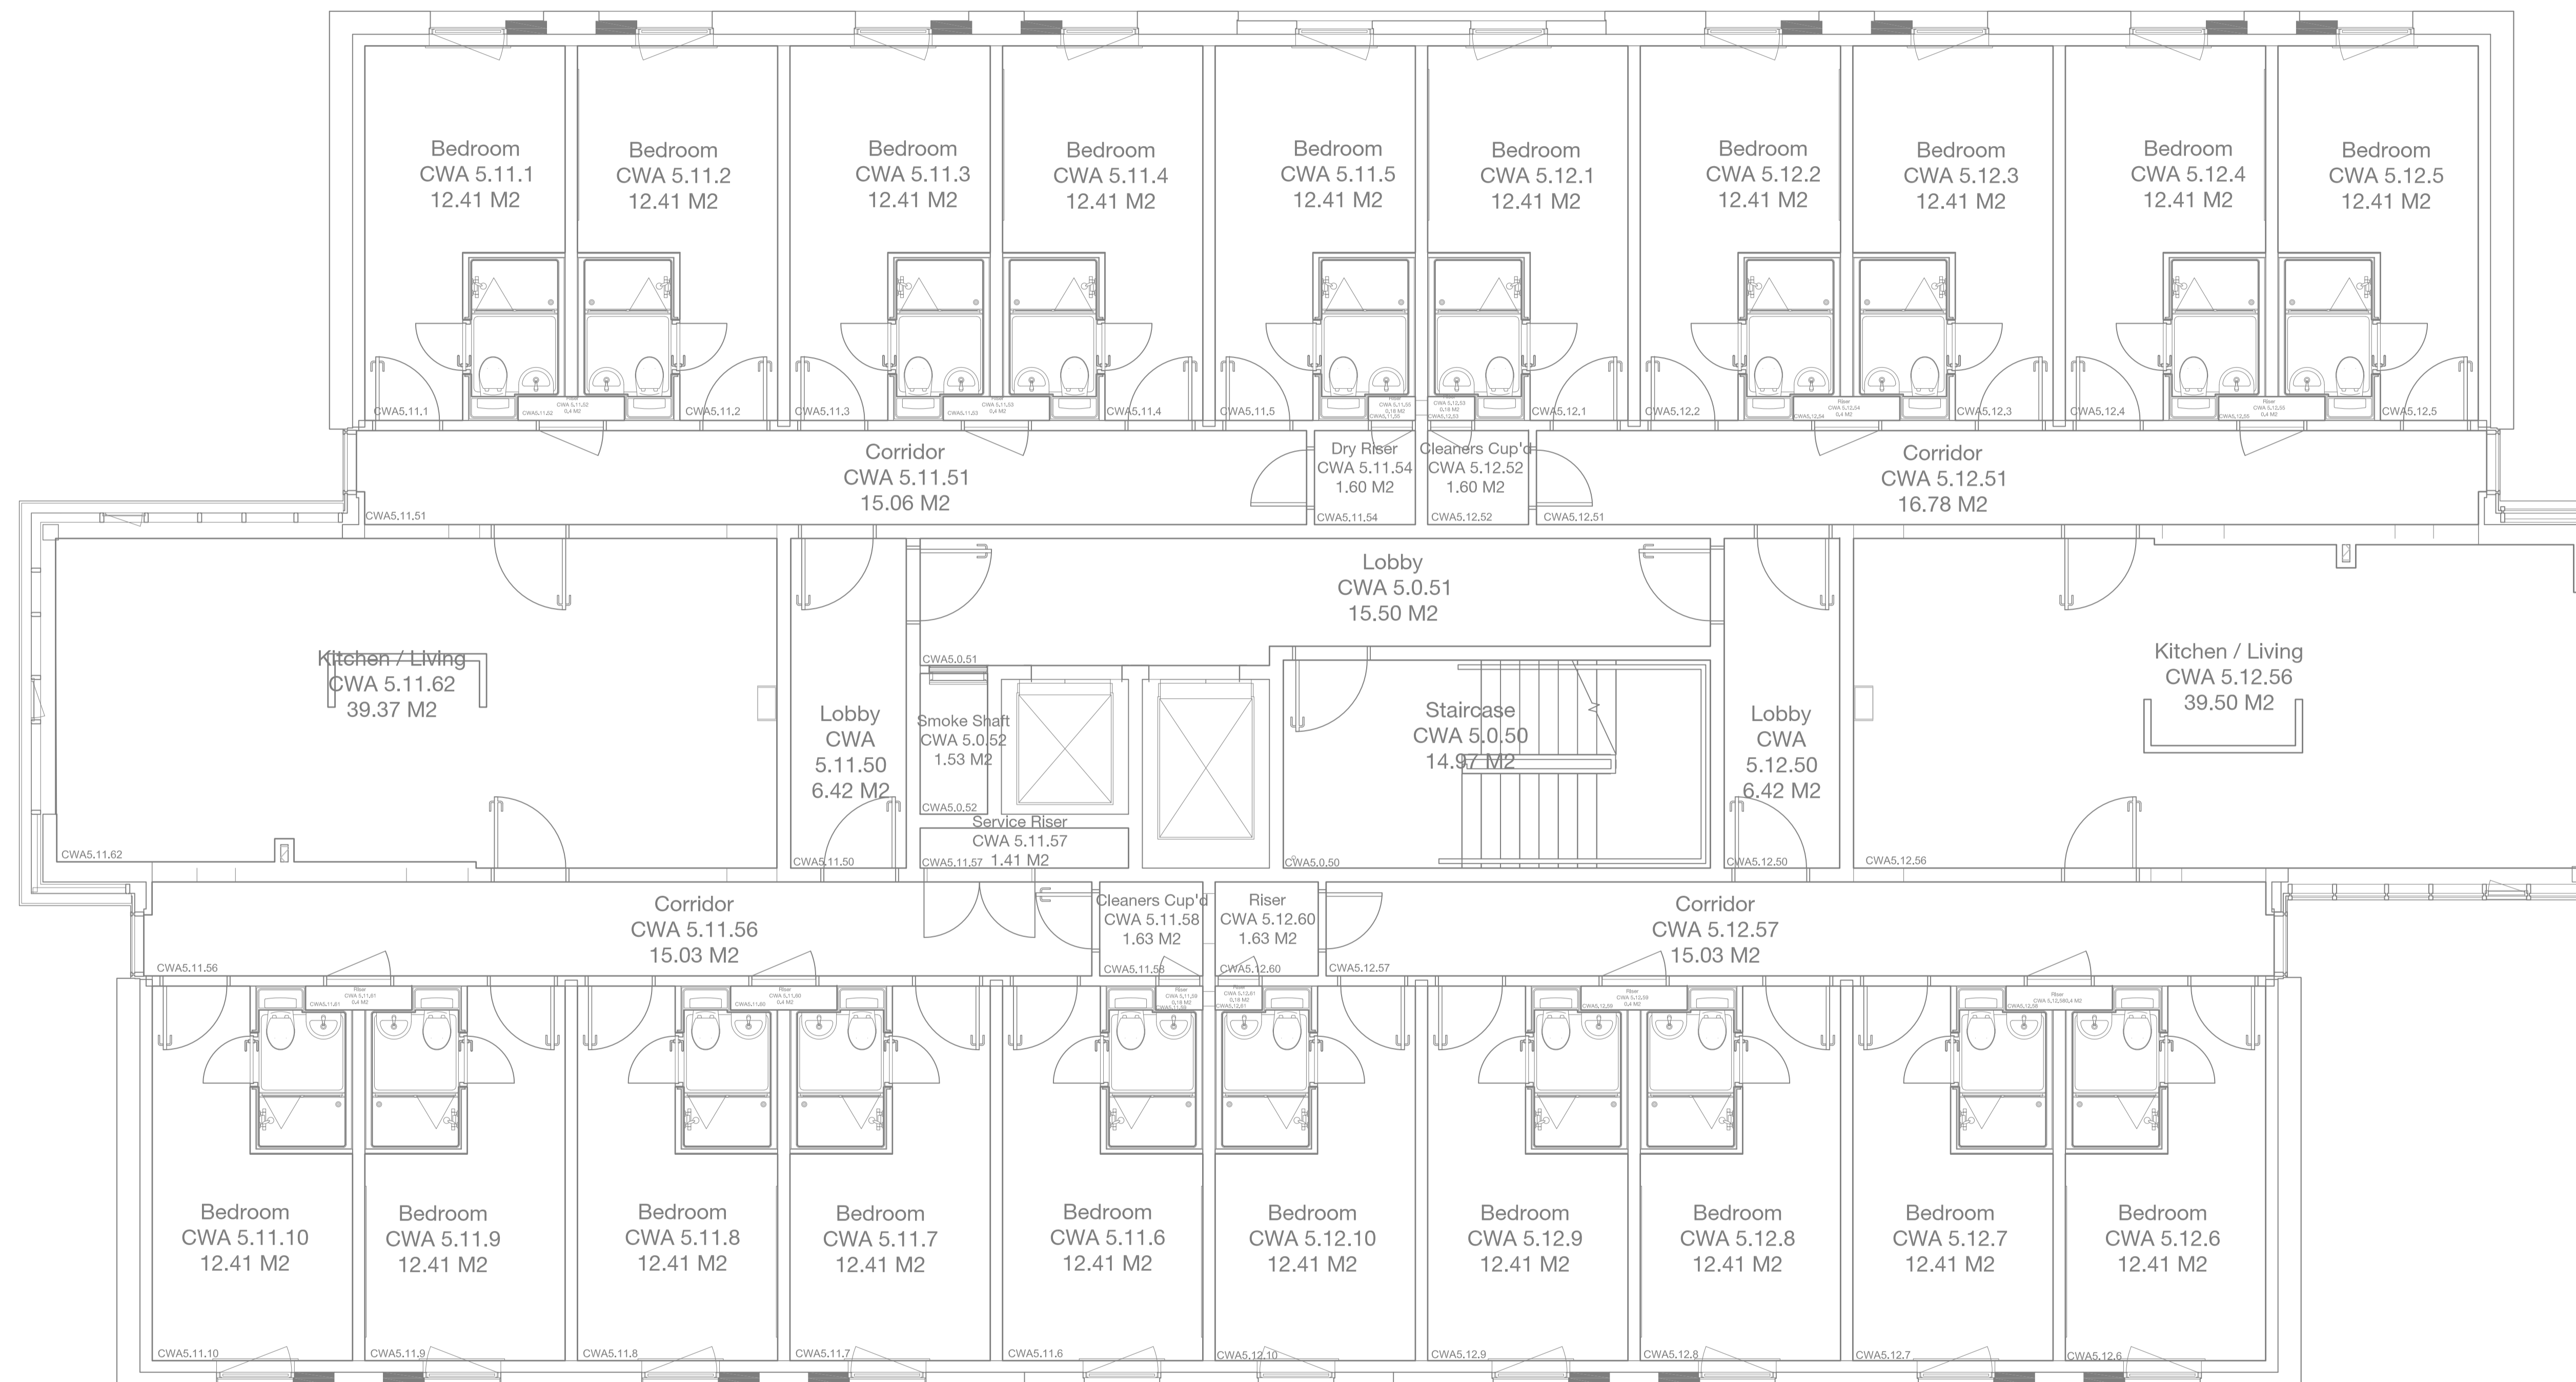

1050 Fifth Floor Plan
 1:50 @ A1

Rev	Description	Date	Drwn

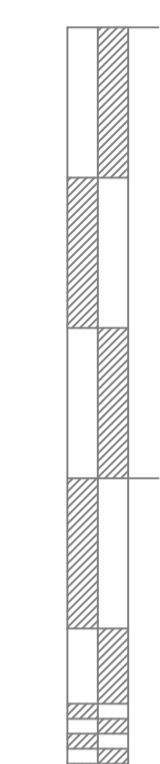

PRN No.	BR-129
PROJECT	Cygnets Wharf A
PROJECT No.	-
DWG TITLE	Fifth Floor Layout
DWG No.	1050
REV	(-)
DRWN BY	RN
CHECKED BY	-
SCALE	A1 @ 1:50
DATE	14.09.17